
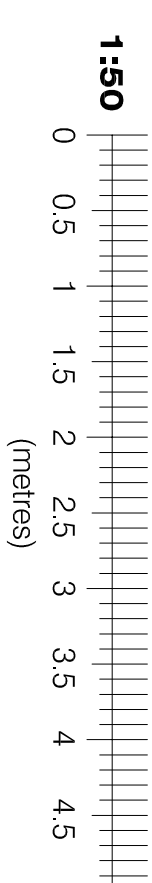
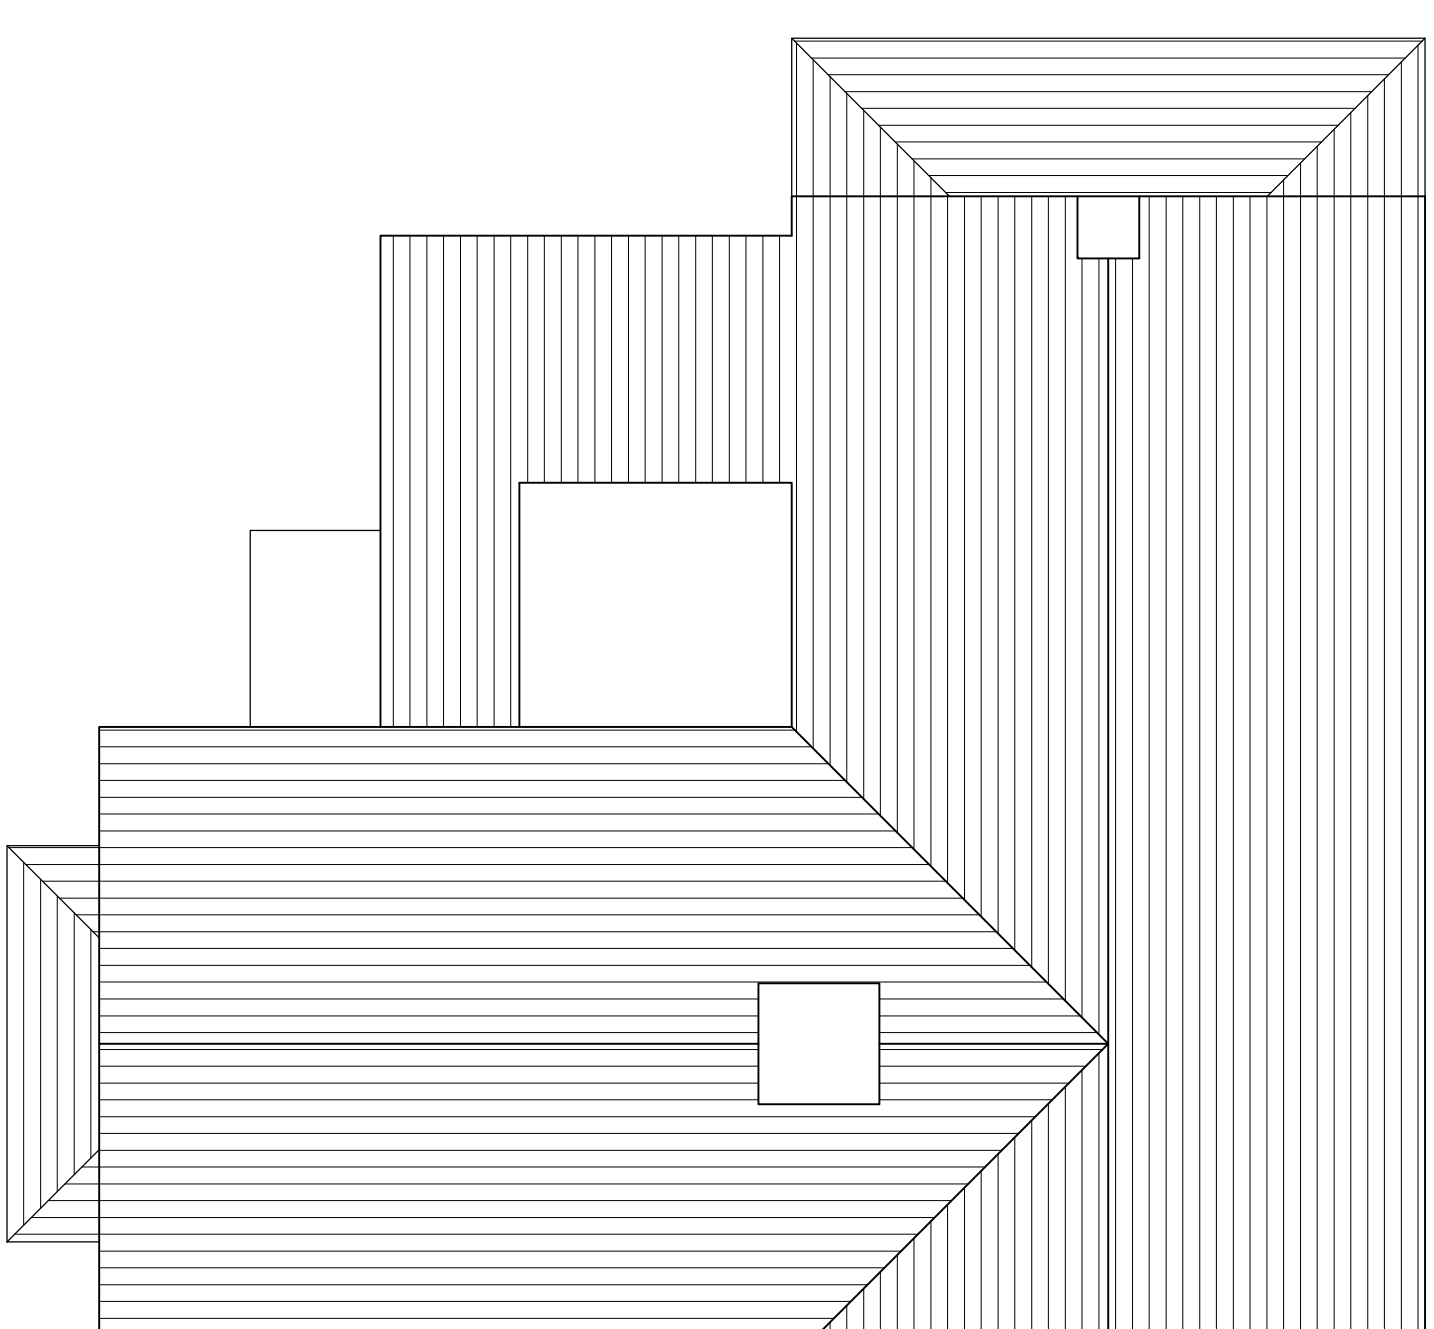
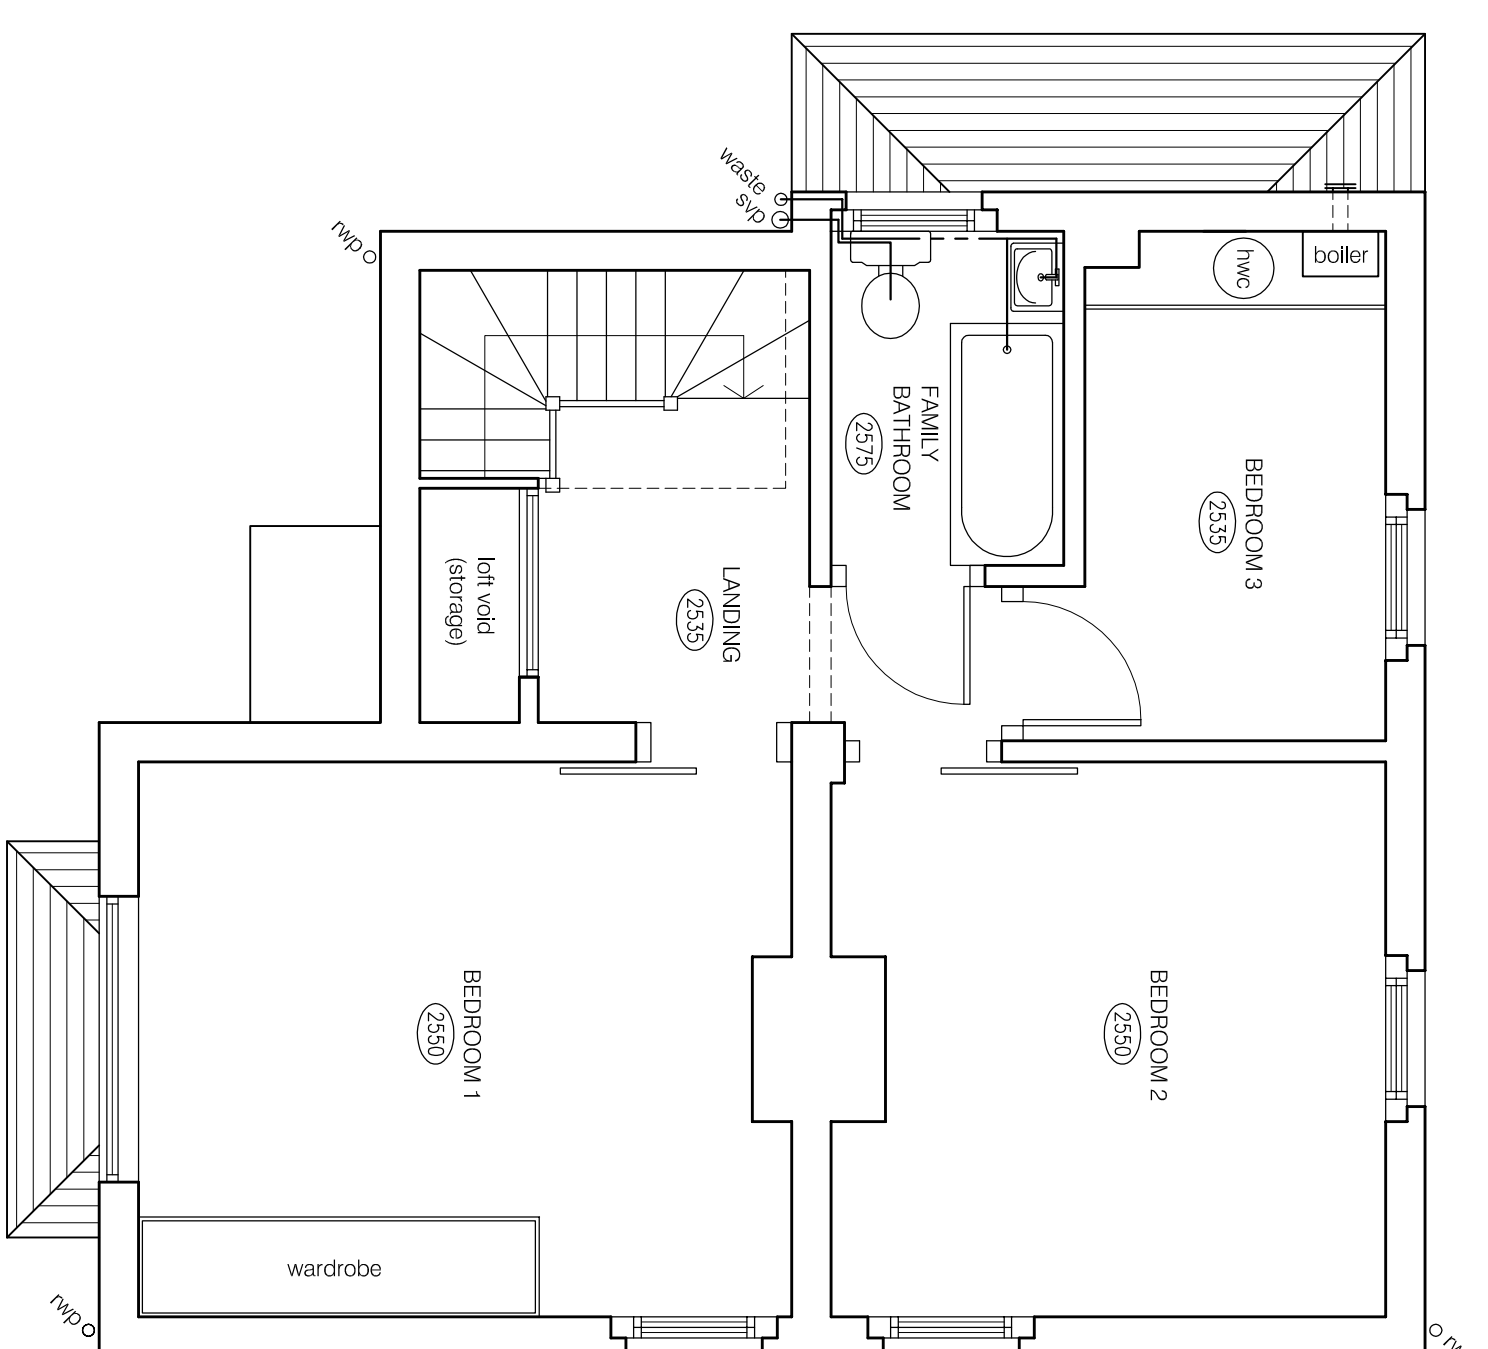


NOTES:

1. THIS DRAWING IS THE COPYRIGHT OF COBA DESIGN LTD AND MAY NOT BE REPRODUCED WITHOUT THEIR PRIOR PERMISSION.

2. THIS DRAWING IS TO BE READ IN CONJUNCTION WITH ALL RELEVANT COBA DESIGN LTD. DRAWINGS.

3. THIS DRAWING IS NOT TO BE SCALED (UNLESS FOR PLANNING PURPOSES). SETTING OUT TO BE TO FIGURED DIMENSIONS.

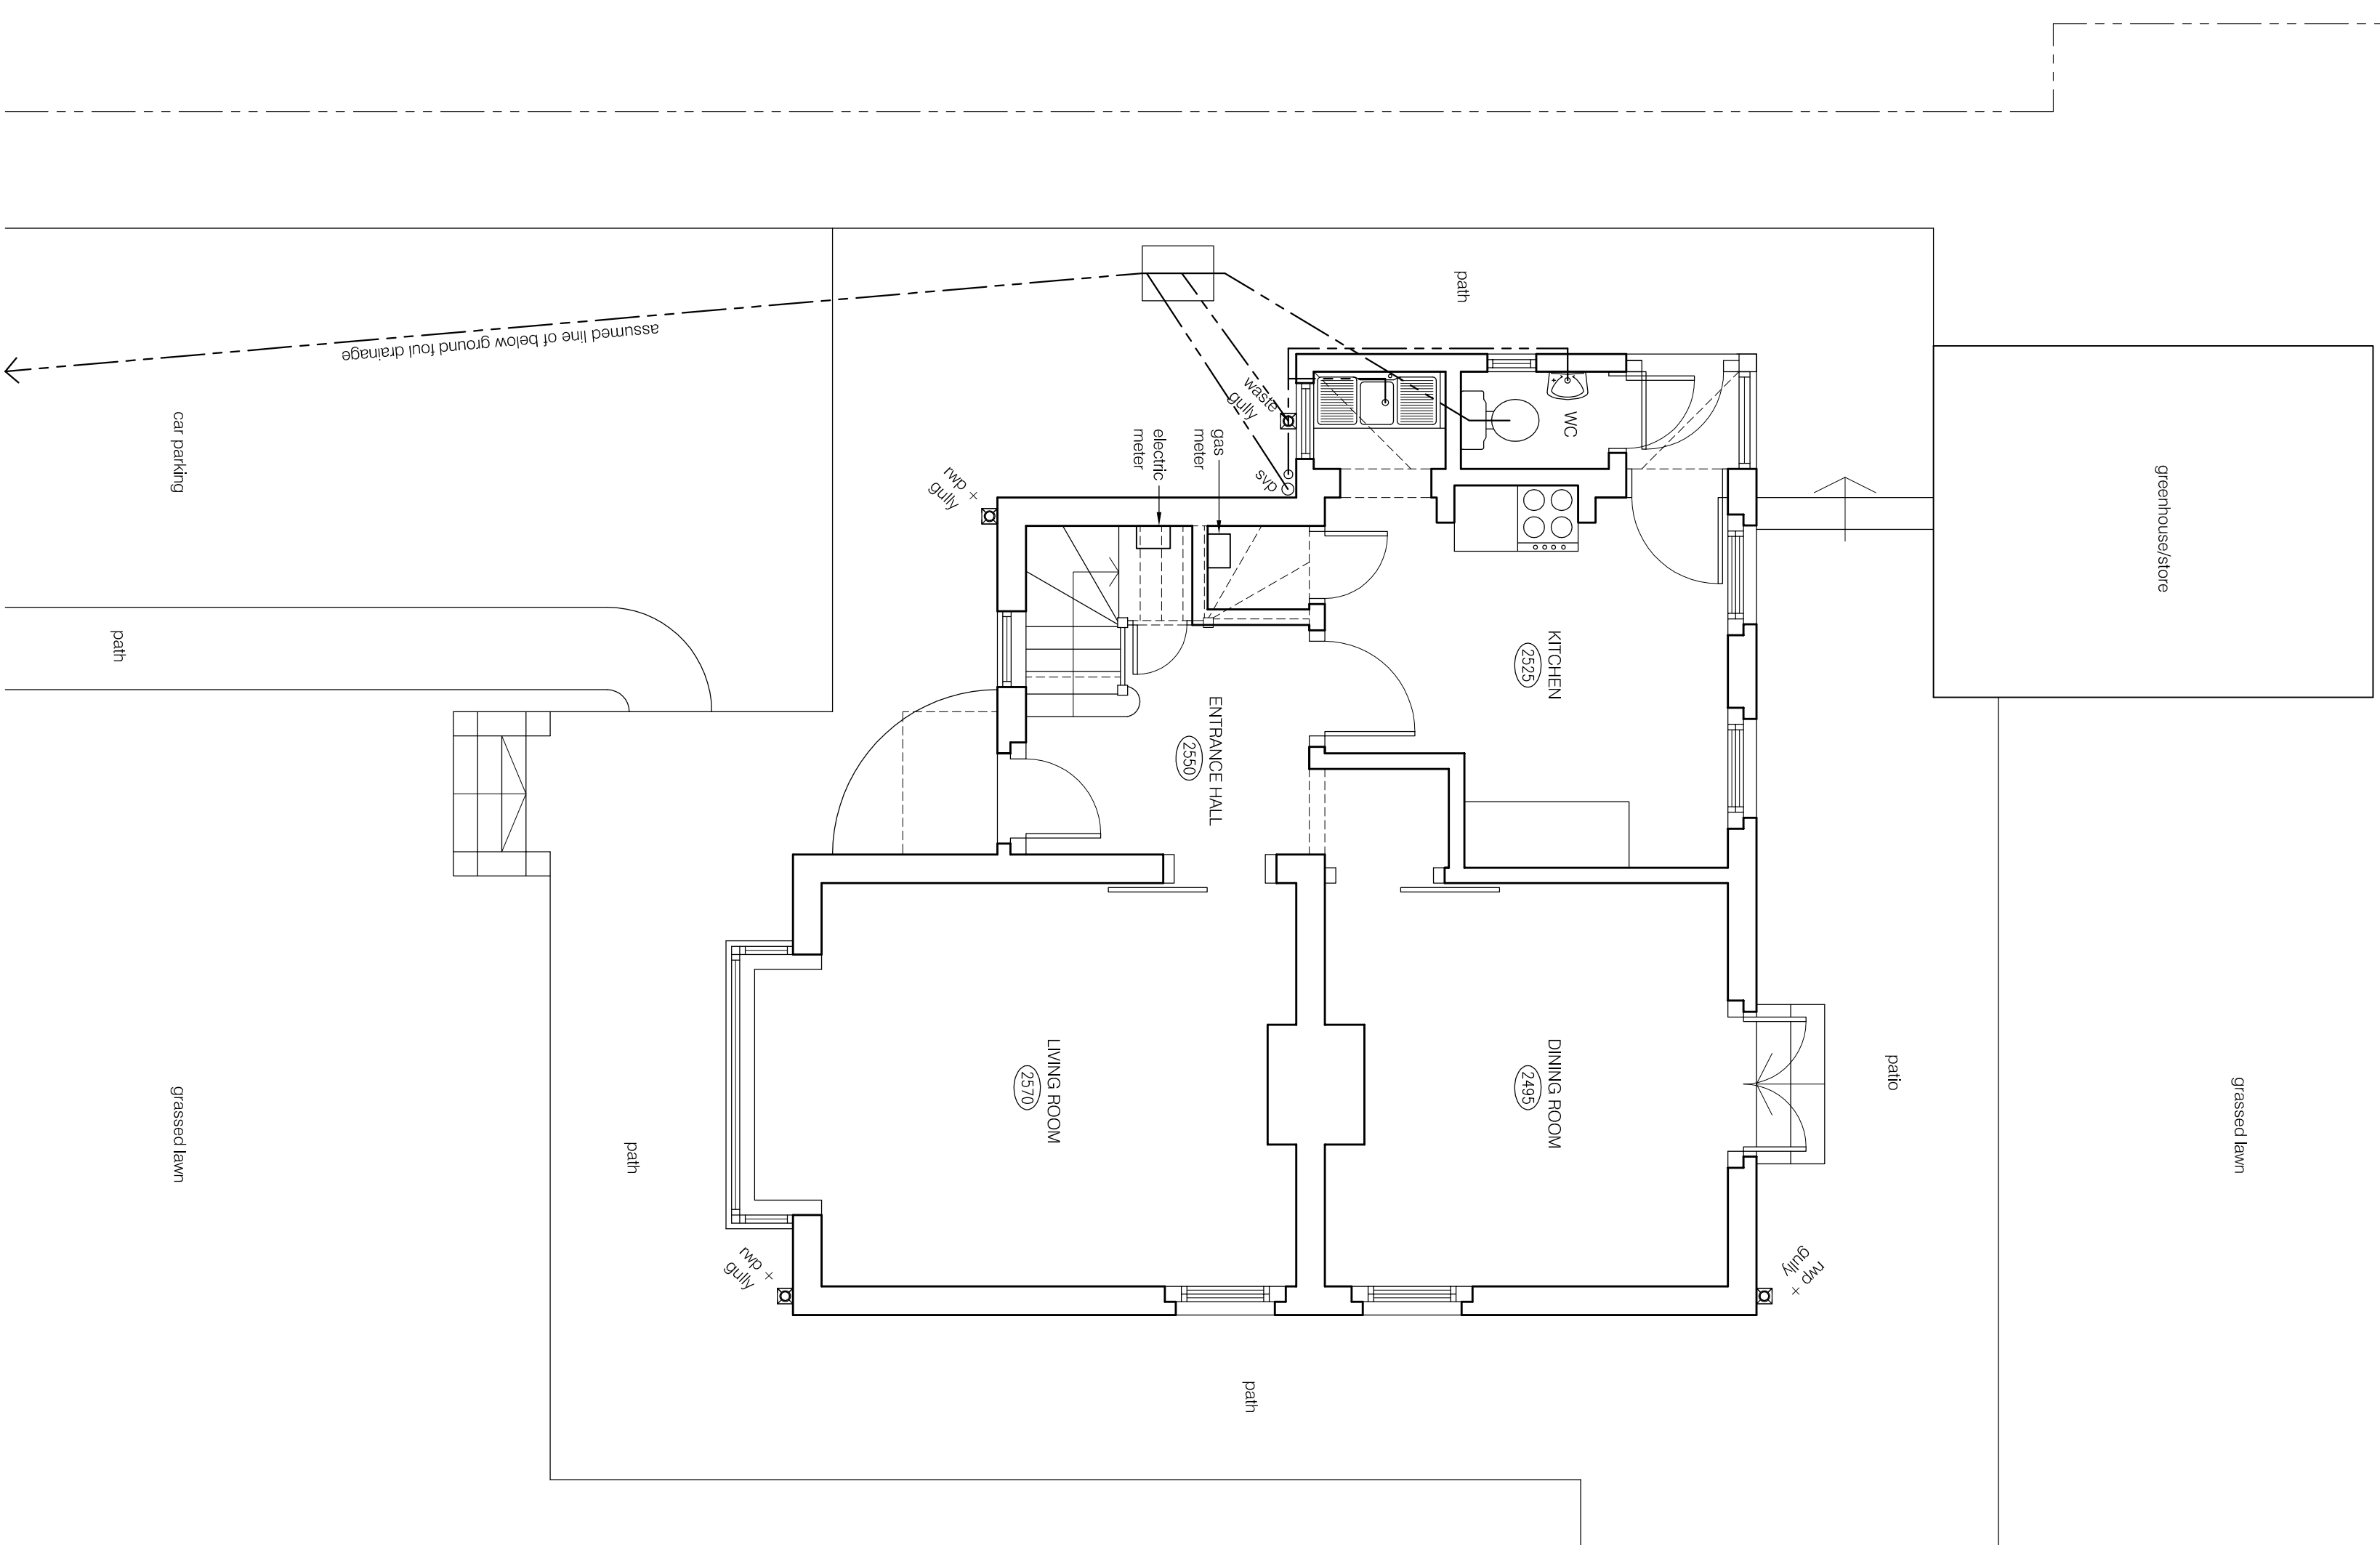

t: 07725 175224
e: gerard@cobadesign.co.uk
w: www.cobadesign.co.uk
a: 3 Cardinal Avenue
Morden
SM4 4TA

COBA**design**
ARCHITECTURE

A	15.10.19	PLANNING APPLICATION ISSUED
Rev.	Date	Revisions

Rev.	Date	Revisions
------	------	-----------

Client

SDS INVESTMENT GROUP LTD.

178 HAREFIELD ROAD
UXBRIDGE
UB8 1PP

Drawing Title

EXISTING FLOOR PLANS

Scale 1:50 @ A1

Date APR 19	Drawn G.J.
-------------	------------

Drawing No.	Rev.
A1/164/01	A

Plot Date: 15 OCTOBER 2019