
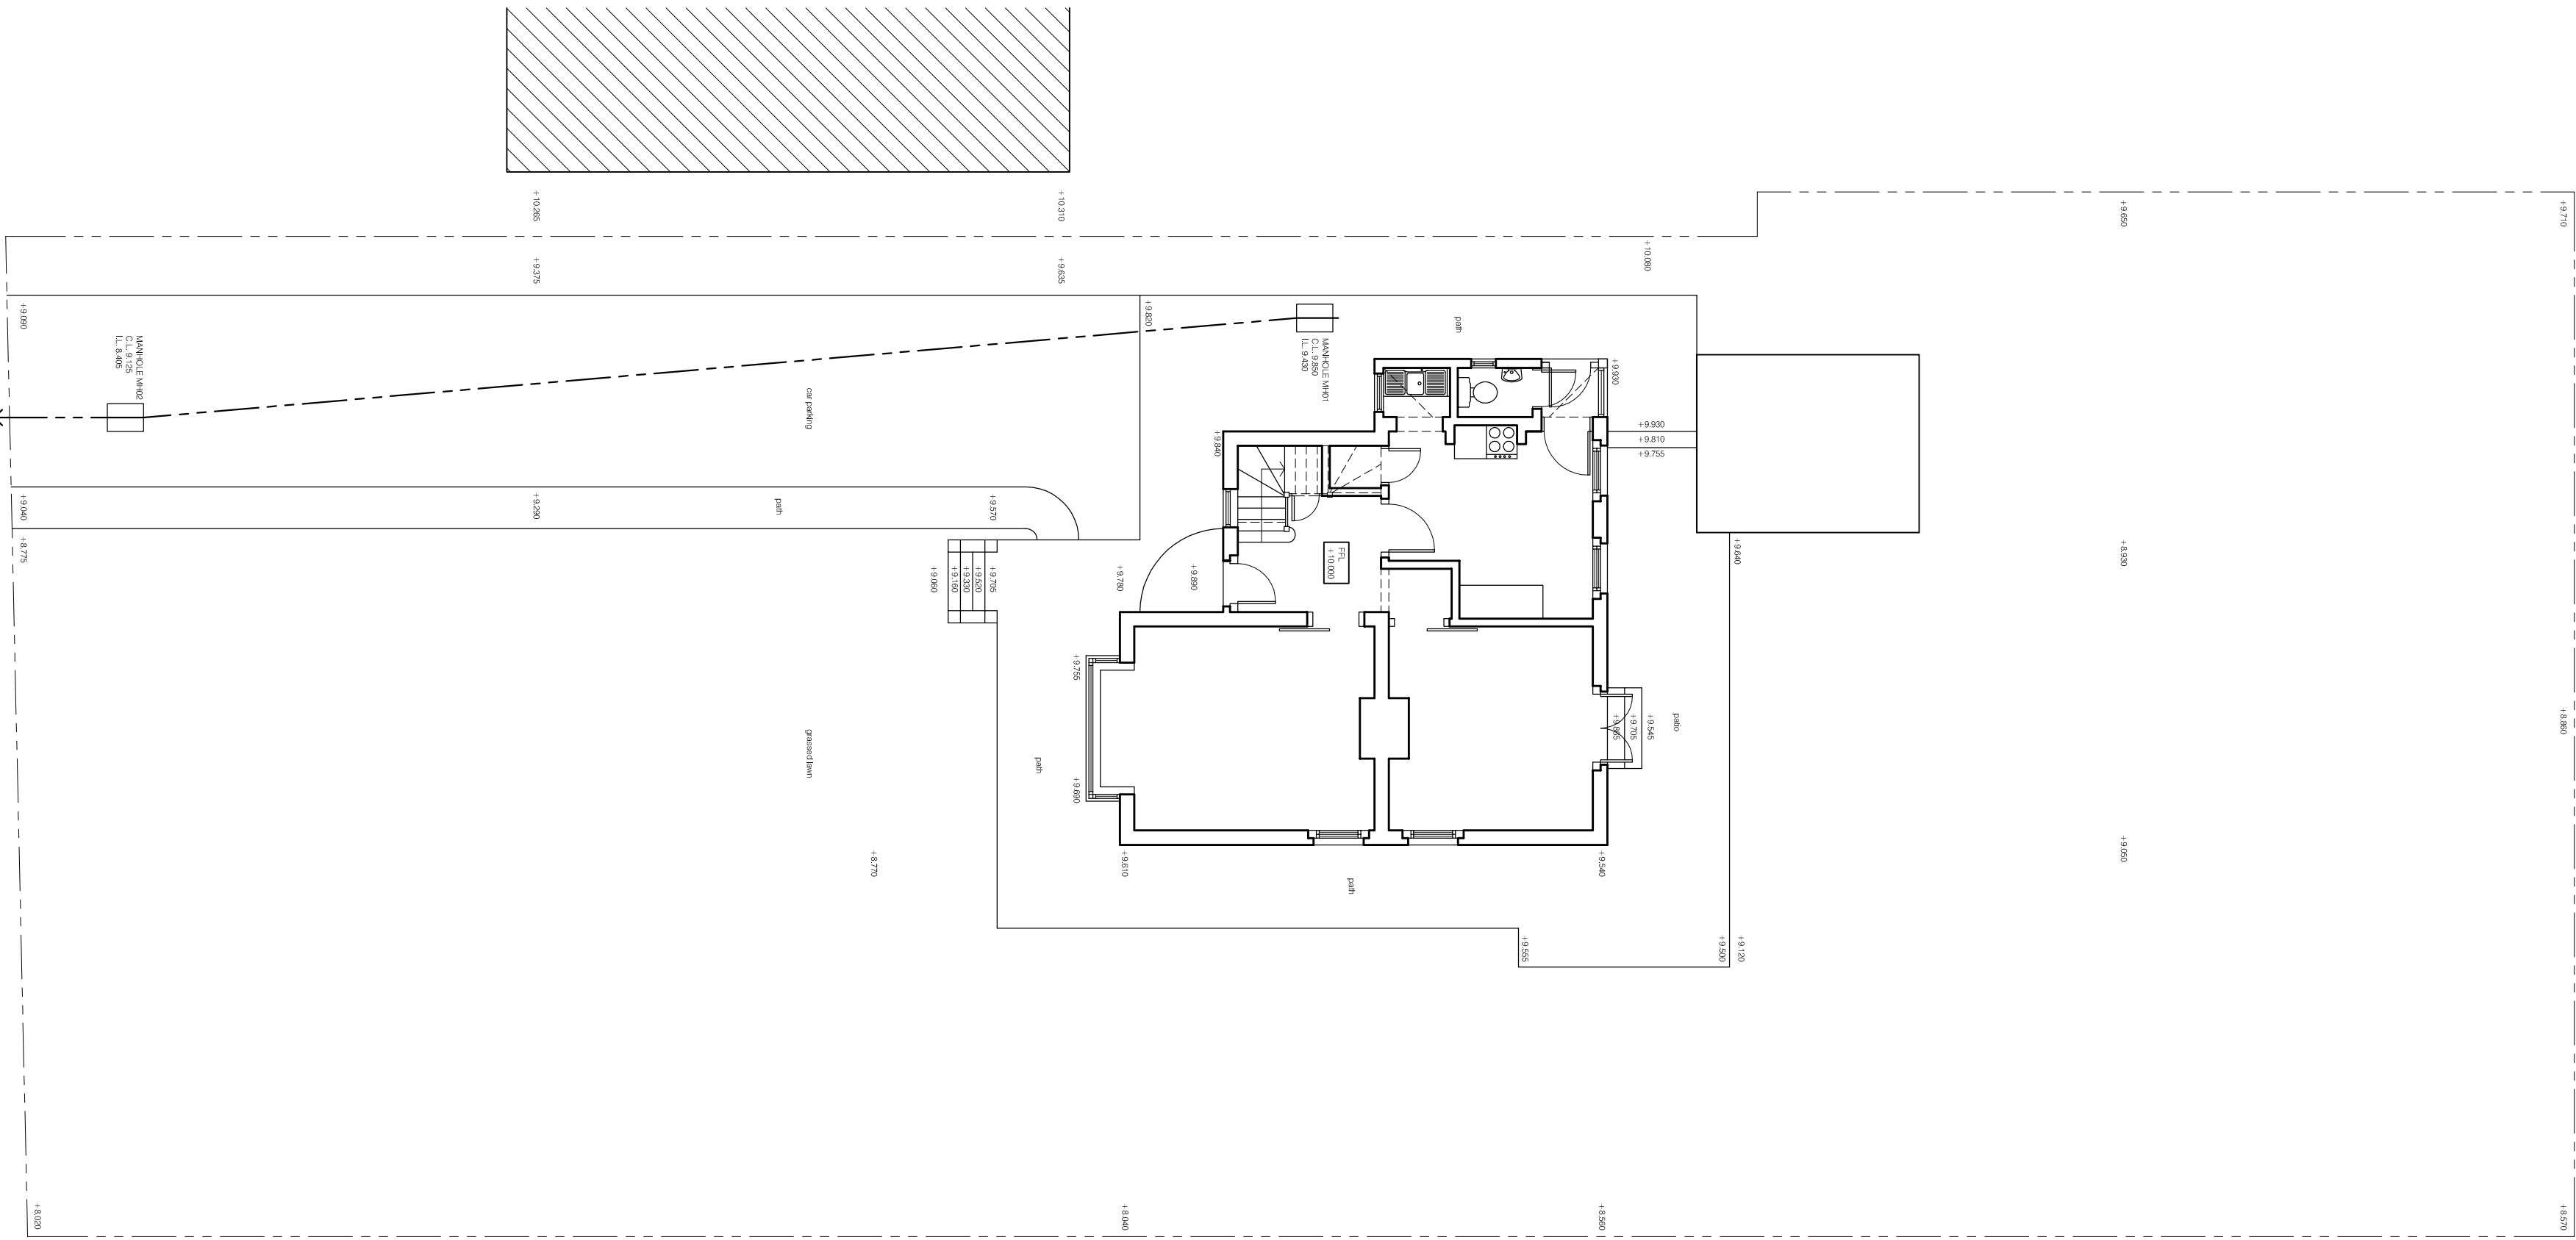
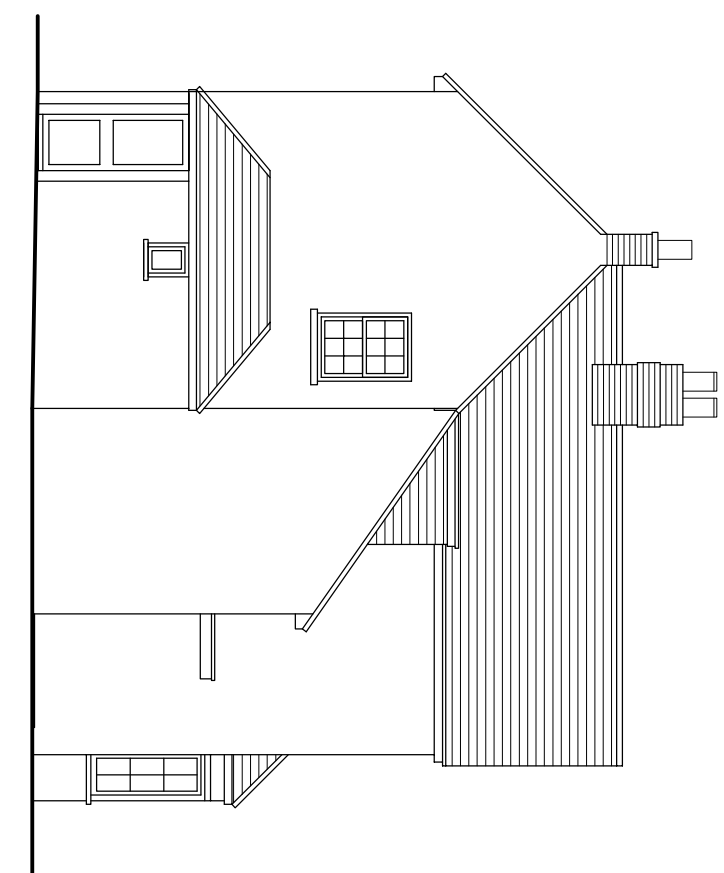
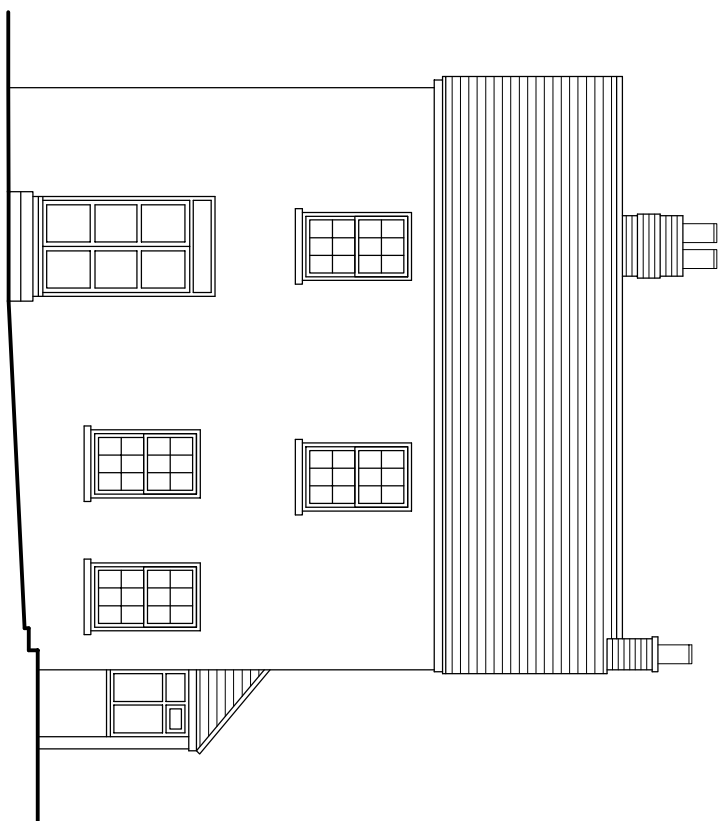
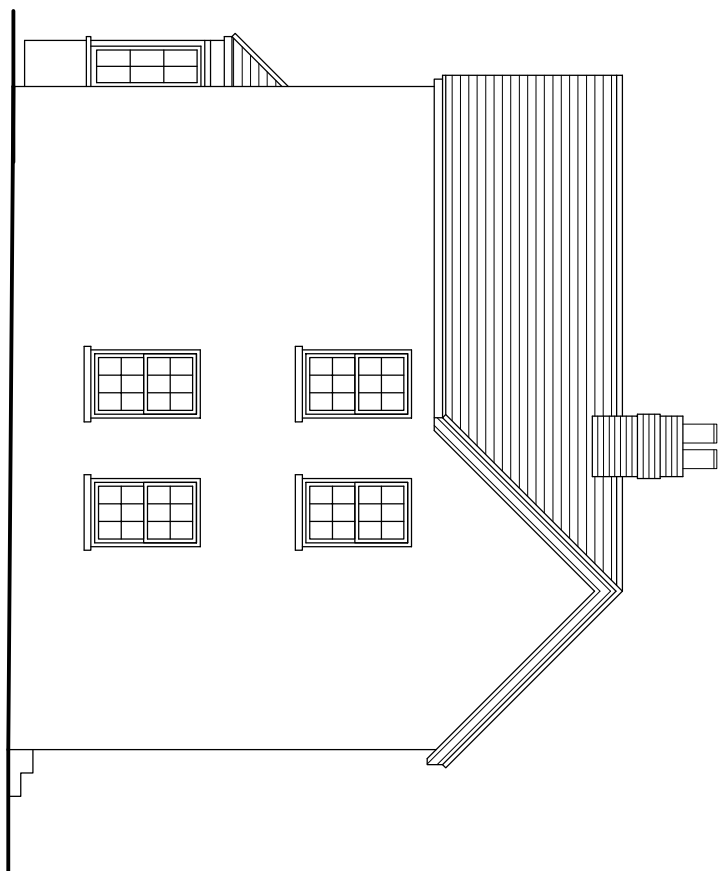


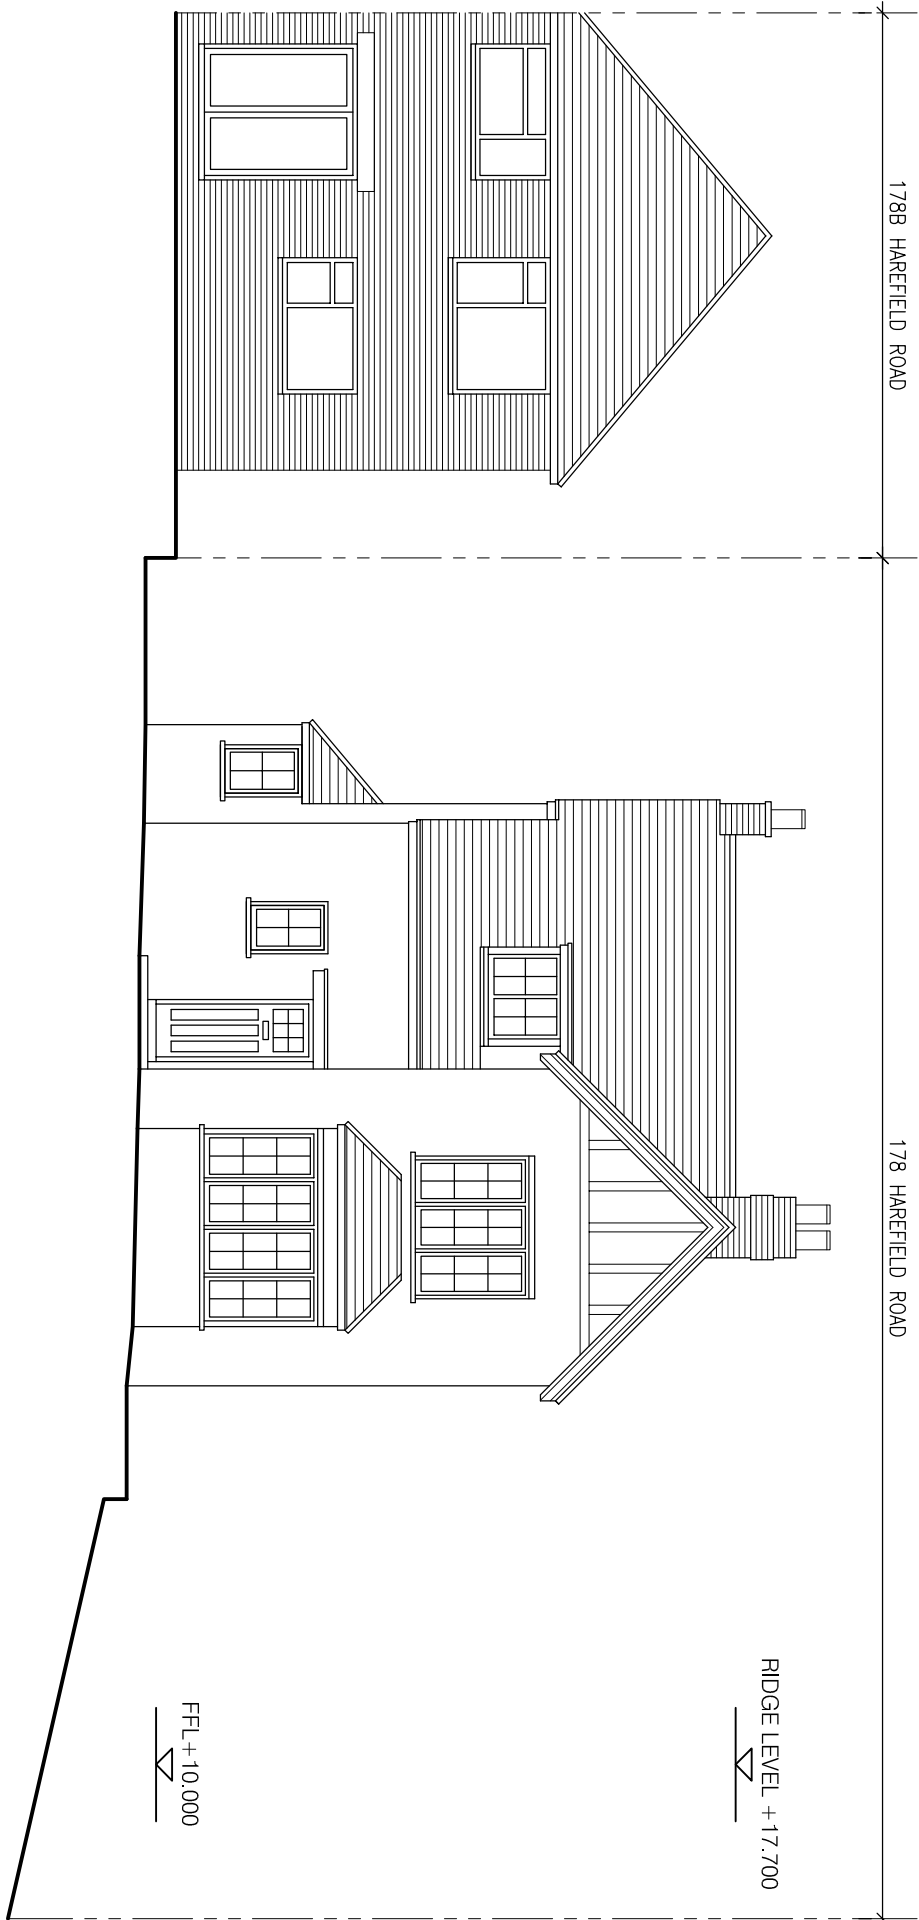

- NOTES:
1. THIS DRAWING IS THE COPYRIGHT OF COBA DESIGN LTD AND MAY NOT BE REPRODUCED WITHOUT THEIR PRIOR PERMISSION.
 2. THIS DRAWING IS TO BE READ IN CONJUNCTION WITH ALL RELEVANT COBA DESIGN LTD. DRAWINGS.
 3. THIS DRAWING IS NOT TO BE SCALED (UNLESS FOR PLANNING PURPOSES). SETTING OUT TO BE TO FIGURED DIMENSIONS.

Rev.	Date	Revisions
A	15.10.19	PLANNING APPLICATION ISSUE

COBAdesign
ARCHITECTURE

t: 07725 175224
e: gbrad@cobadesign.co.uk
w: www.cobadesign.co.uk
a: 3 Cardinal Avenue
Morden
Surrey
SM4 4TA

Client
SDS INVESTMENT GROUP LTD.


Job Title
178 HAREFIELD ROAD
UXBRIDGE
UB8 1PP

Drawing Title
EXISTING ELEVATIONS
AND SITE PLAN

Scale 1:100 @ A1	Drawn G.J.
Date APR 19	

Drawing No. A1/164/02	Rev. A
--------------------------	-----------

Plot Date: 15 OCTOBER 2019

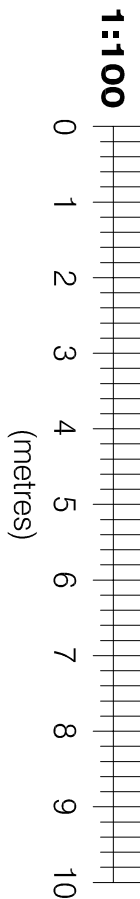

SITE PLAN
SCALE 1:100

SIDE ELEVATION
SCALE 1:100

REAR ELEVATION
SCALE 1:100

SIDE ELEVATION
SCALE 1:100

FRONT ELEVATION
SCALE 1:100