

- NOTES:
1. THIS DRAWING IS THE COPYRIGHT OF COBA DESIGN LTD AND MAY NOT BE REPRODUCED WITHOUT THEIR PRIOR PERMISSION.
 2. THIS DRAWING IS TO BE READ IN CONJUNCTION WITH ALL RELEVANT COBA DESIGN LTD. DRAWINGS.
 3. THIS DRAWING IS NOT TO BE SCALED (UNLESS FOR PLANNING PURPOSES). SETTING OUT TO BE TO FIGURED DIMENSIONS.

C	05.01.21	REVISED PLANNING APPLICATION ISSUE
B	26.06.20	PLANNING APPEAL ISSUE
A	15.10.19	PLANNING APPLICATION ISSUE
Rev.	Date	Revisions

COBAdesign
ARCHITECTURE

t: 07726 175224
e: info@cobadesign.co.uk
w: www.cobadesign.co.uk
a: 3 Cardinal Avenue
Morden
SM4 4TA

Client
SDS INVESTMENT GROUP LTD.


Job Title
**178 HAREFIELD ROAD
UXBRIDGE
UB8 1PP**

Drawing Title
GROUND FLOOR PLAN

Scale 1:50 @ A1	
Date APR 19	Drawn G.J.

Drawing No. A1/164/10	Rev. C
---------------------------------	------------------

Plot Date: 05 JANUARY 2021

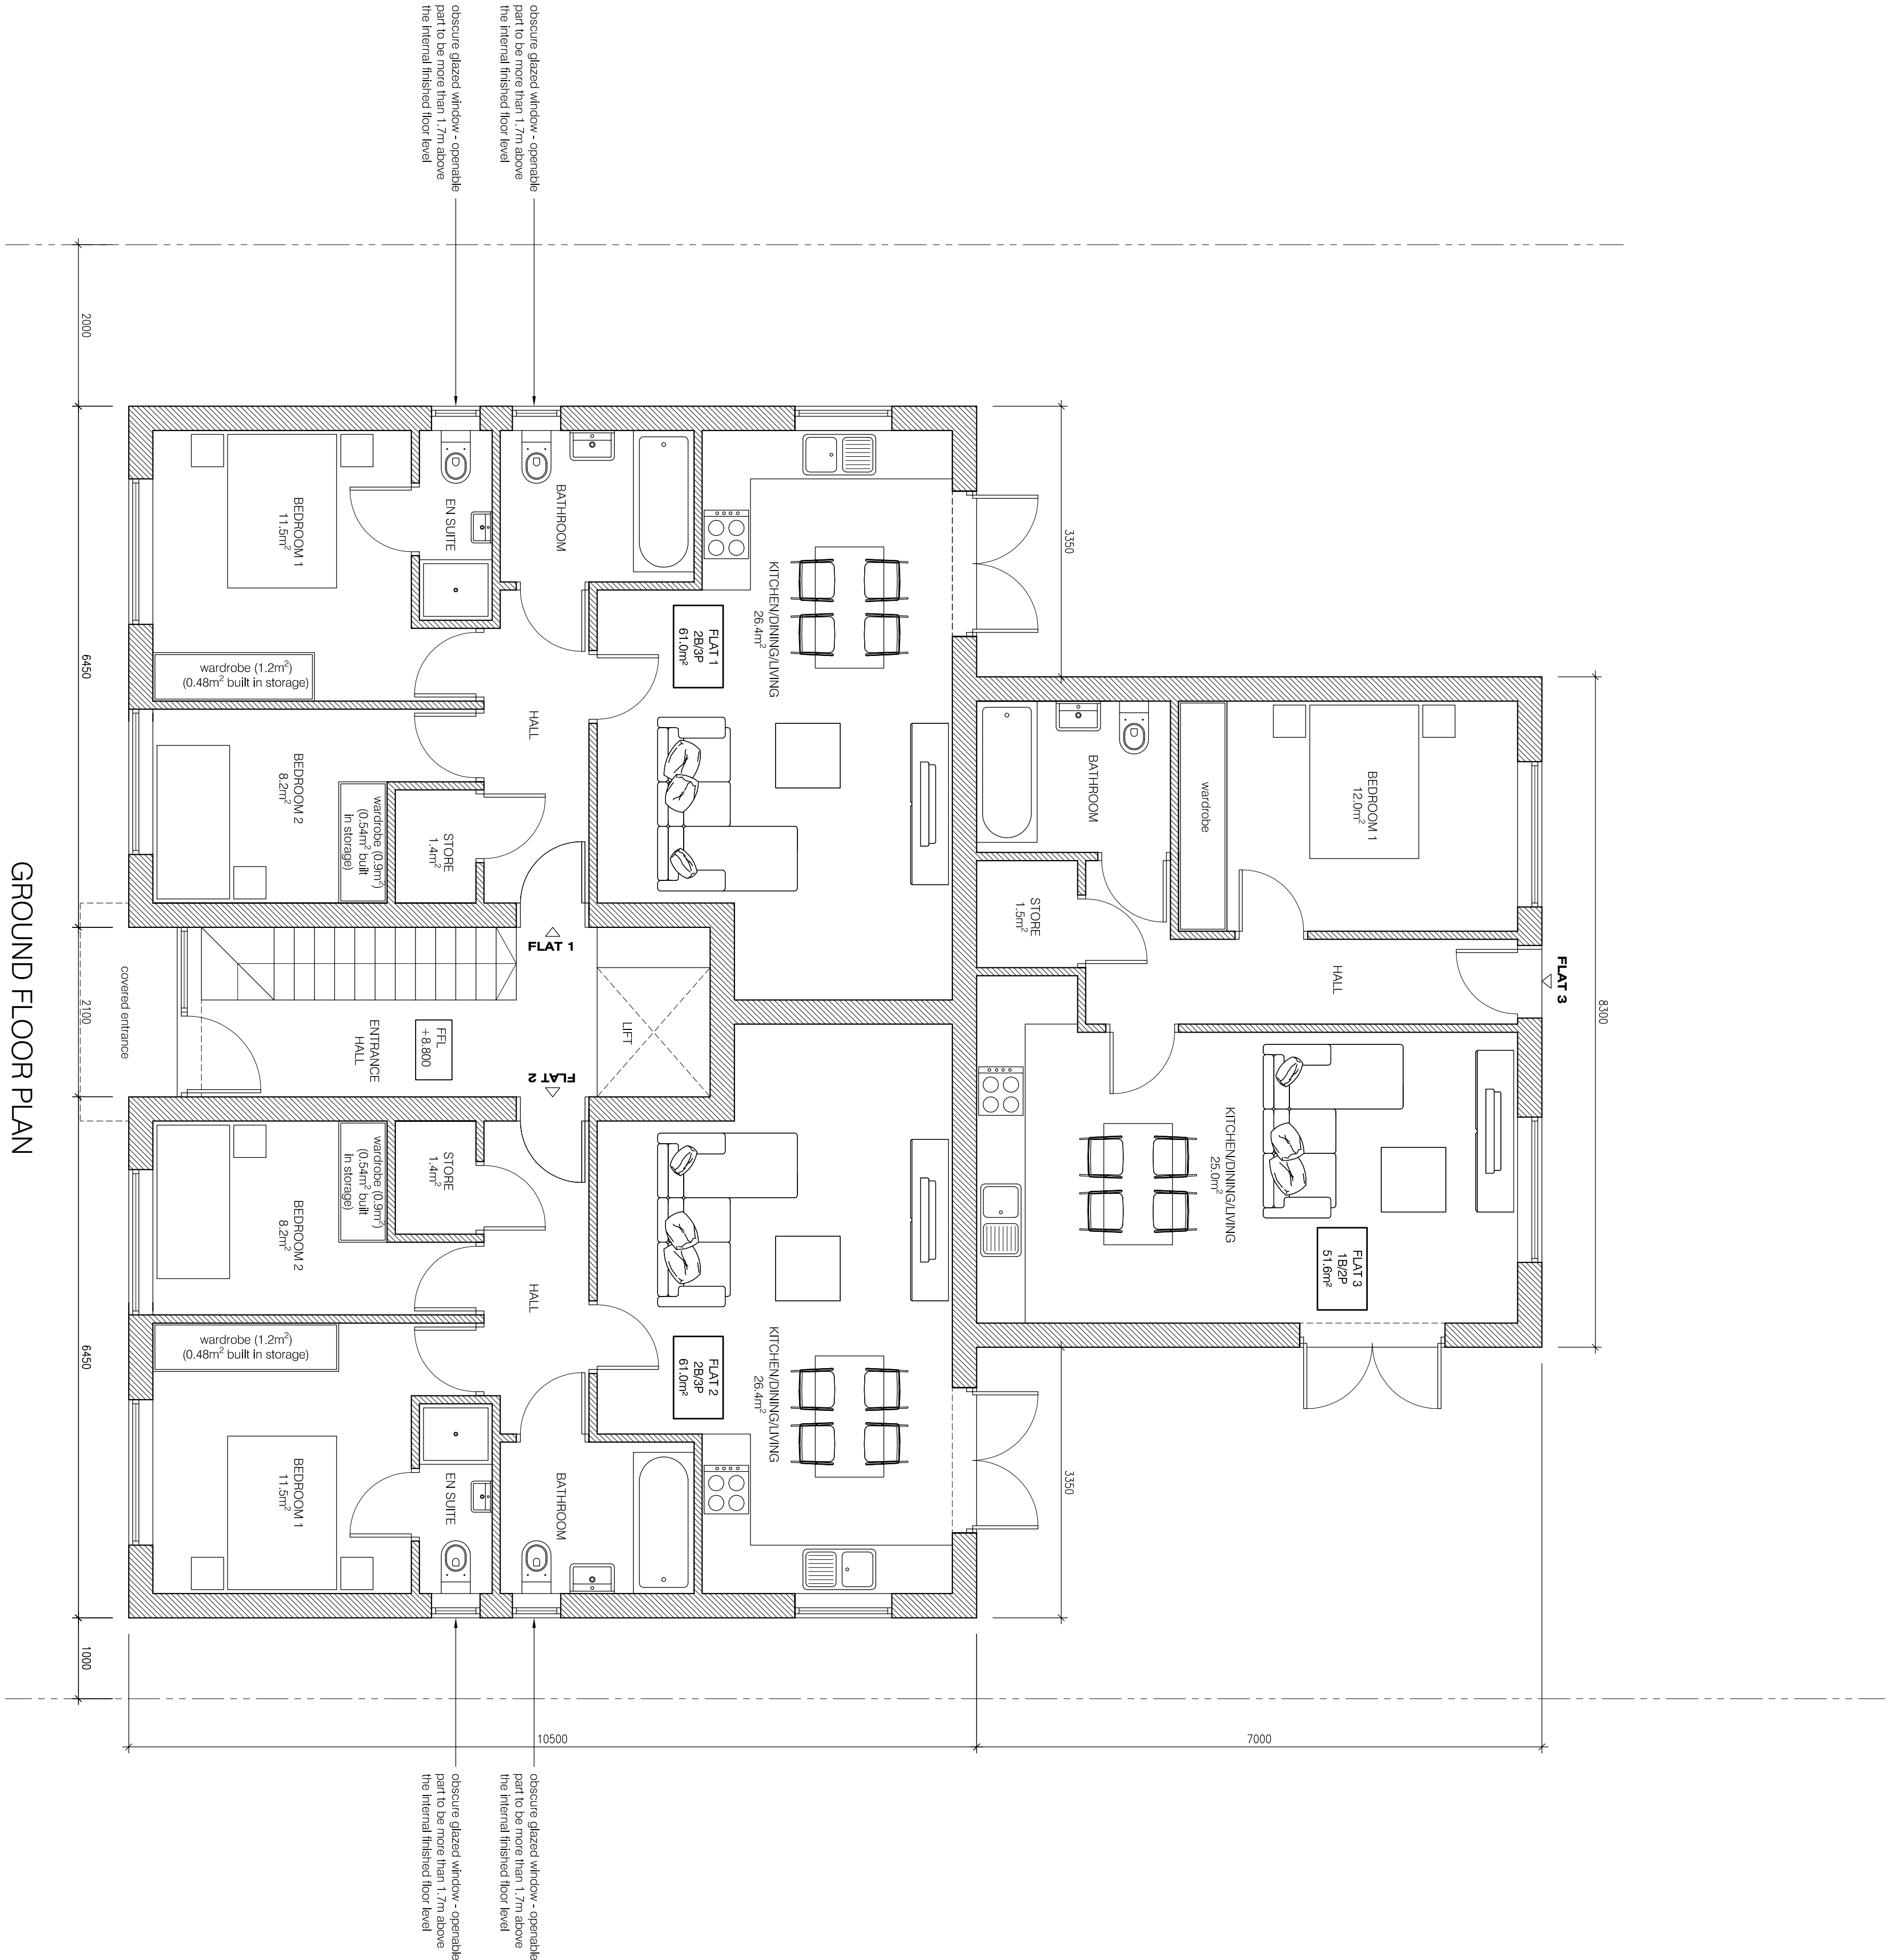

GROUND FLOOR PLAN
SCALE 1:50

