

- NOTES:
1. THIS DRAWING IS THE COPYRIGHT OF COBA DESIGN LTD AND MAY NOT BE REPRODUCED WITHOUT THEIR PRIOR PERMISSION.
 2. THIS DRAWING IS TO BE READ IN CONJUNCTION WITH ALL RELEVANT COBA DESIGN LTD. DRAWINGS.
 3. THIS DRAWING IS NOT TO BE SCALED (UNLESS FOR PLANNING PURPOSES). SETTING OUT TO BE TO FIGURED DIMENSION.

C	06.01.21	REVISED PLANNING APPLICATION ISSUE
B	26.06.20	PLANNING APPEAL ISSUE
A	15.10.19	PLANNING APPLICATION ISSUE
Rev.	Date	Revisions

COBAdesign
ARCHITECTURE

t: 07726 175224
e: info@coba-design.co.uk
w: www.cobadesign.co.uk
a: 3 Cardinal Avenue
Morden
Surrey
SM4 4TA

Client

SDS INVESTMENT GROUP LTD.

Job Title

178 HAREFIELD ROAD
UXBRIDGE
UB8 1PP

Drawing Title


7 FLATS
ROOF PLAN

Scale 1:50 @ A1

Date APR 19	Drawn G.J.
-------------	------------

Drawing No.	Rev.
A1/164/13	C

Plot Date: 05 JANUARY 2021

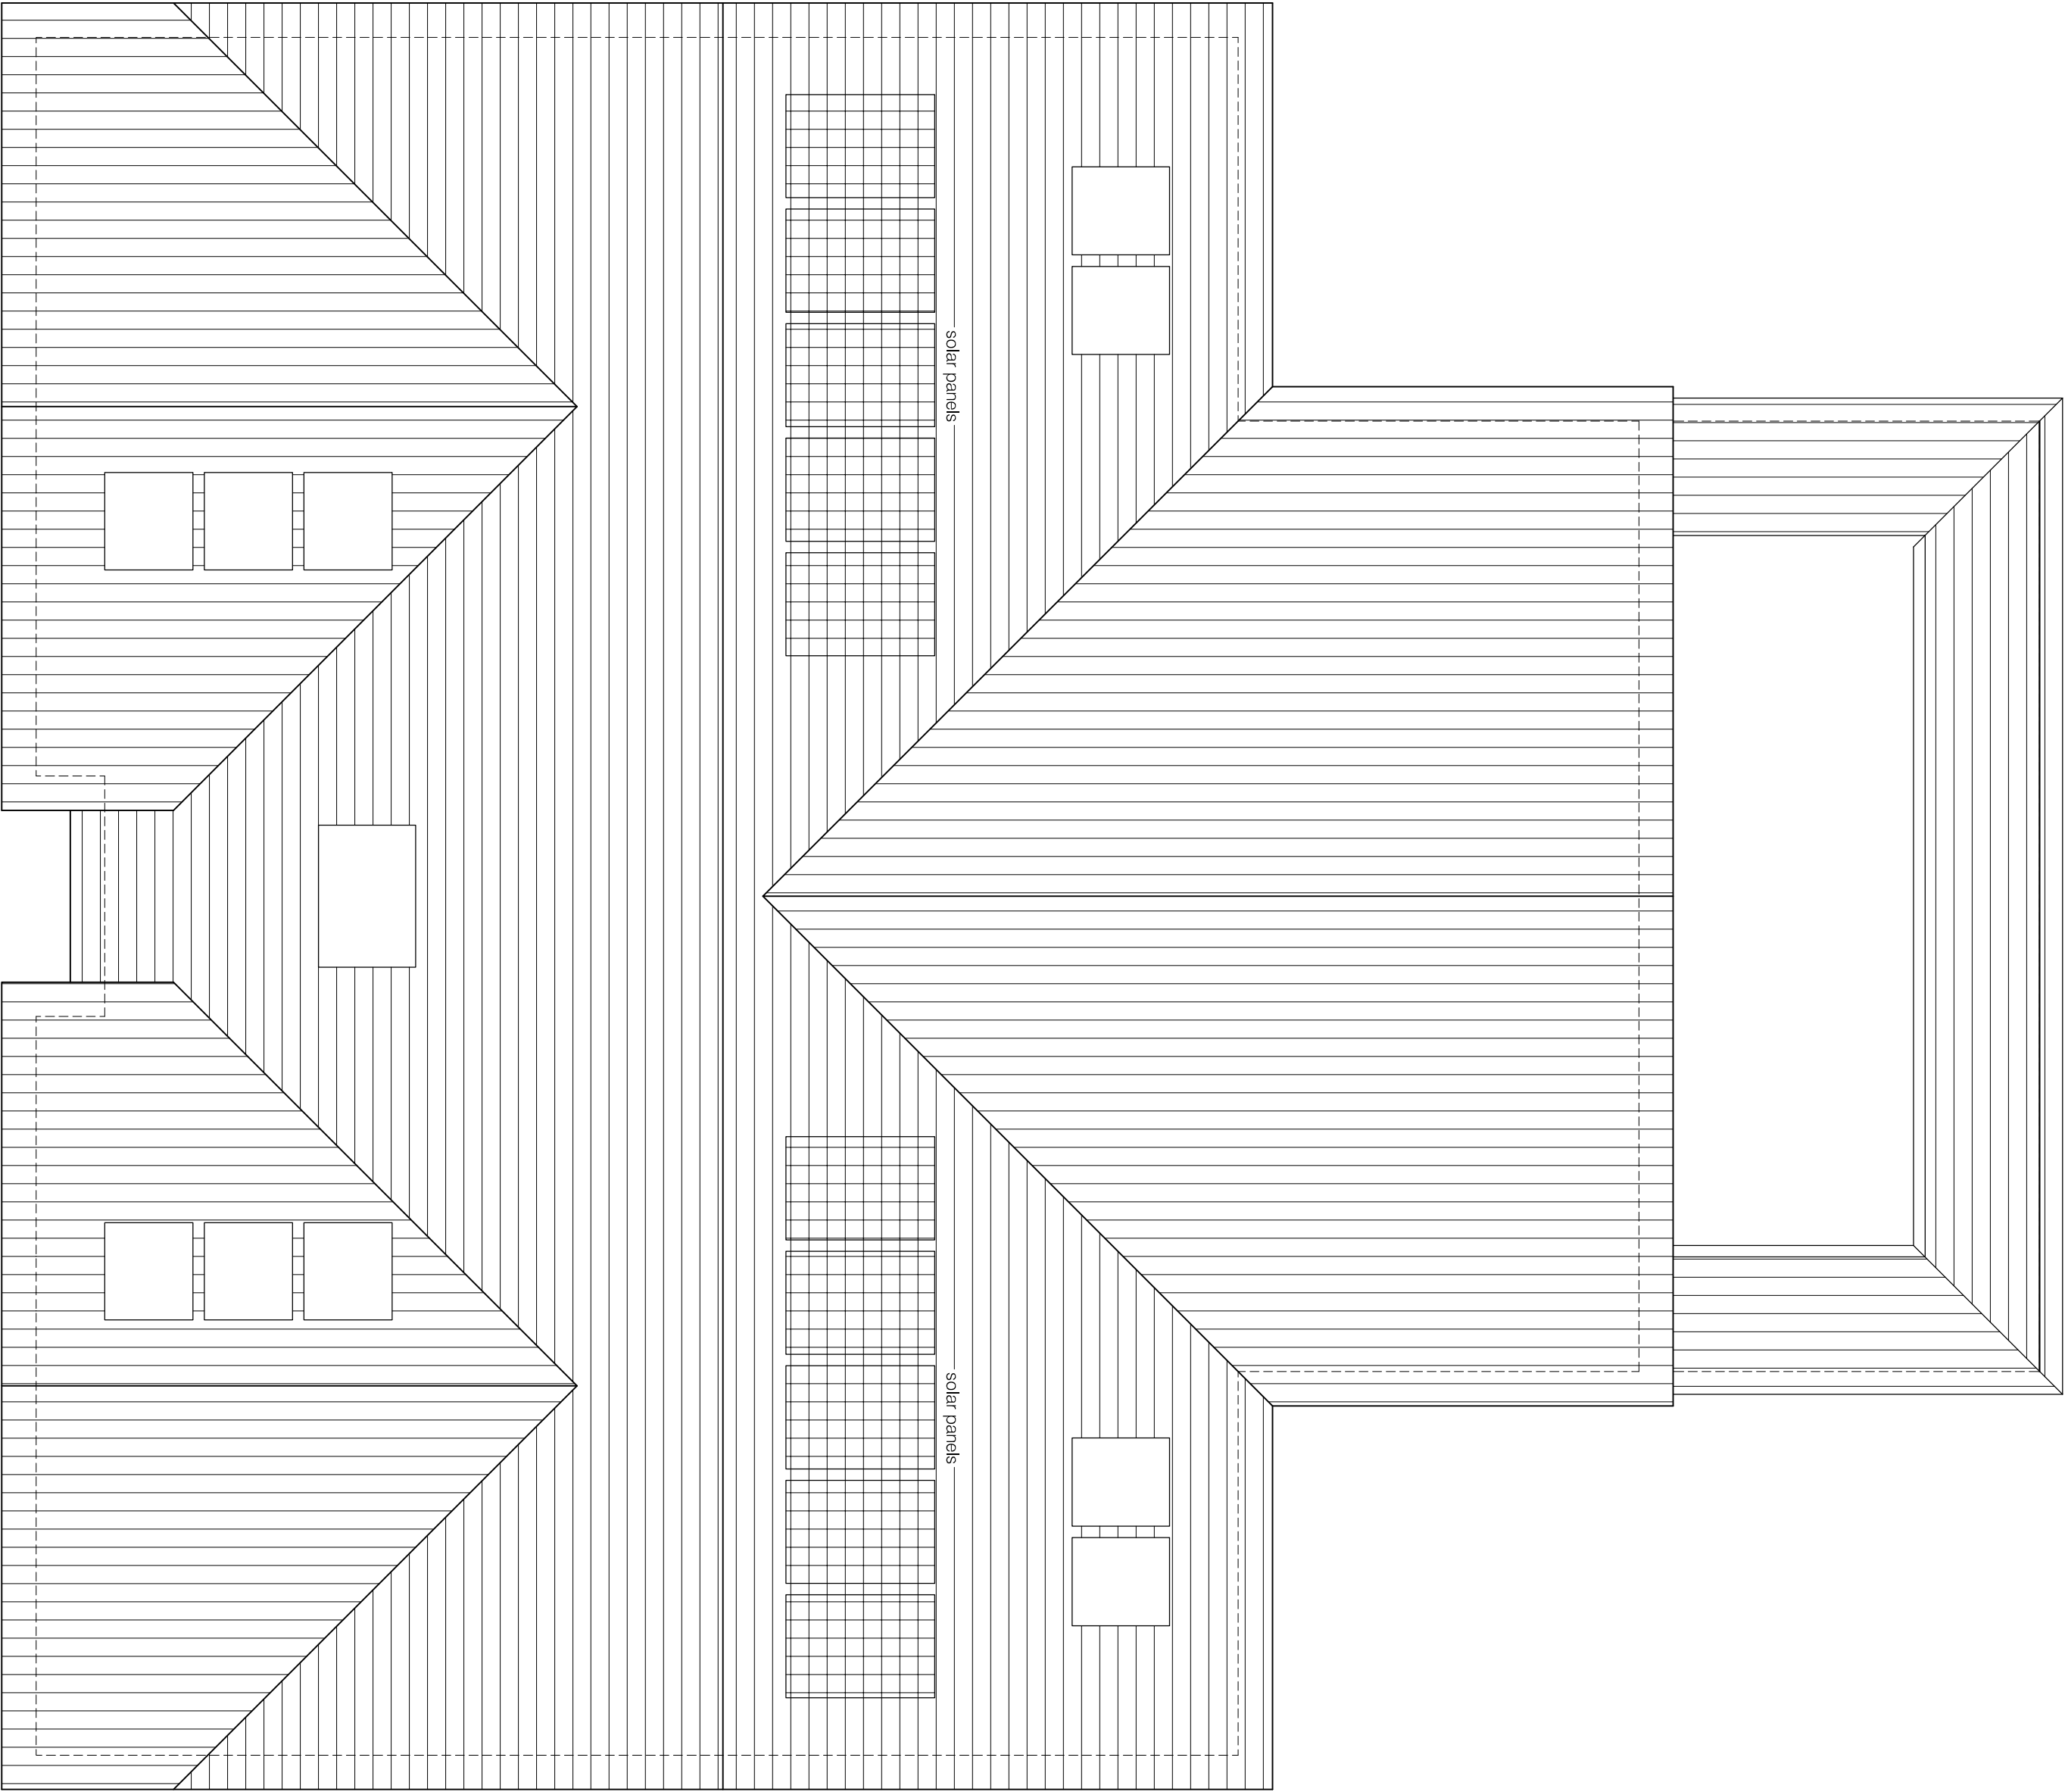

ROOF PLAN
SCALE 1:50

