



- NOTES:
1. THIS DRAWING IS THE COPYRIGHT OF COBA DESIGN LTD AND MAY NOT BE REPRODUCED WITHOUT THEIR PRIOR PERMISSION.
 2. THIS DRAWING IS TO BE READ IN CONJUNCTION WITH ALL RELEVANT COBA DESIGN LTD. DRAWINGS.
 3. THIS DRAWING IS NOT TO BE SCALED (UNLESS FOR PLANNING PURPOSES). SETTING OUT TO BE TO FIGURED DIMENSIONS.

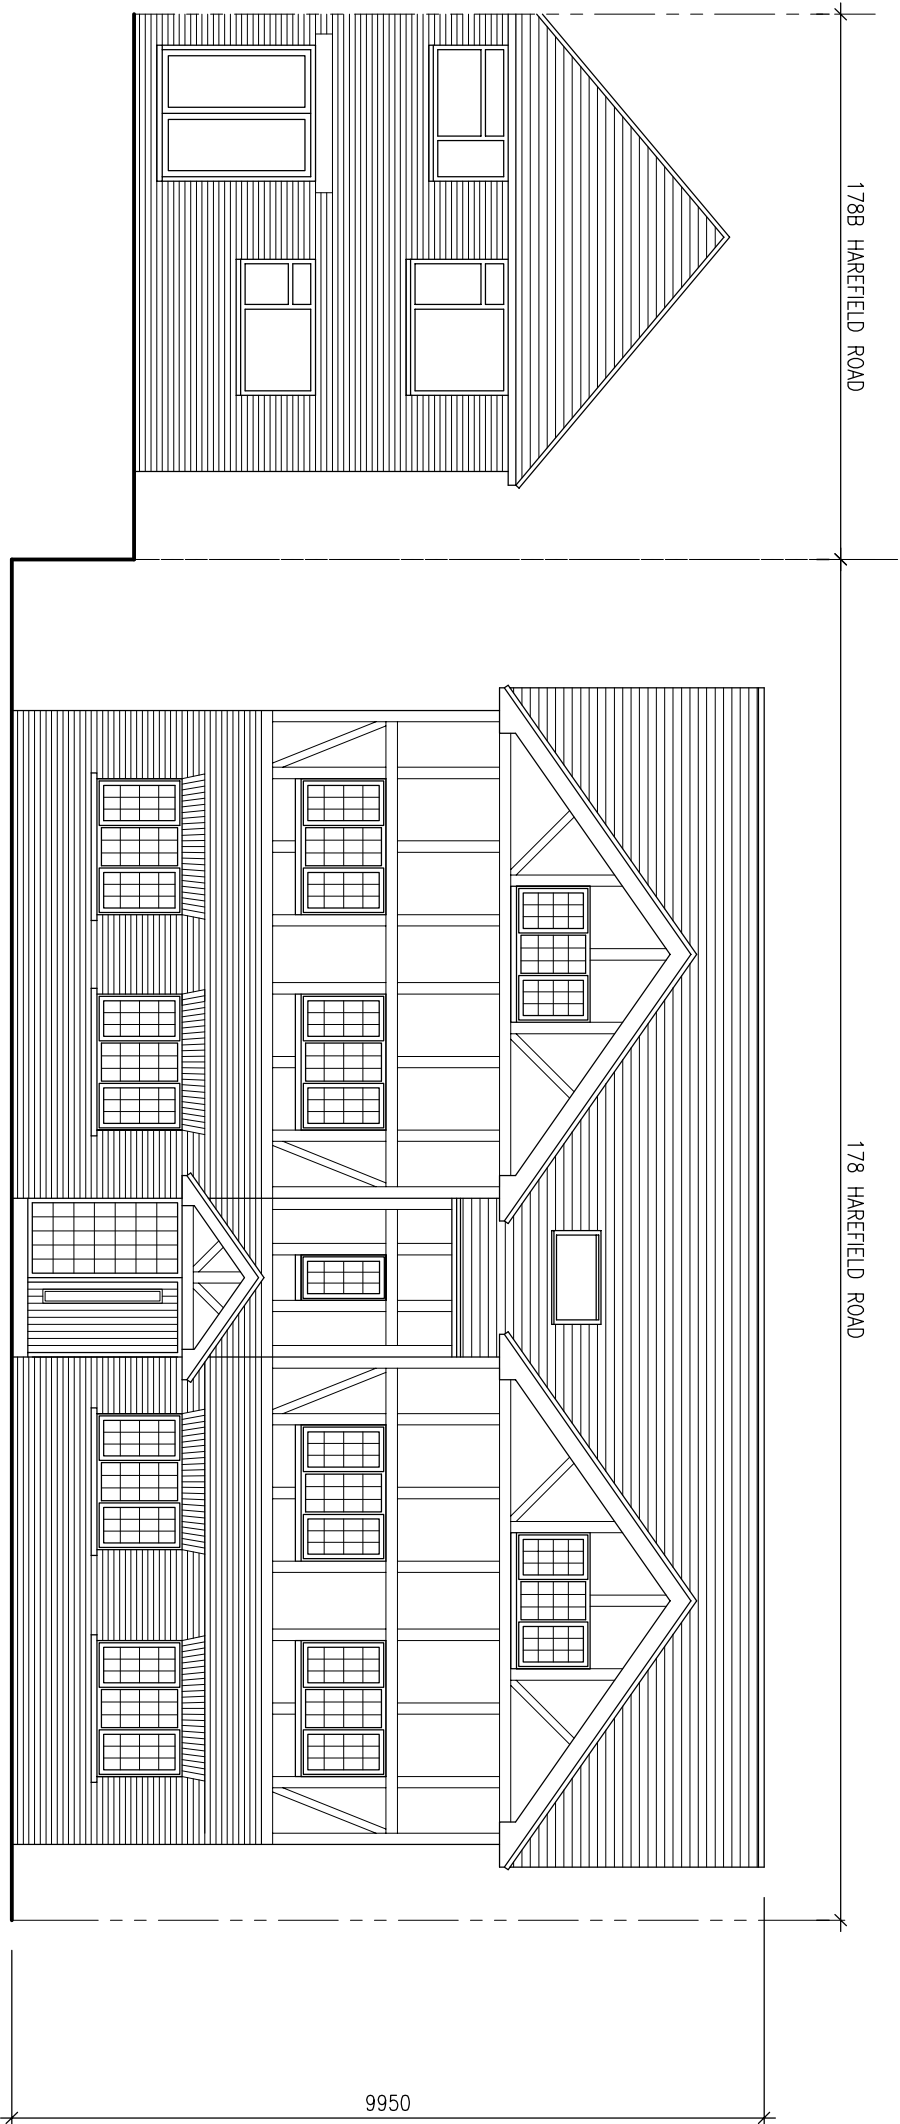


FRONT ELEVATION
SCALE 1:100


EXTERNAL MATERIALS:
GROUND FLOOR EXTERNAL WALLS: FACING BRICKWORK
FIRST FLOOR EXTERNAL WALLS: CREAM RENDER (MOCK TUDOR FEATURE TO FRONT ELEVATION)
SECOND FLOOR EXTERNAL WALLS: CREAM RENDER (MOCK TUDOR FEATURE TO FRONT ELEVATION)
THIRD FLOOR EXTERNAL WALLS: CREAM RENDER (MOCK TUDOR FEATURE TO FRONT ELEVATION)
WINDOWS AND DOORS: WHITE UPVC OR ALUMINIUM
GROUND FLOOR AND FIRST FLOOR WINDOW SILLS: CAST STONE SILL (COLOUR: BATH STONE)
GROUND FLOOR AND FIRST FLOOR WINDOW/DOOR HEADS: FLAT ARCH BRICKWORK DETAIL.

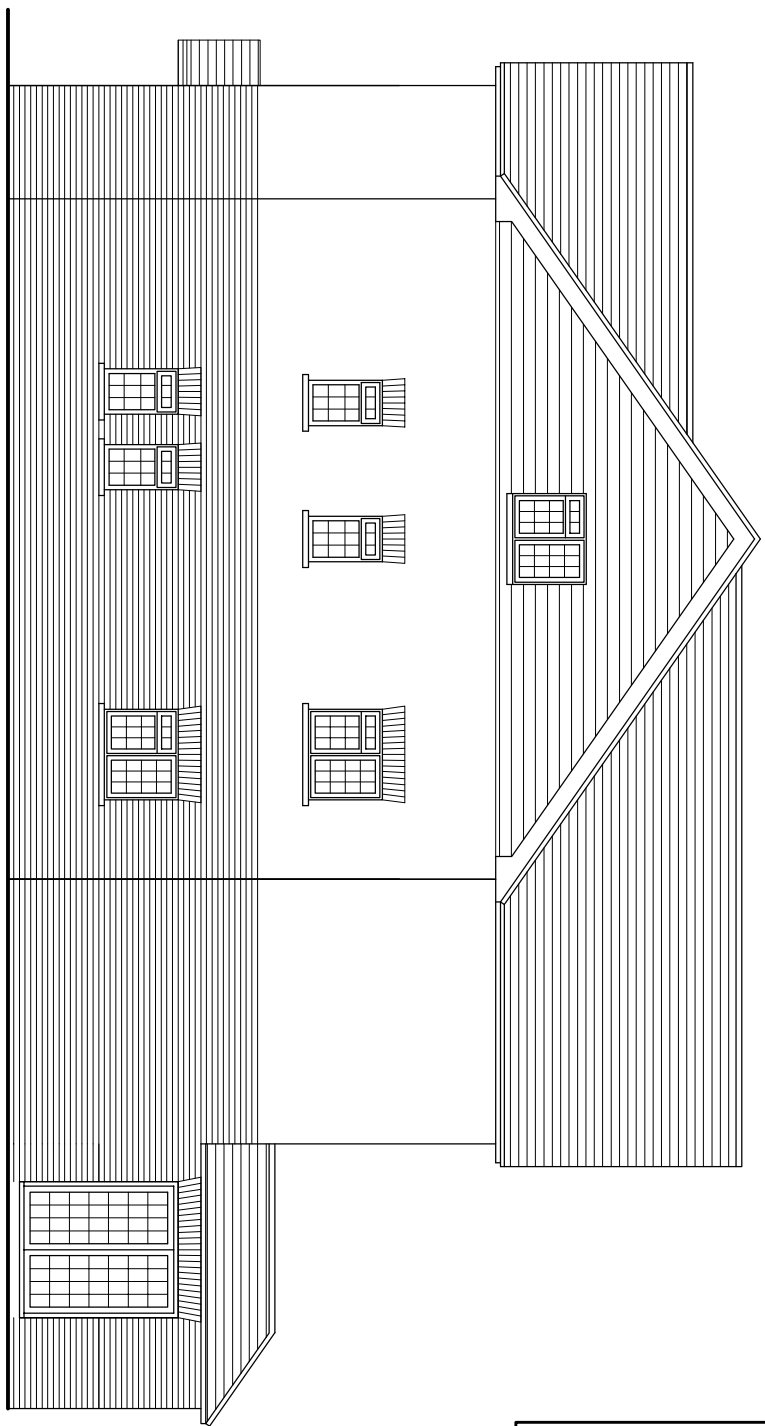


SIDE ELEVATION
SCALE 1:100

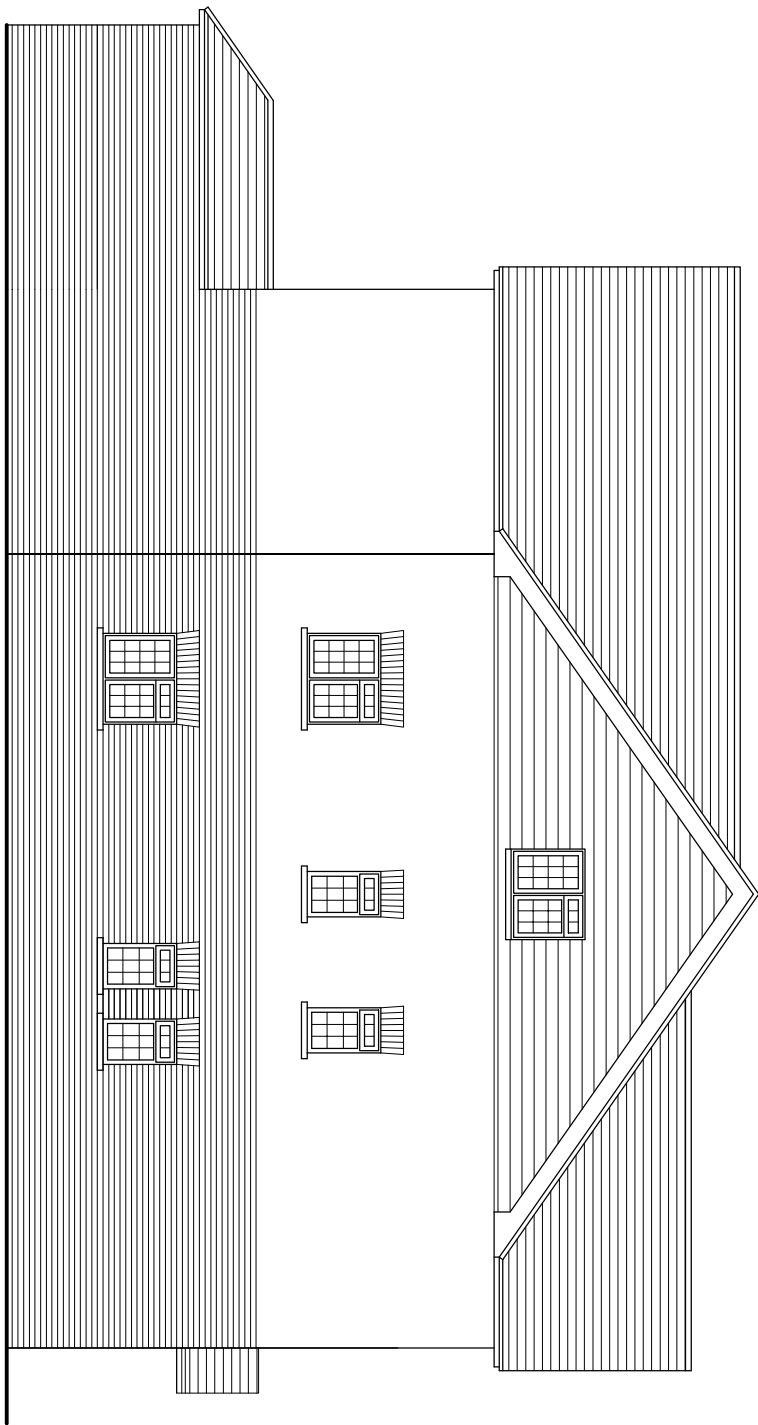

SIDE ELEVATION
SCALE 1:100

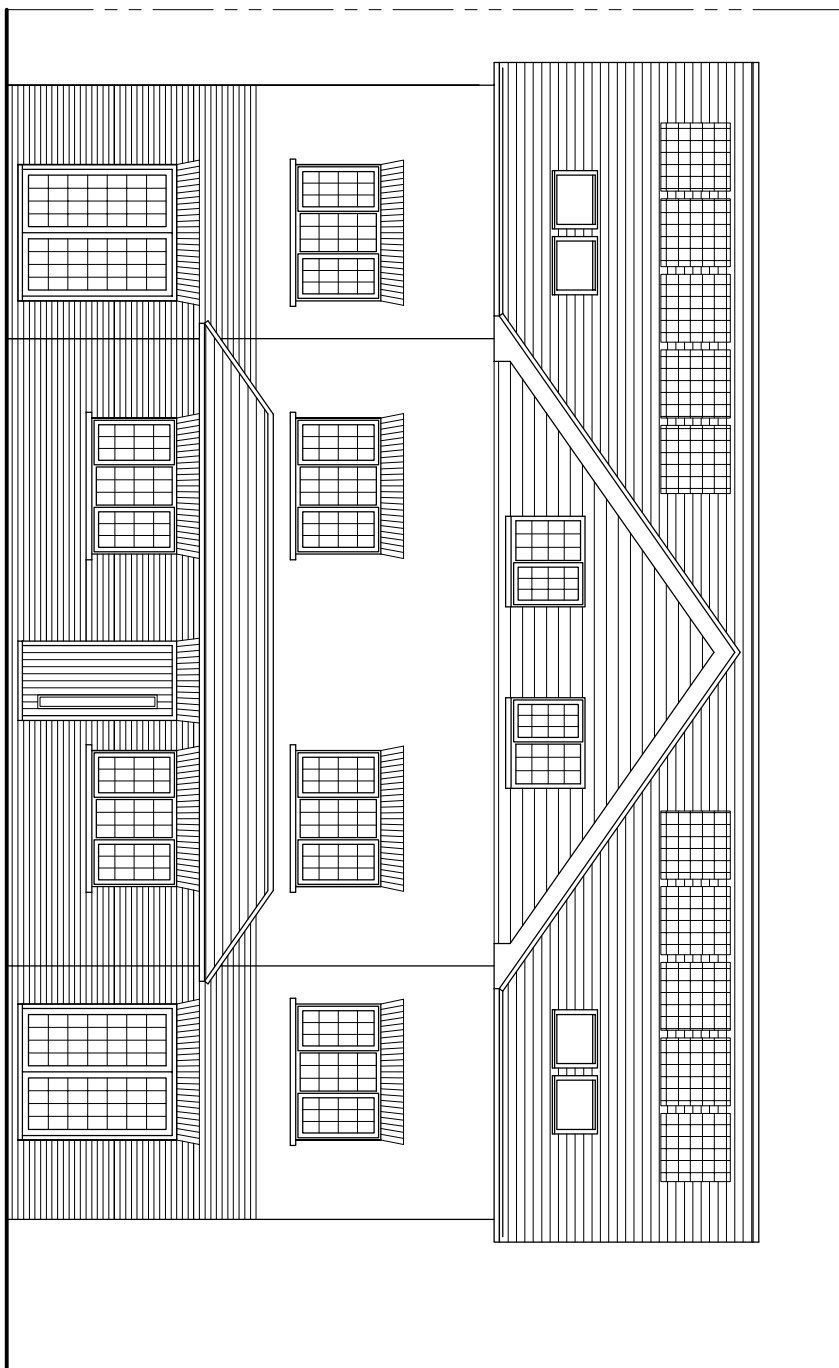

REAR ELEVATION
SCALE 1:100

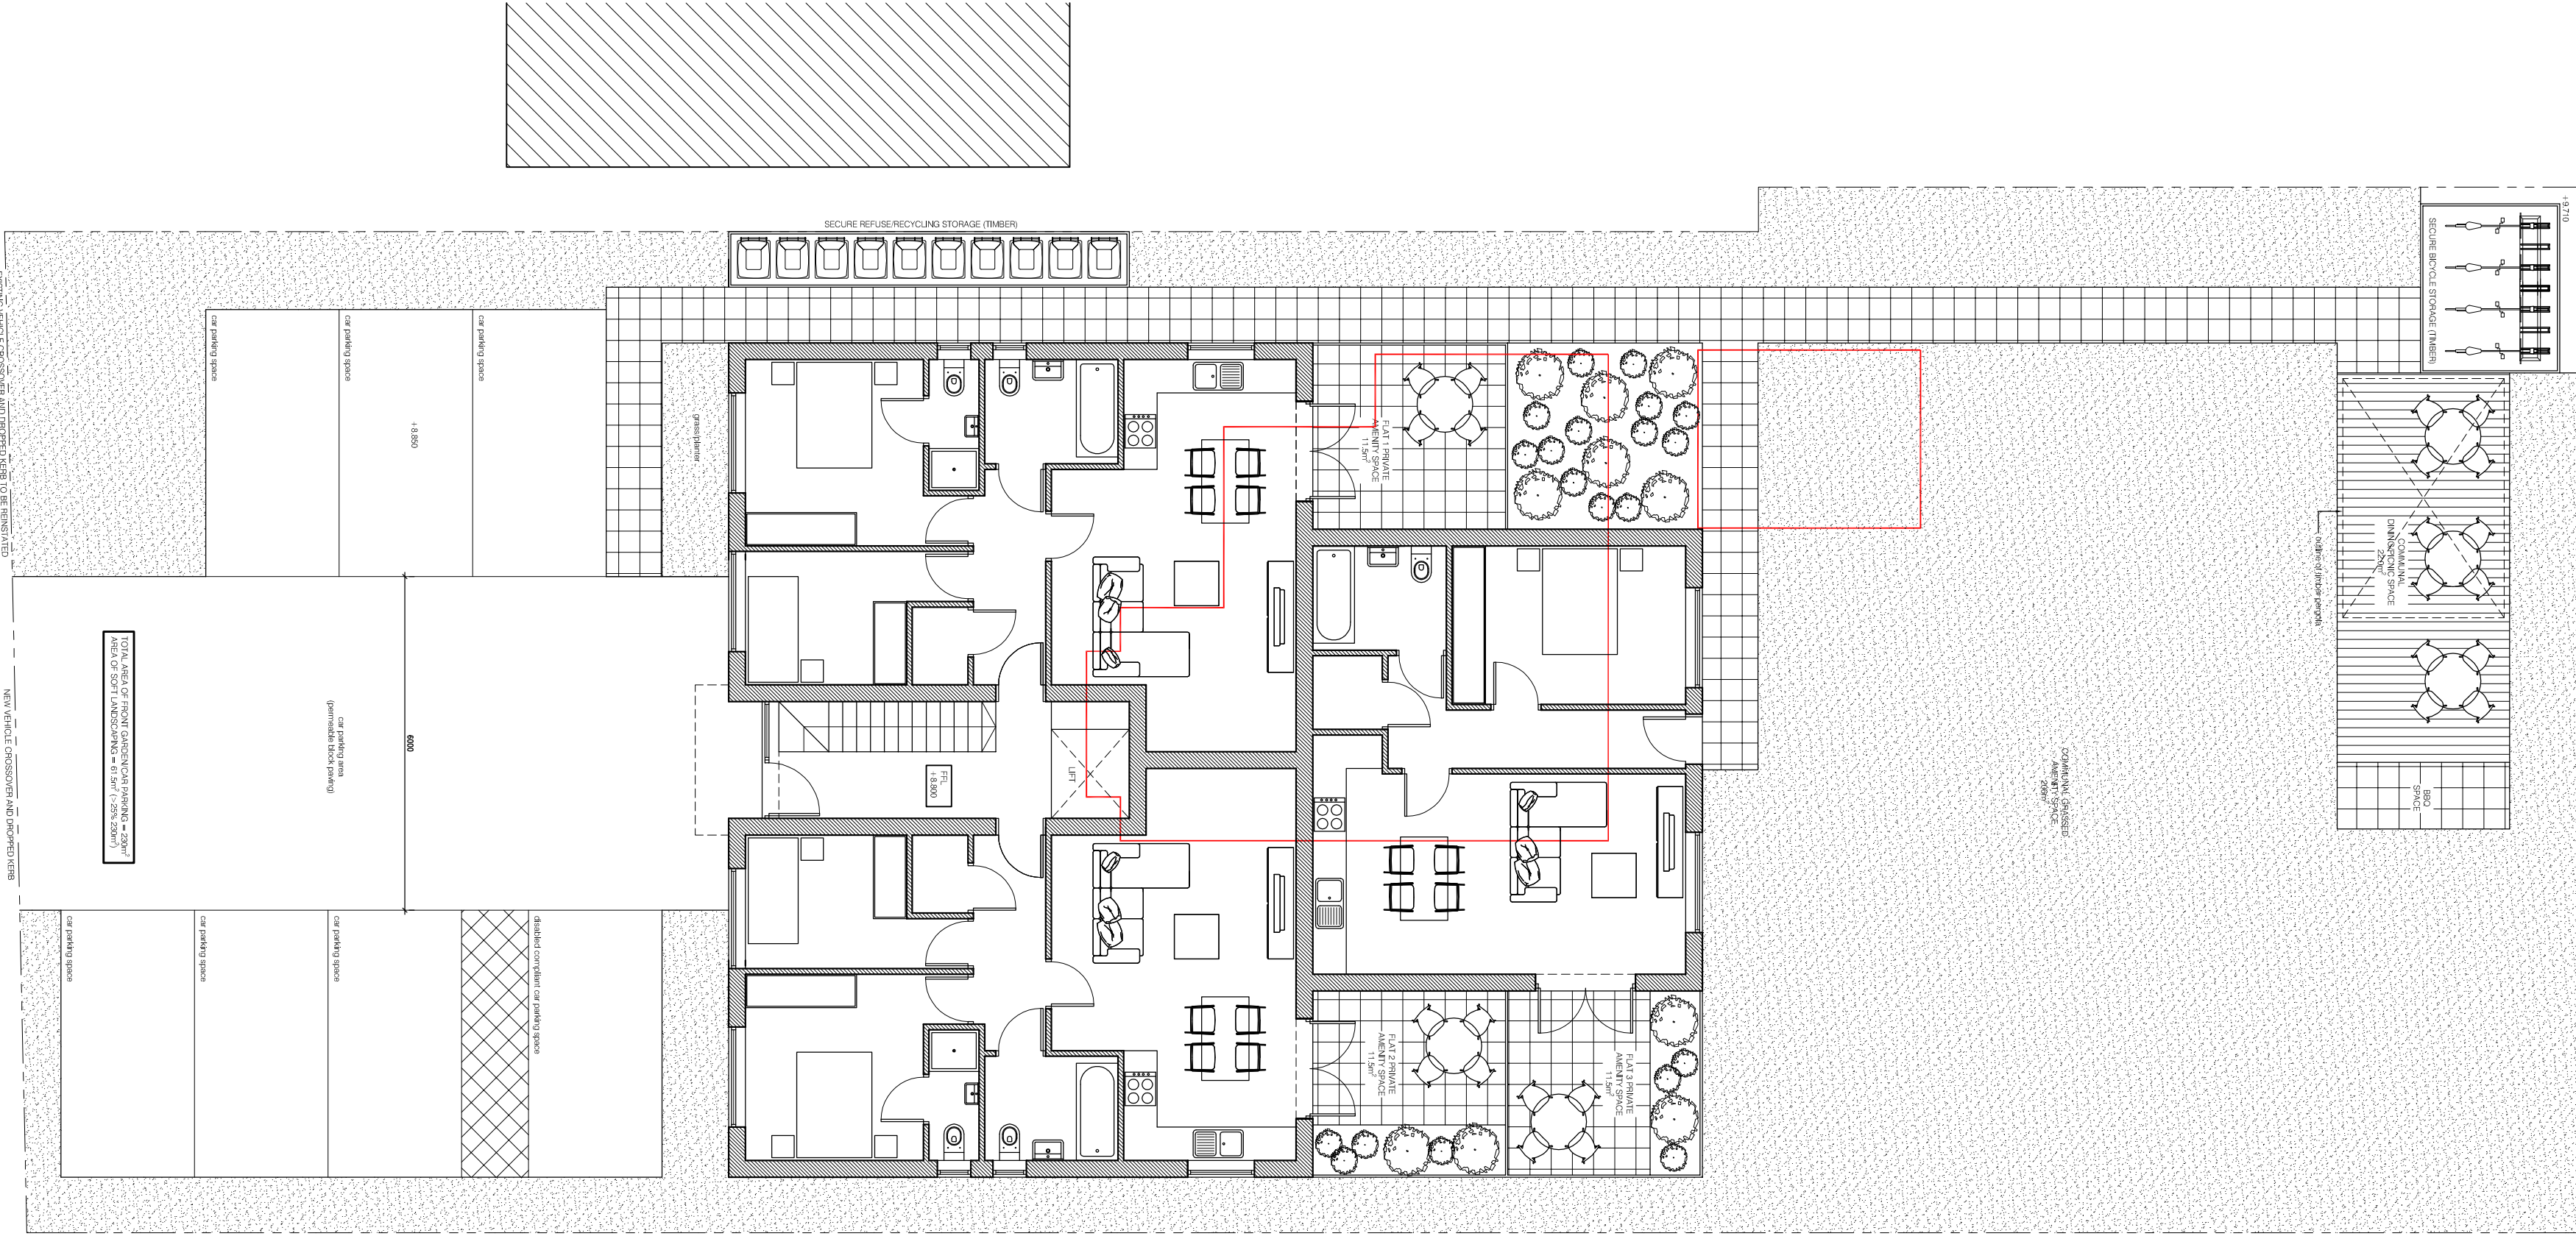

SITE PLAN
SCALE 1:100

C	05.01.21	REVISED PLANNING APPLICATION ISSUE
B	26.06.20	PLANNING APPEAL ISSUE
A	15.10.19	PLANNING APPLICATION ISSUE
Rev.	Date	Revisions

t: 07725 175224
e: graham@cobadesign.co.uk
w: www.cobadesign.co.uk
a: 3 Cardinal Avenue
Morden
SM4 4TA

Client

SDS INVESTMENT GROUP LTD.

Job Title

178 HAREFIELD ROAD
UXBRIDGE
UB8 1PP

Drawing Title
7 FLATS
ELEVATIONS AND SITE PLAN

Scale 1:100 @ A1

Date APR 19 Drawn G.J.

Drawing No. A1/164/14

Rev. C

Plot Date: 05 JANUARY 2021