
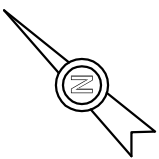


NOTES:

1. THIS DRAWING IS THE COPYRIGHT OF COBA DESIGN LTD AND MAY NOT BE REPRODUCED WITHOUT THEIR PRIOR PERMISSION.
2. THIS DRAWING IS TO BE READ IN CONJUNCTION WITH ALL RELEVANT COBA DESIGN LTD. DRAWINGS.
3. THIS DRAWING IS NOT TO BE SCALED (UNLESS FOR PLANNING PURPOSES). SETTING OUT TO BE TO FIGURED DIMENSIONS.

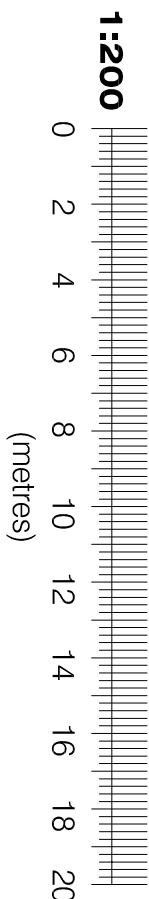

HILLMAN CLOSE

NO. 180B

NO. 180A

NO. 180

NO. 178E

NO. 178D

NO. 178C

NO. 178B

FLOOR NUMBER

NO. 178

NO. 176A

NO. 178A

NO. 8

CLARE HOUSE CARE HOME
(NO. 176)

COBAdesign
ARCHITECTURE

t: 07725 175224
e: info@cobadesign.co.uk
w: www.cobadesign.co.uk
a: 3 Cardinal Avenue
Morden
SW4 4TA

Client
SDS INVESTMENT GROUP LTD.

Job Title
178 HAREFIELD ROAD
UXBRIDGE
UB8 1PP

Drawing Title
7 FLATS
SITE PLAN

Scale
1:200 @ A1

Date APR 19 Drawn G.J.

Drawing No.
A1/164/15
Rev.
C

Plot Date: 05 JANUARY 2021

HAREFIELD ROAD

SITE PLAN
SCALE 1:200