
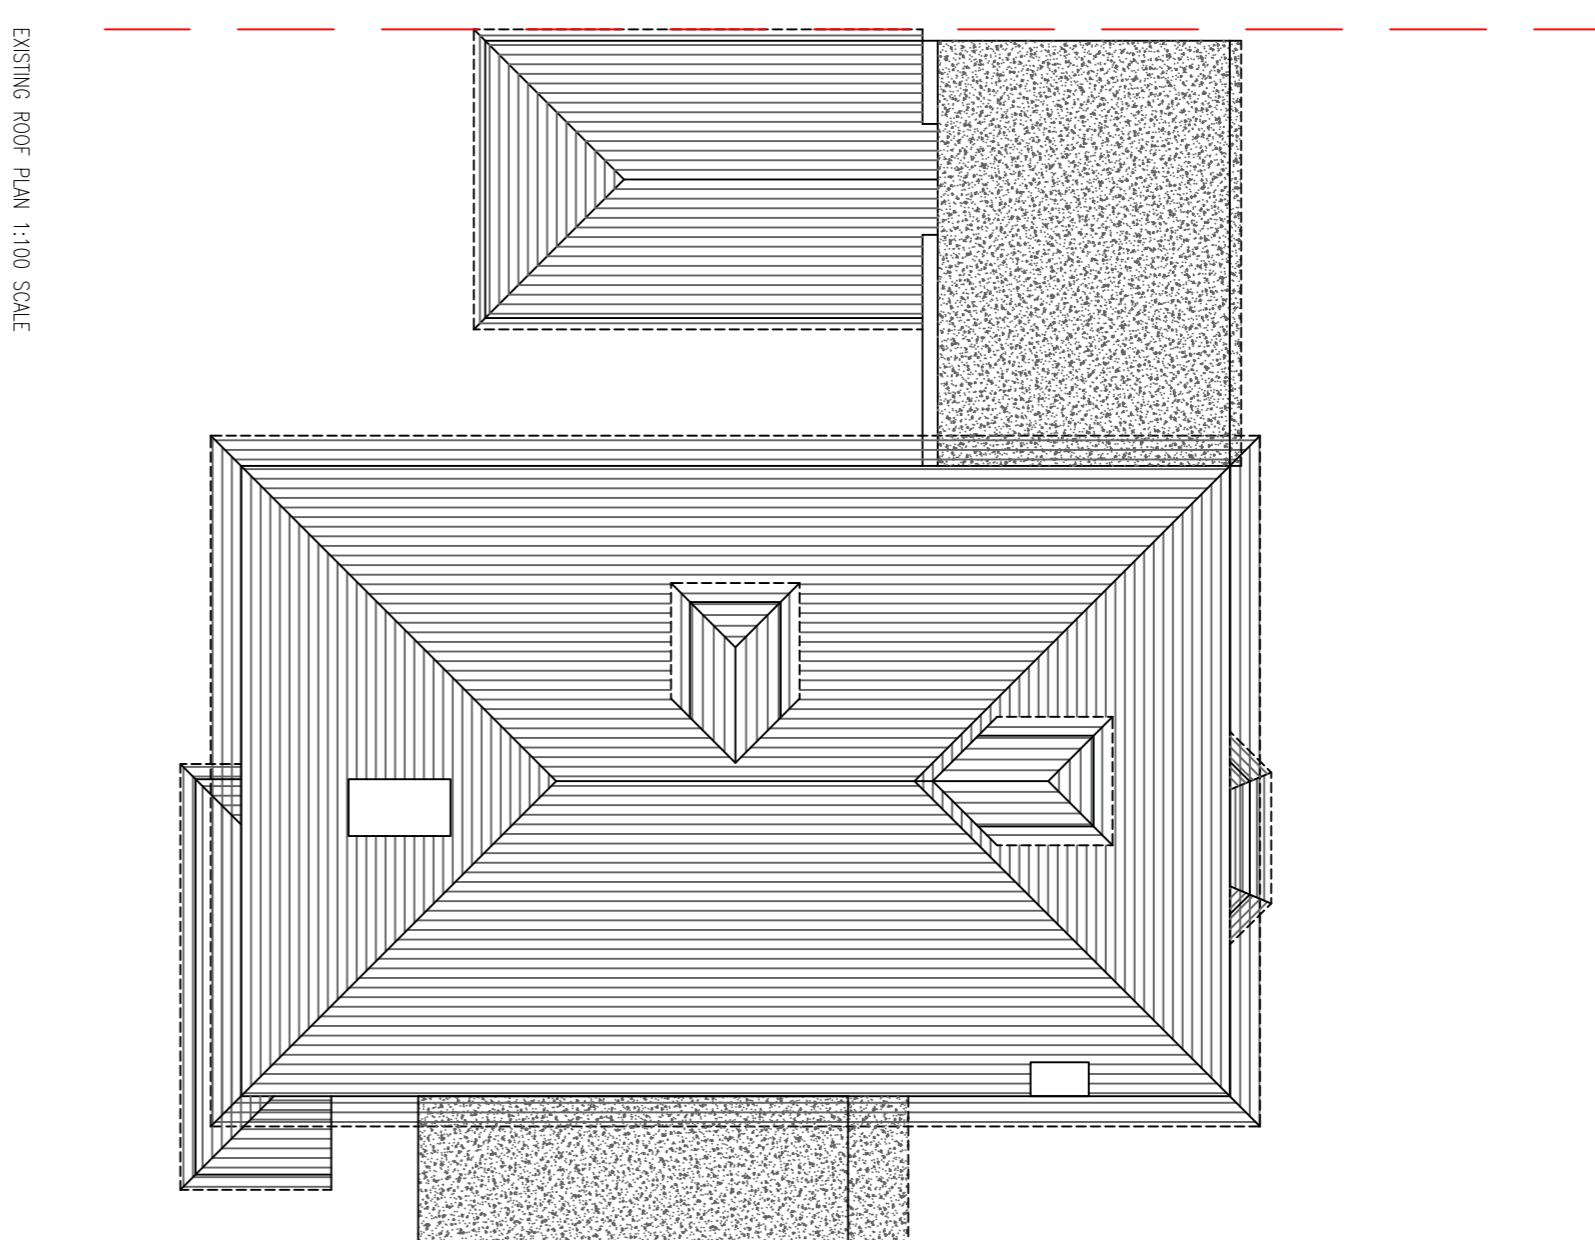
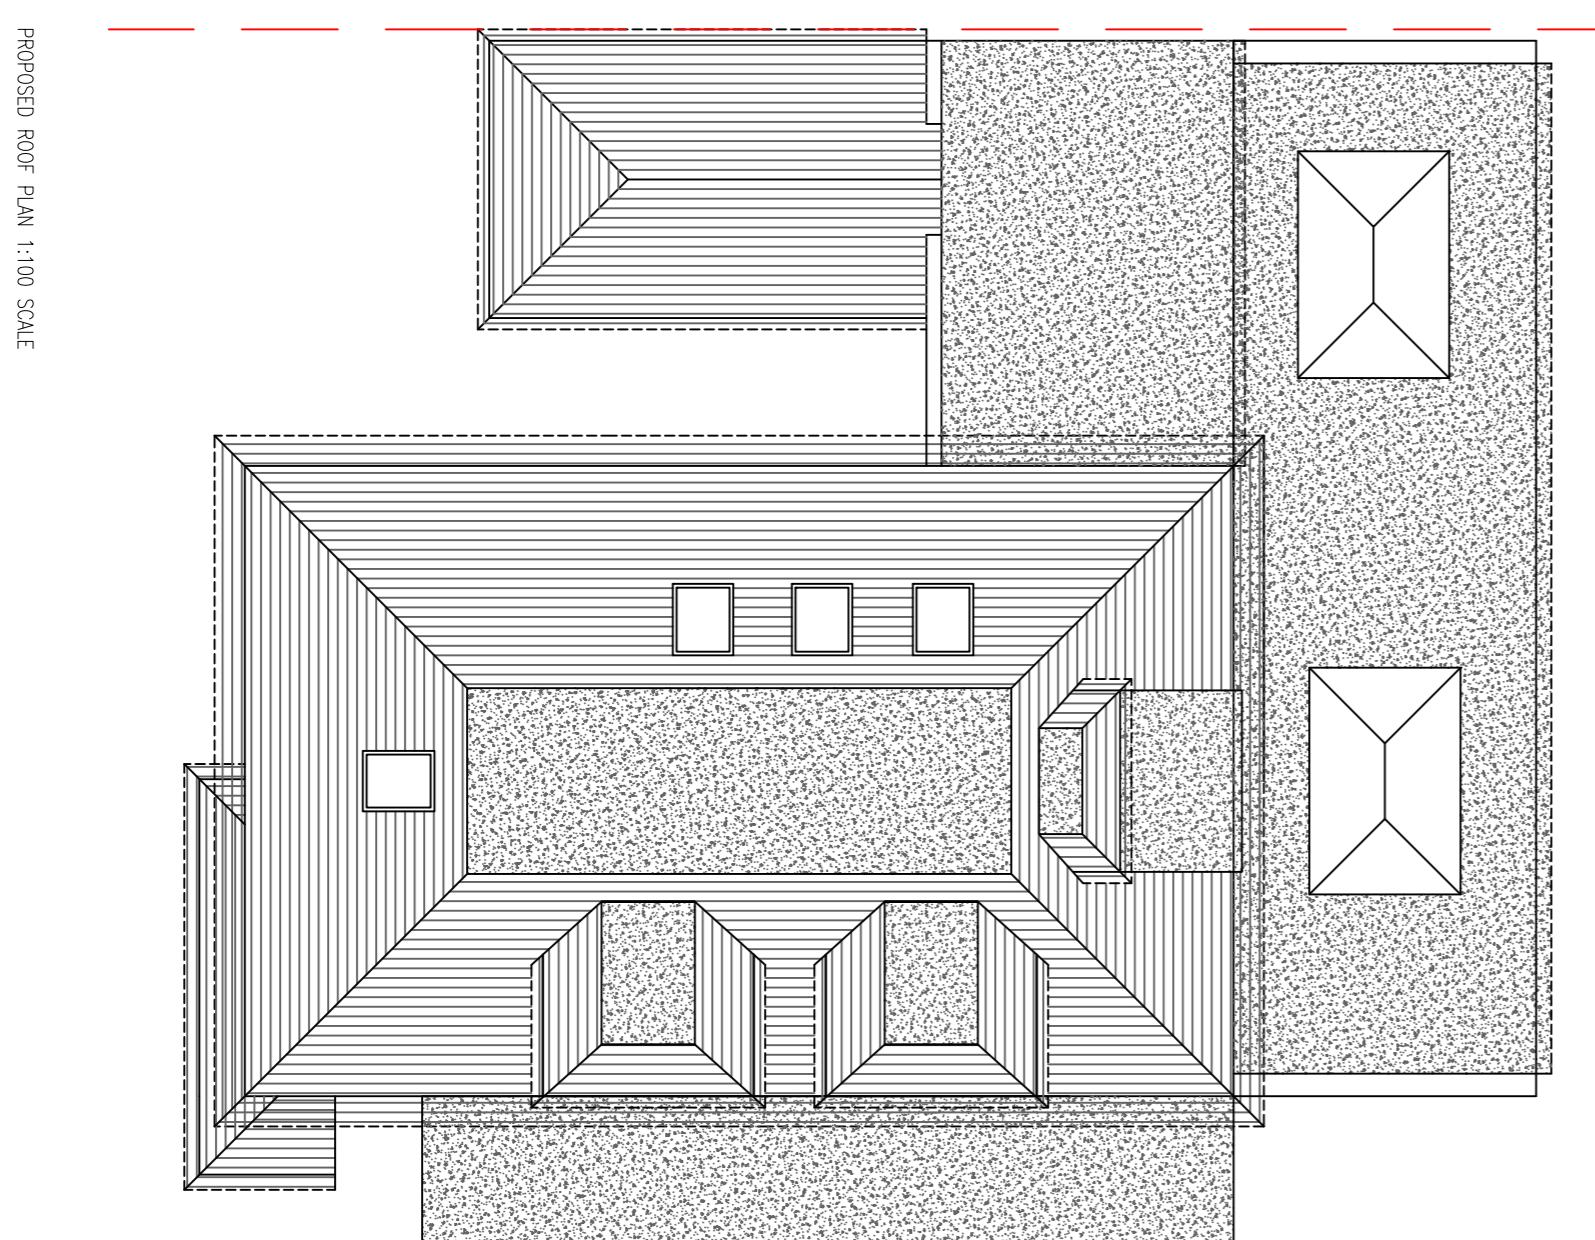



1:100 scale bar  
0m 1m 2m 3m 4m 5m 6m 7m 8m 9m 10m  
10ft 20ft 30ft

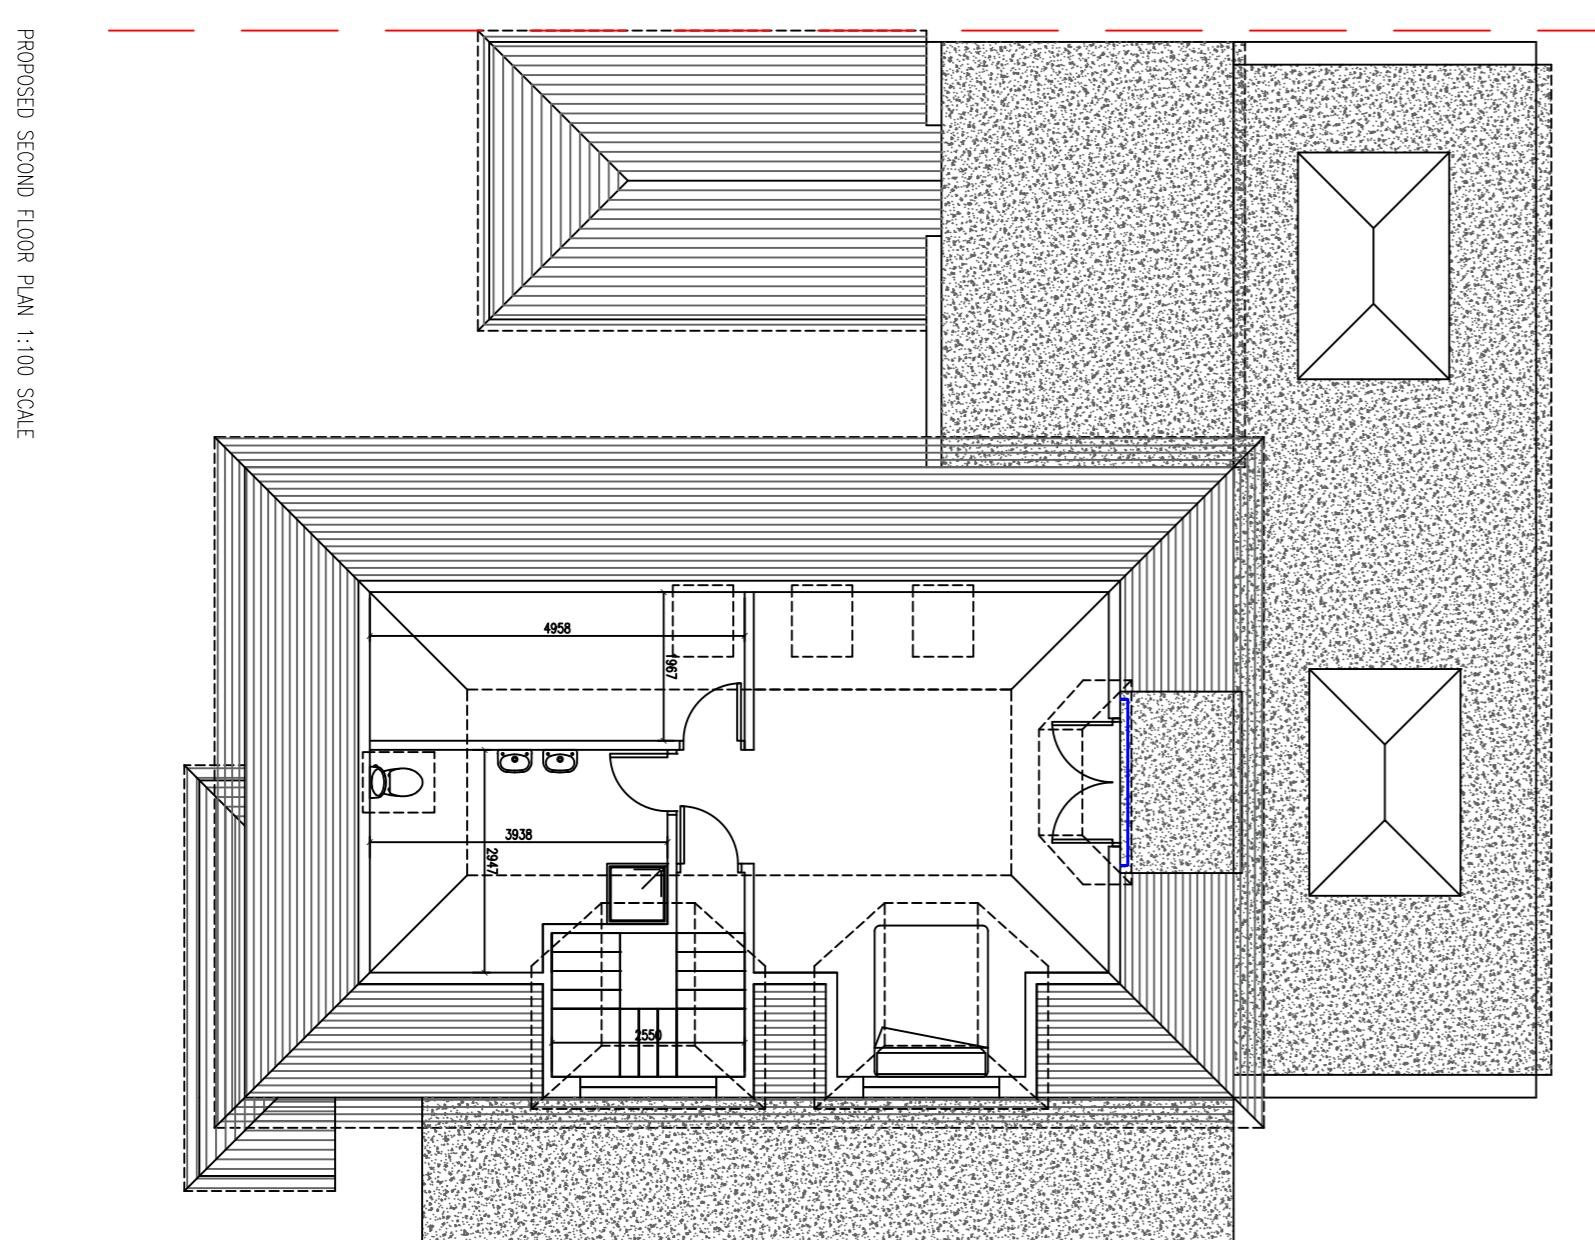

EXISTING ROOF PLAN 1:100 SCALE

DESCRIPTION:  
PROPOSED REMOVAL OF ROOF AND  
CONSTRUCTION OF NEW ROOF WITH  
HABITUAL ROOF SPACE AND SINGLE  
STOREY REAR EXTENSION, SINGLE  
OUTBUILDING

CLIENT: MR SUKH BRAR  
SITE ADDRESS:  
33 FAIRFIELD ROAD  
UXBRIDGE  
UB8 1AZ  
SCALE: 1:100 @A1  
DRAWING NUMBER: PLASB/2  
DATE: 28 JUNE 2022  
REVISIONS: 18 AUG 2022

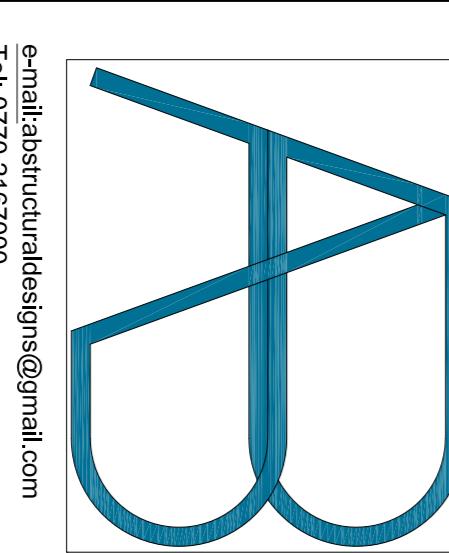

DISCLAIMER:  
THESE DRAWINGS SHOULD BE APPROVED  
BY LOCAL AUTHORITY OR APPROVED  
INSPECTOR BEFORE WORK CAN START.  
DO NOT SCALE FROM DRAWING  
MEASUREMENTS TO BE TAKEN ON SITE.  
PARTY WALL (ECT) ACT 1997 TO BE  
AGREED WITH ADJOINING NEIGHBORS BY  
CLIENT BEFORE COMMENCING WORKS.  
ALL WORKS INCLUDING FOUNDATIONS,  
WASTE LINES, GUTTERING TO BE WITHIN  
BOUNDARY LINES OF SITE.

PROPOSED SECOND FLOOR PLAN 1:100 SCALE

PROPOSED ROOF PLAN 1:100 SCALE