




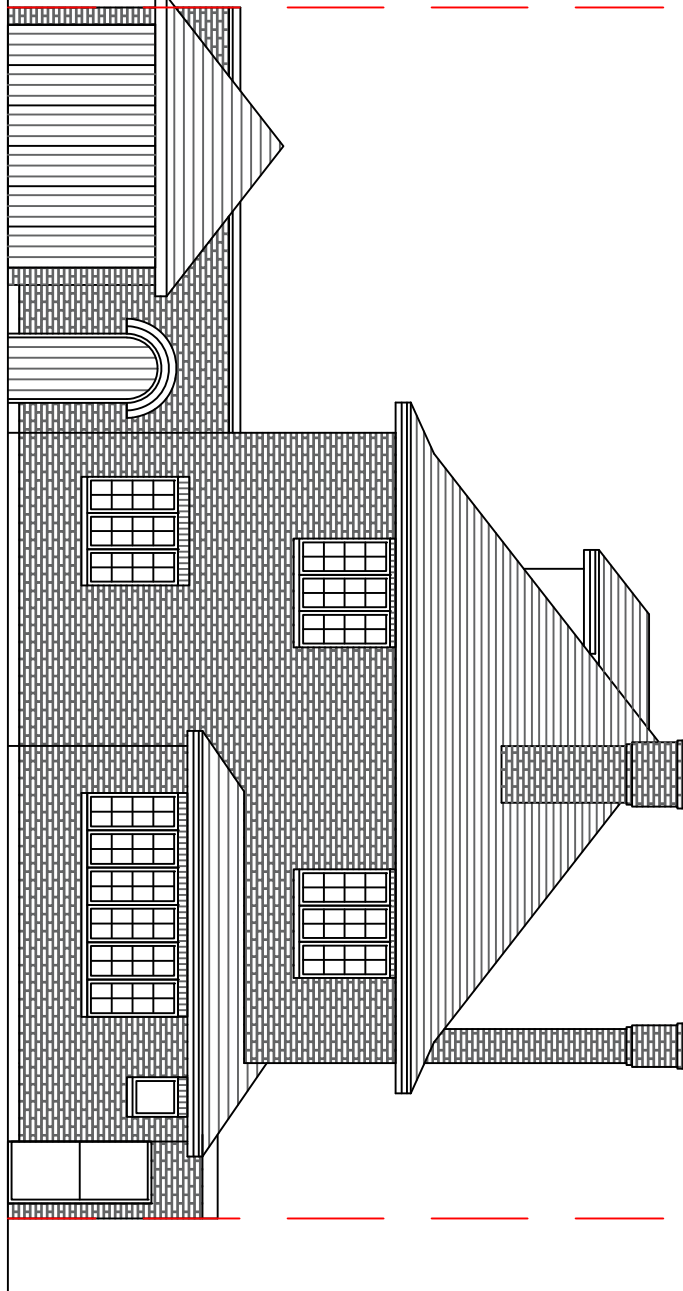


EXISTING FRONT ELEVATION 1:100 SCALE

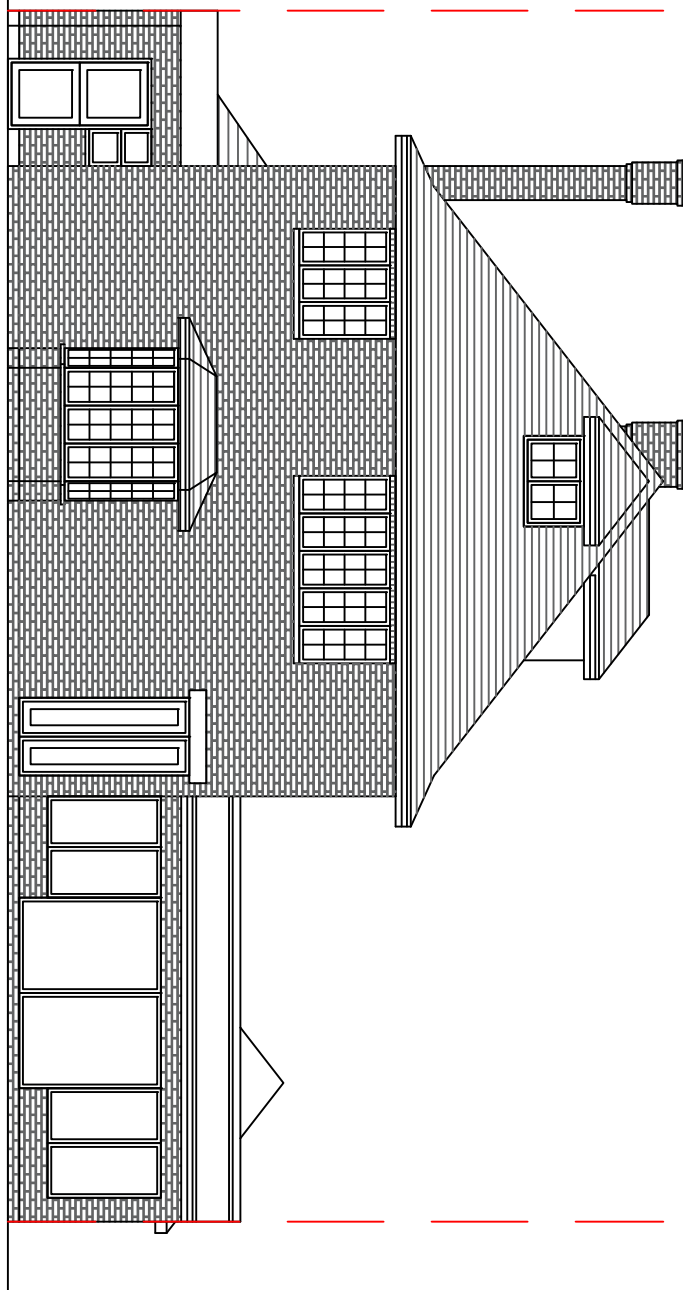


EXISTING REAR ELEVATION 1:100 SCALE

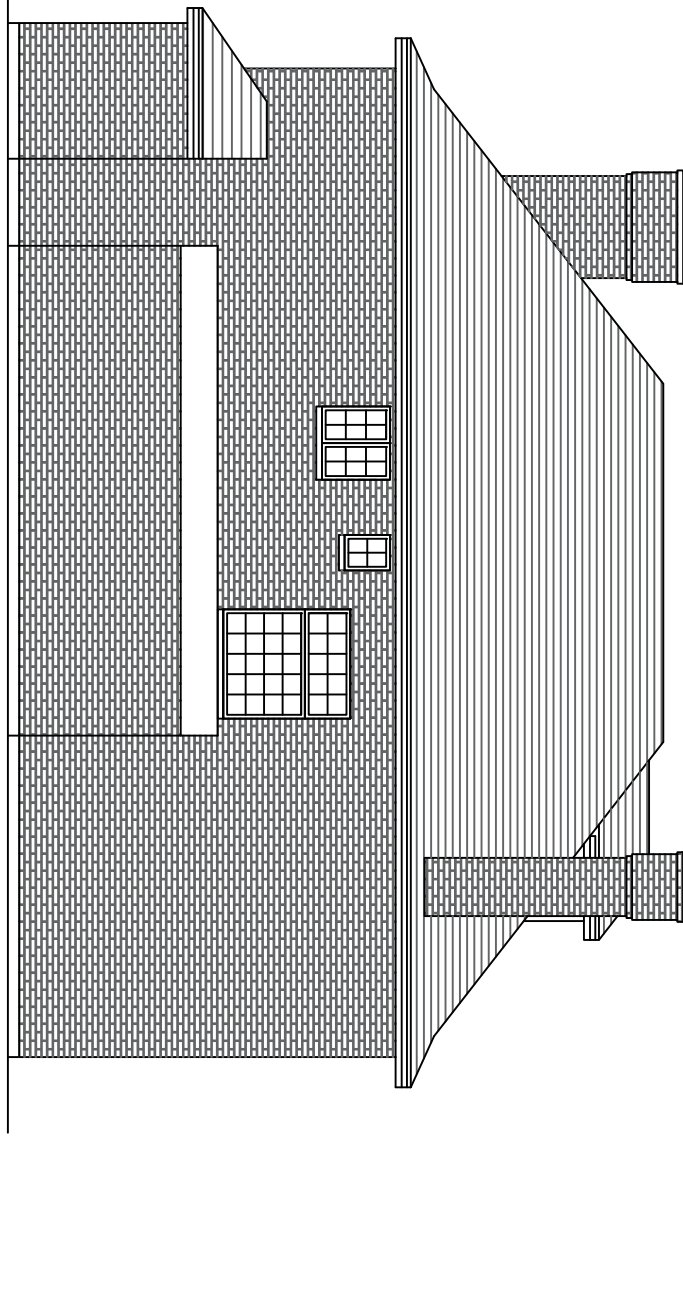


EXISTING RIGHT HAND SIDE ELEVATION 1:100 SCALE

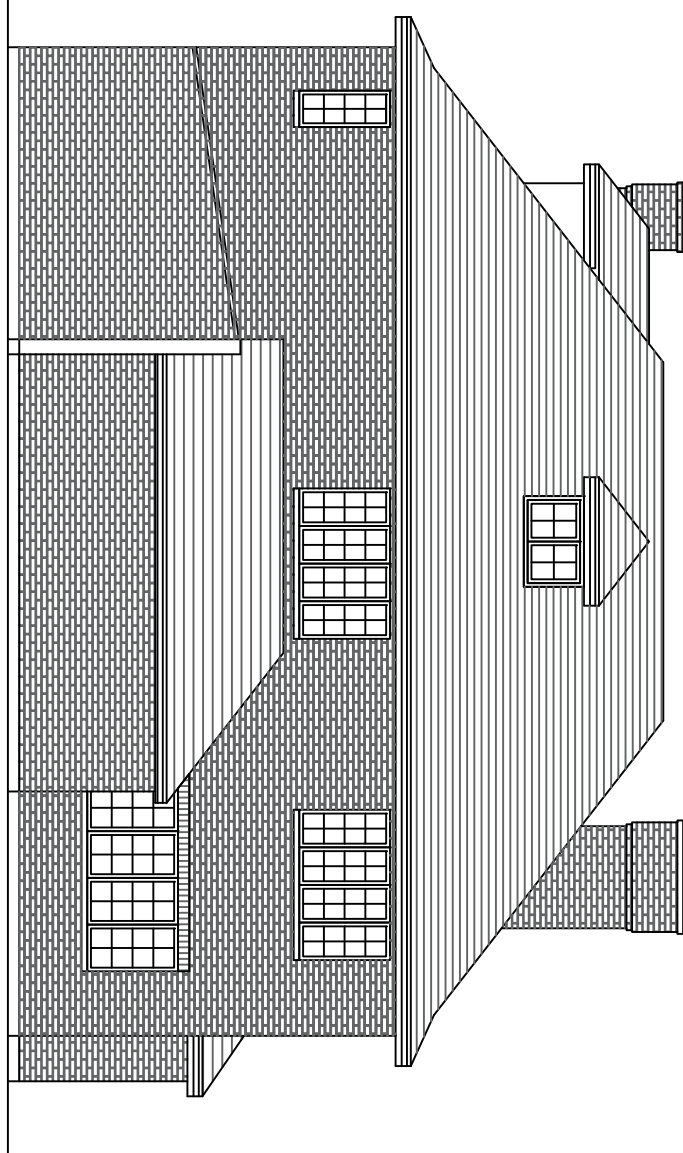


EXISTING LEFT HAND SIDE ELEVATION 1:100 SCALE

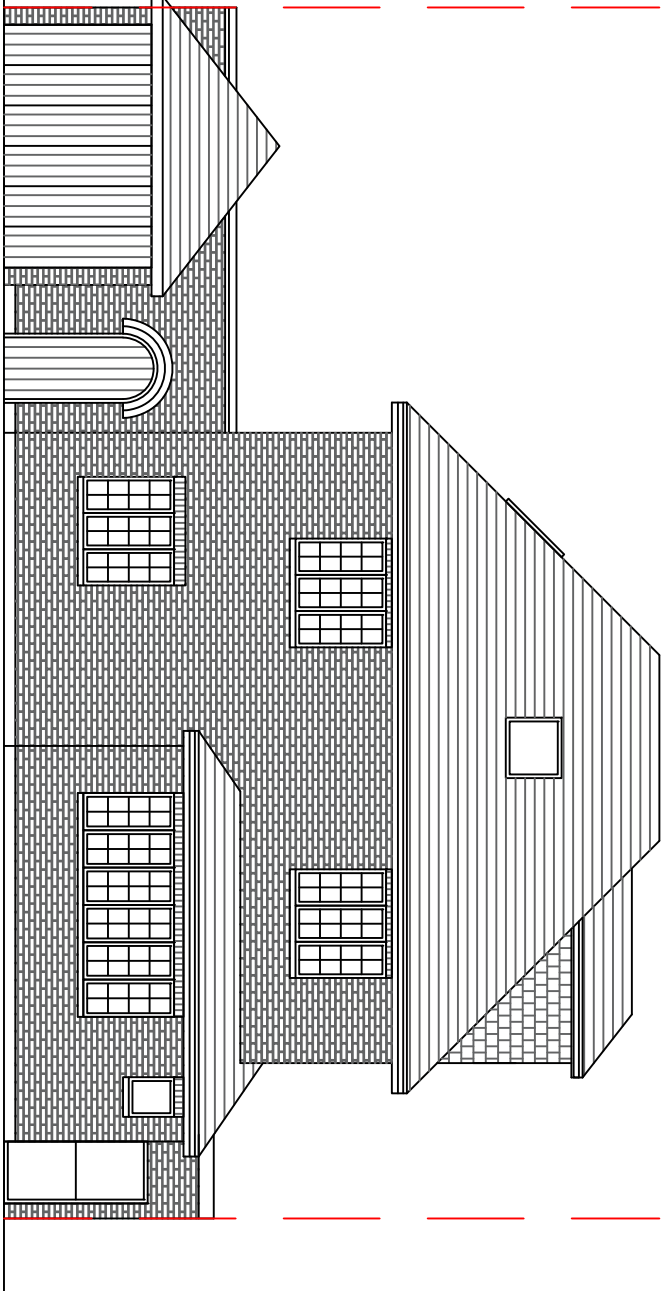


PROPOSED FRONT ELEVATION 1:100 SCALE

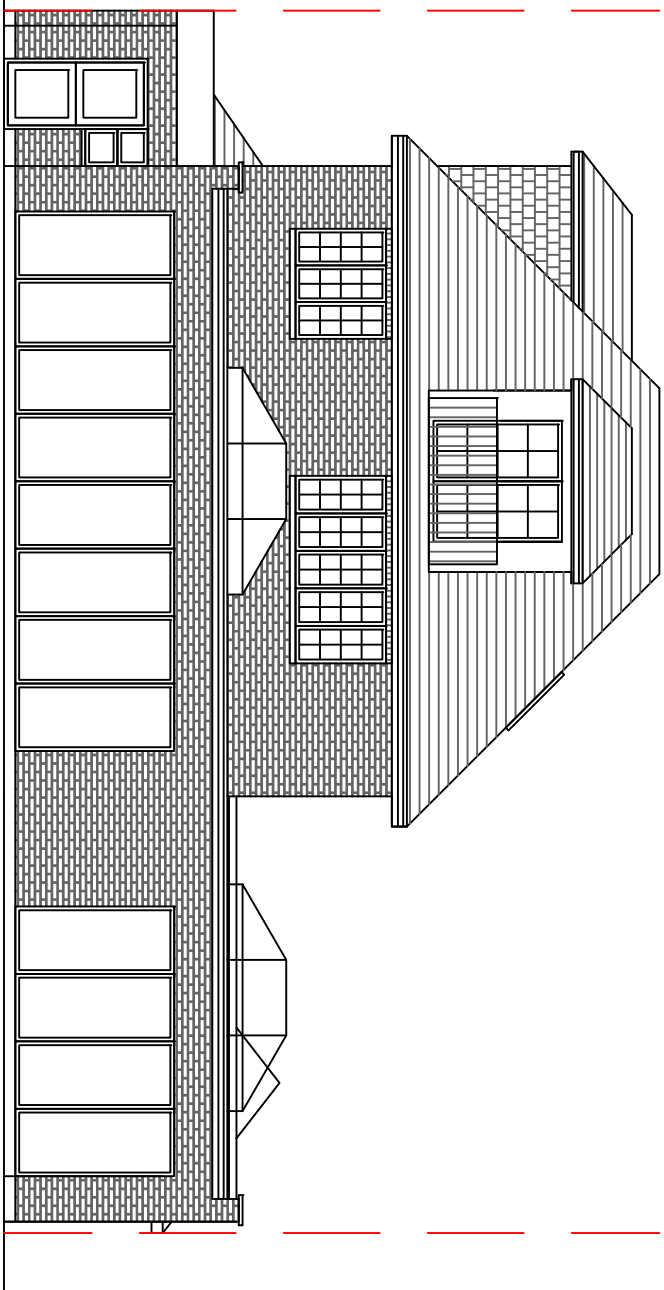


PROPOSED REAR ELEVATION 1:100 SCALE

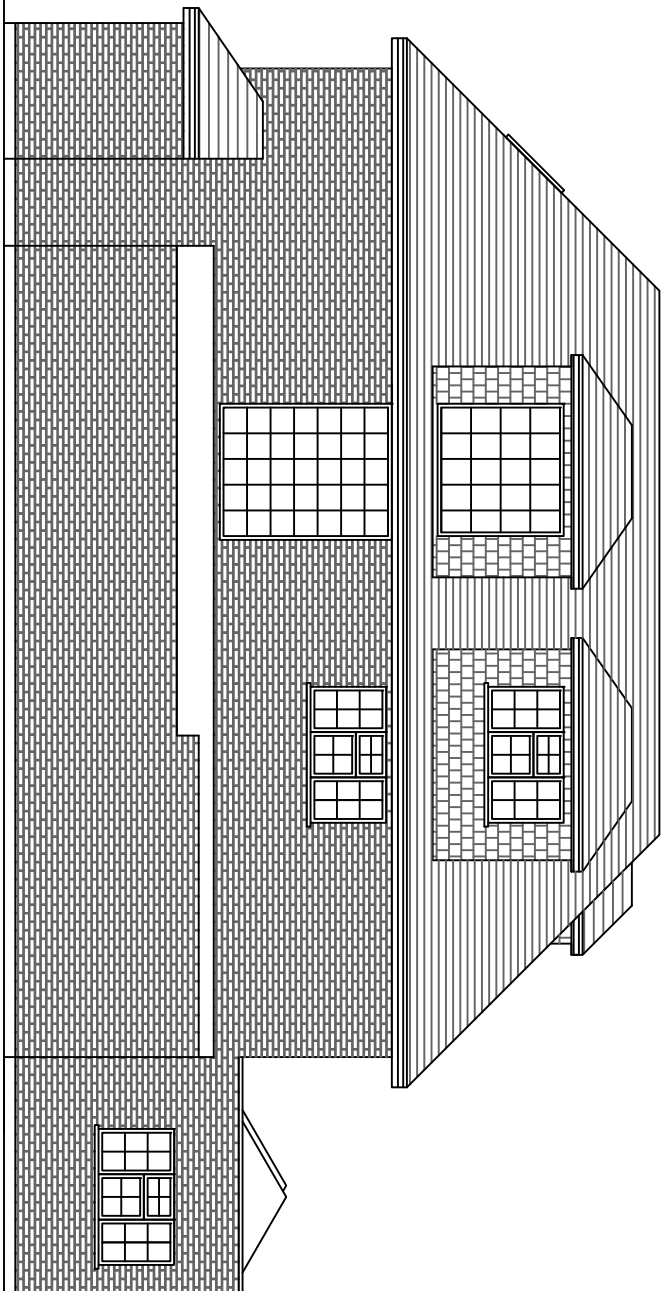


PROPOSED RIGHT HAND SIDE ELEVATION 1:100 SCALE

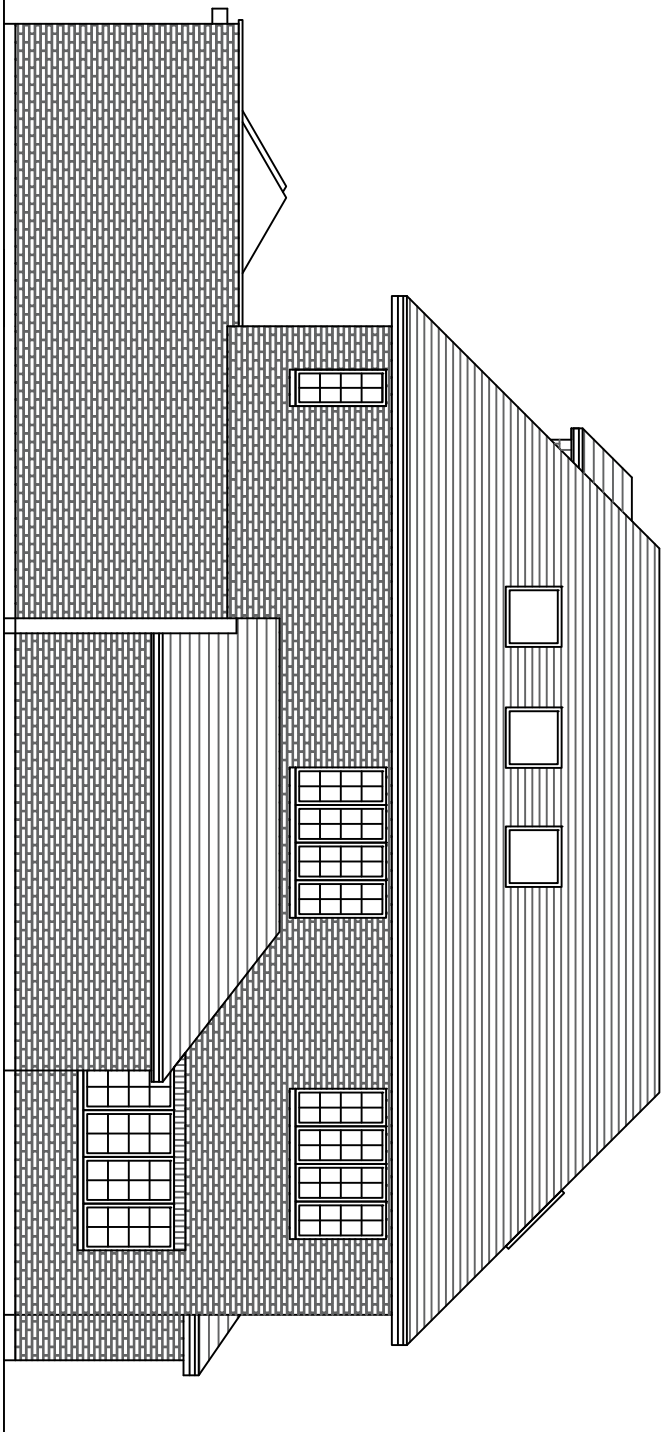


PROPOSED LEFT HAND SIDE ELEVATION 1:100 SCALE

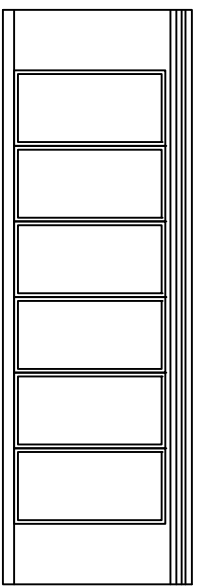


PROPOSED FRONT ELEVATION 1:100 SCALE

 


PROPOSED REAR ELEVATION 1:100 SCALE

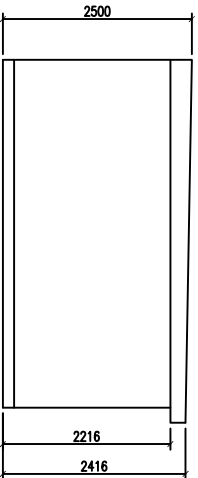


PROPOSED LEFT HAND SIDE ELEVATION 1:100 SCALE

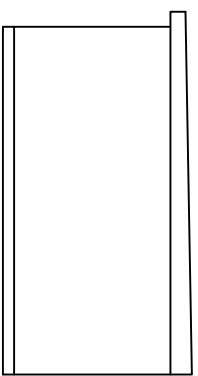


PROPOSED RIGHT HAND SIDE ELEVATION 1:100 SCALE

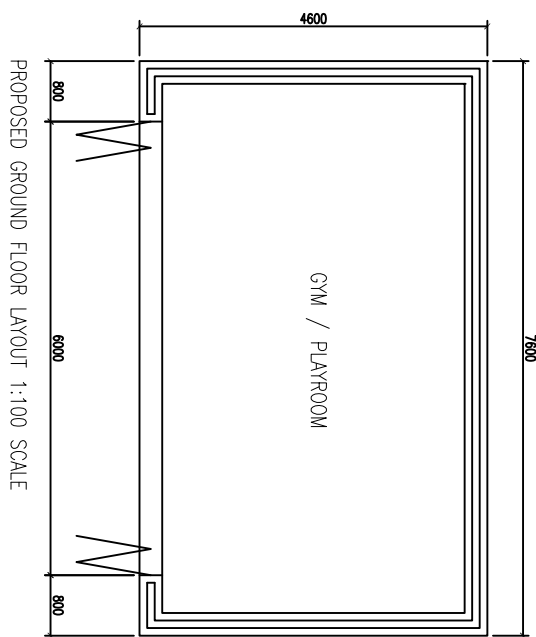


PROPOSED GROUND FLOOR LAYOUT 1:100 SCALE

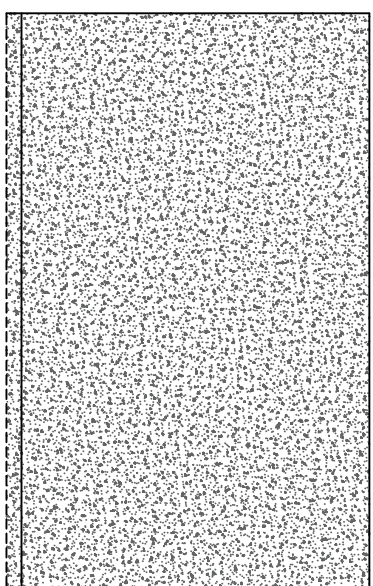

PROPOSED ROOF LAYOUT 1:100 SCALE

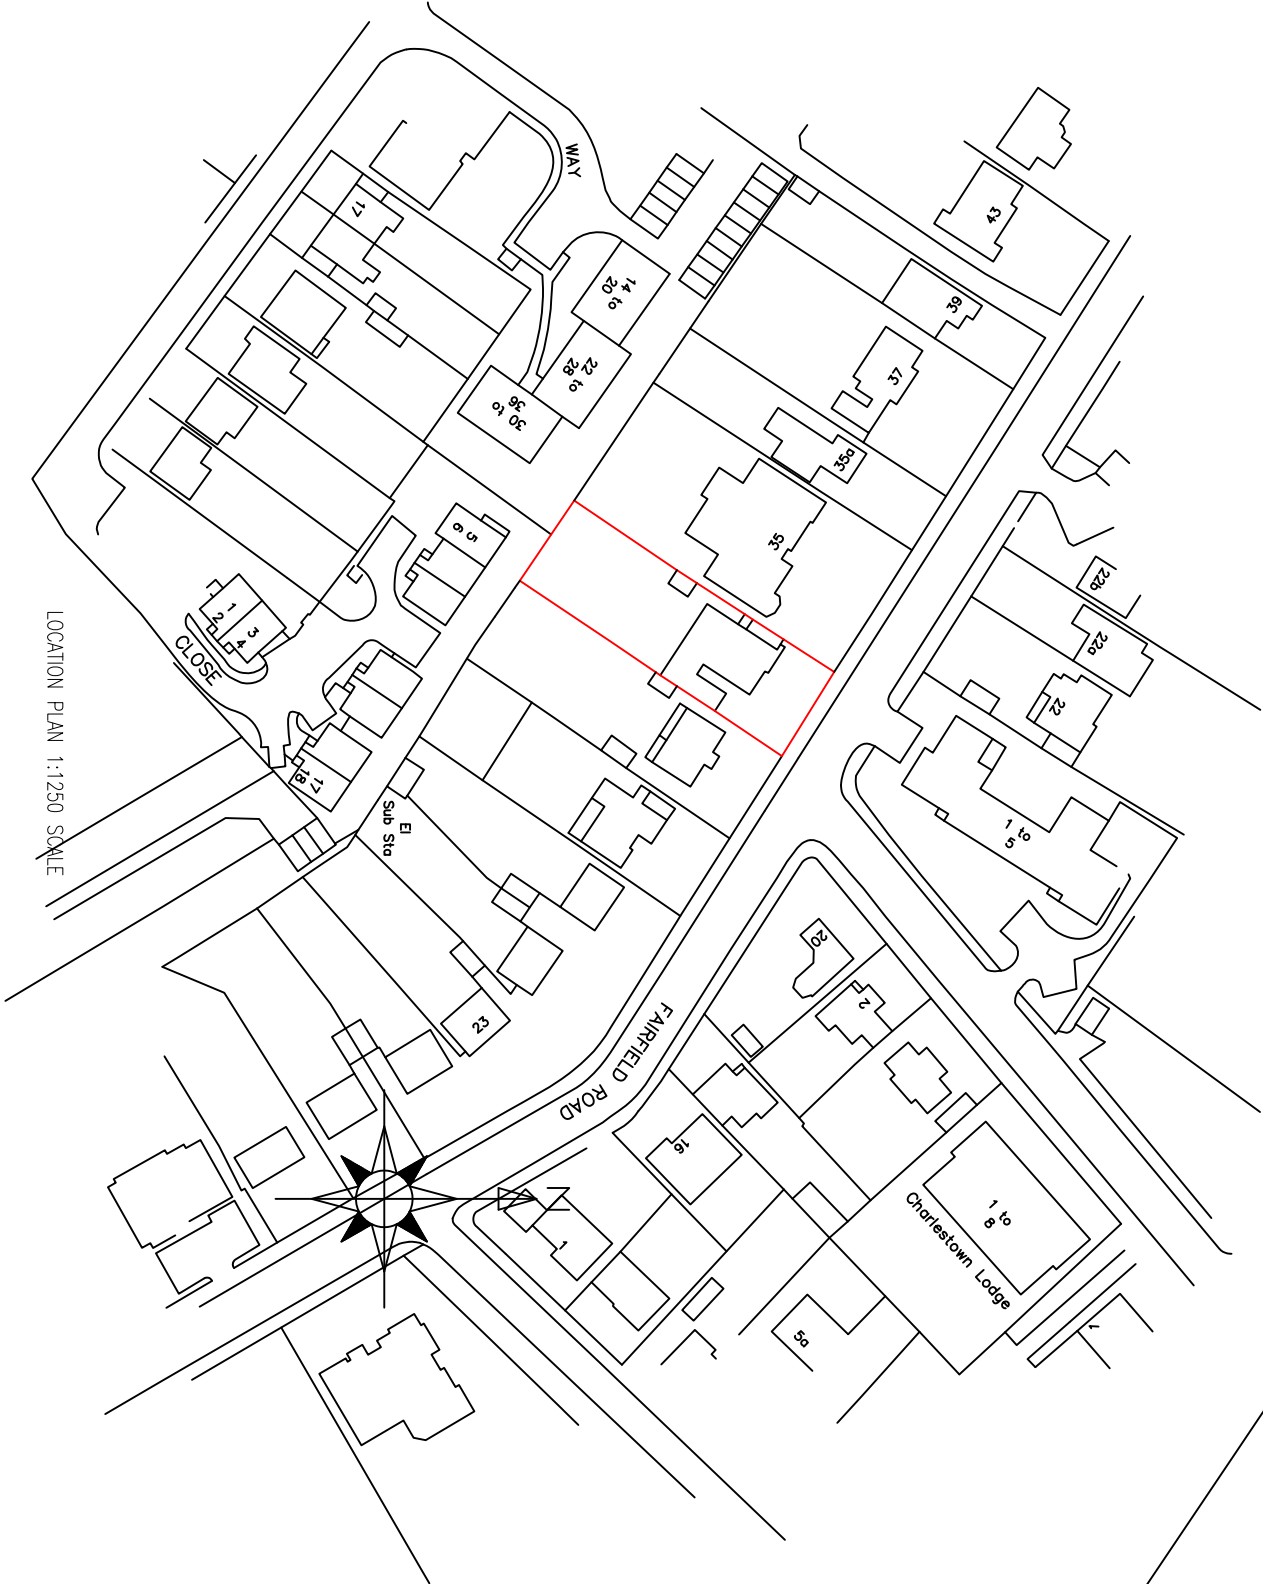

LOCATION PLAN 1:1250 SCALE

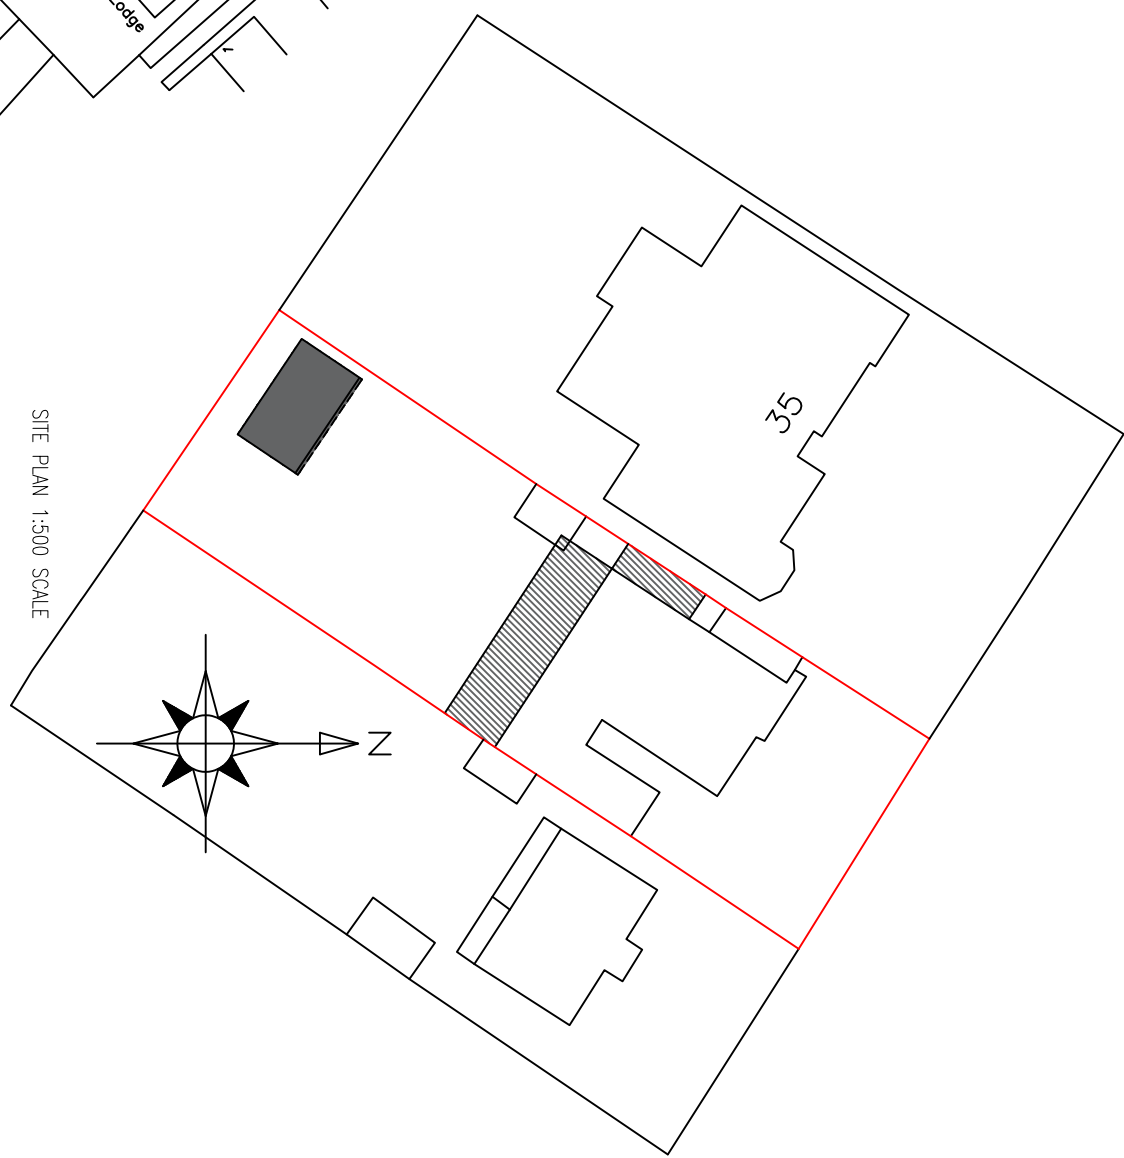


SITE PLAN 1:500 SCALE

DESCRIPTION:

PROPOSED REMOVAL OF ROOF AND
CONSTRUCTION OF NEW ROOF WITH
HABITUAL ROOF SPACE AND SINGLE
STOREY REAR EXTENSION, SINGLE
STOREY SIDE EXTENSION AND
OUTBUILDING

CLIENT: MR SUKH BRAR
SITE ADDRESS:
33 FARFIELD ROAD
UXBRIDGE
UB8 1AZ

SCALE: 1:100 @A1
DRAWING NUMBER: PLASB3
DATE: 28 JUNE 2022
REVISIONS: 18 AUG 2022

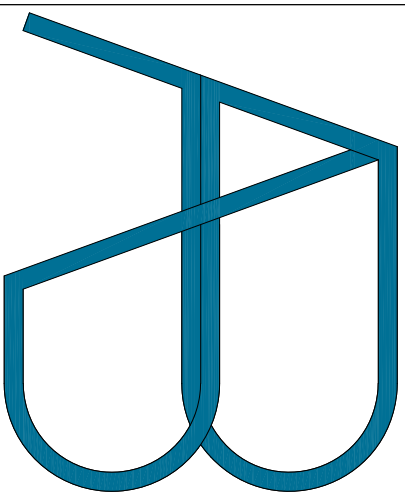

e-mail:asubstructuraldesigns@gmail.com
Tel: 07710 2167000

DISCLAIMER:
THESE DRAWINGS SHOULD BE APPROVED
BY LOCAL AUTHORITY OR APPROVED
INSPECTOR BEFORE WORK CAN START.

DO NOT SCALE FROM DRAWING
MEASUREMENTS TO BE TAKEN ON SITE.

PARTY WALL(ECT) ACT 1997 TO BE
AGREED WITH ADJOINING NEIGHBORS BY
CLIENT BEFORE COMMENCING WORKS.

ALL WORKS INCLUDING FOUNDATIONS,
WASTE LINES, ETC. ARE TO BE WITHIN
BOUNDARY LINES OF SITE.

