







PROPOSED FRONT ELEVATION

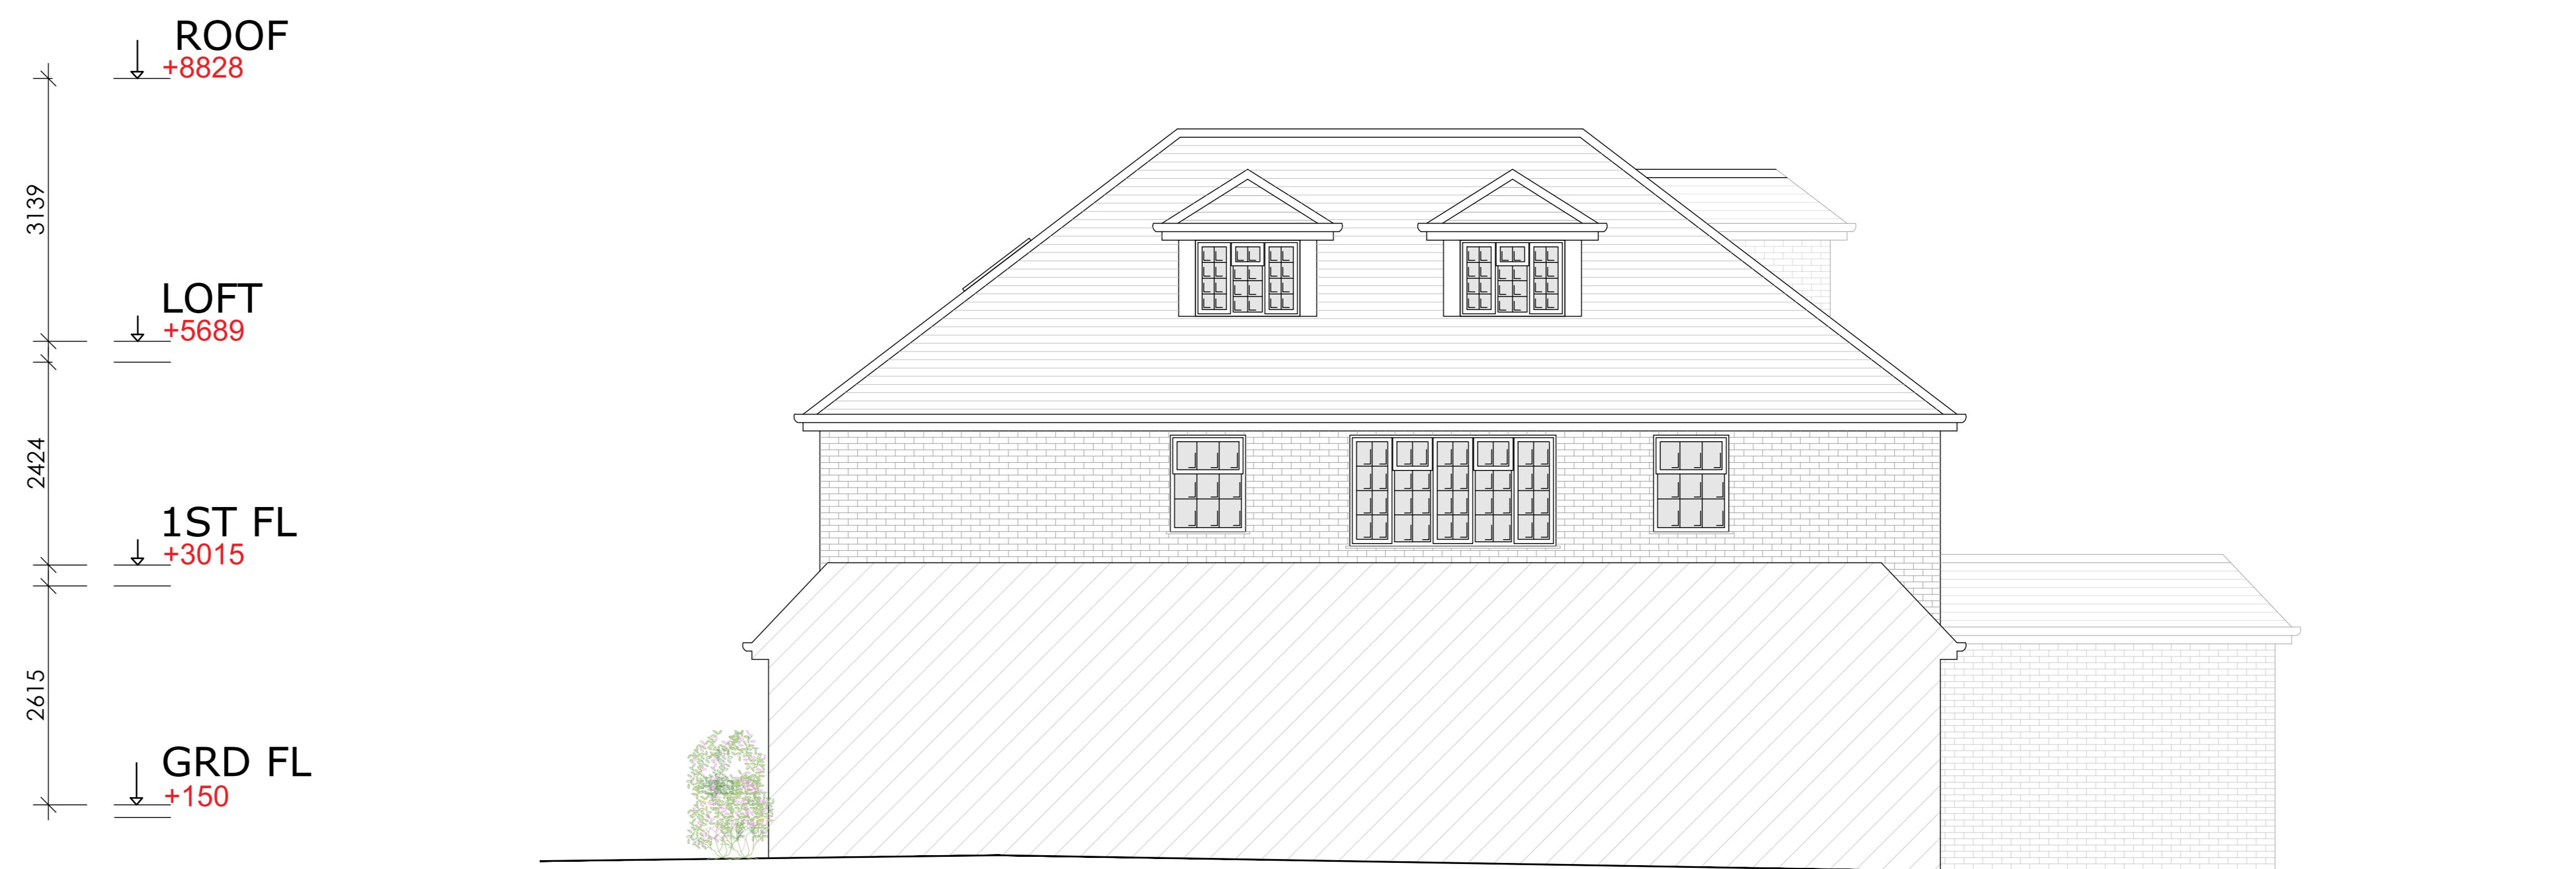

PROPOSED SIDE ELEVATION

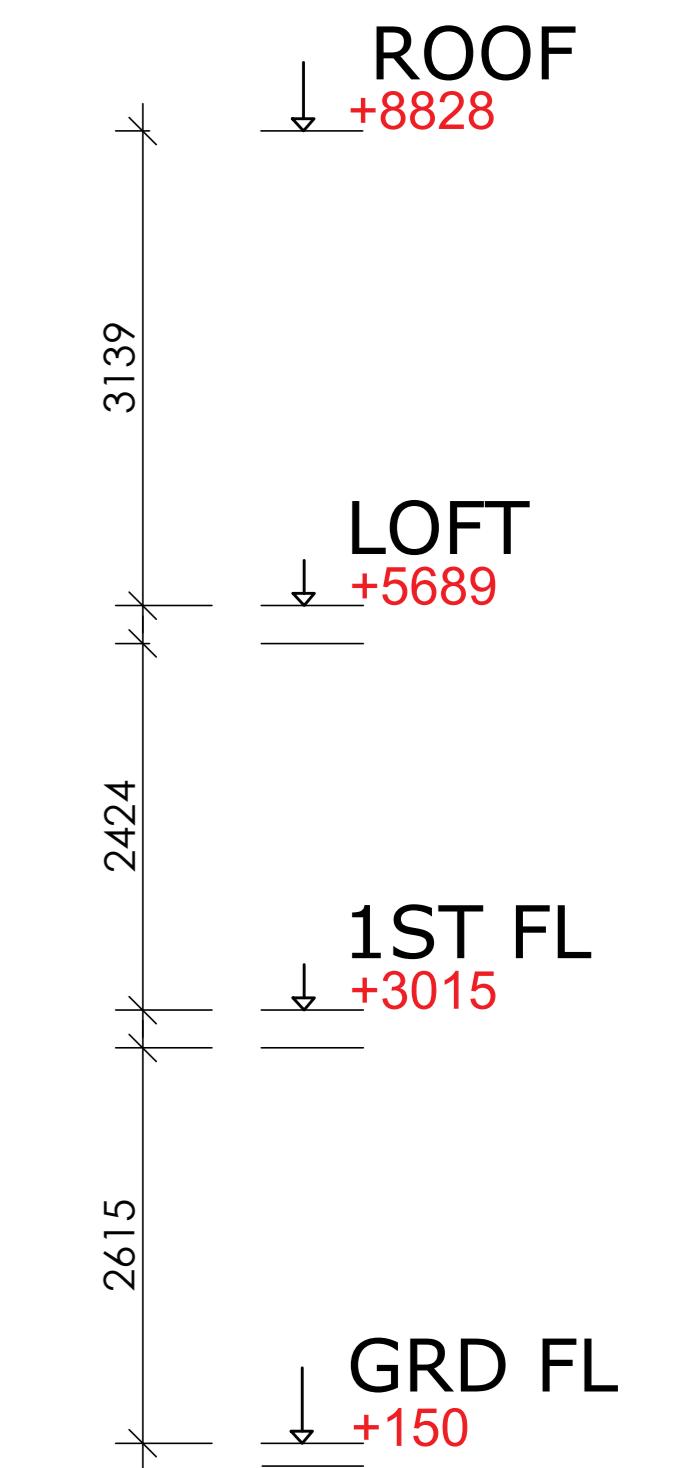

PROPOSED REAR ELEVATION

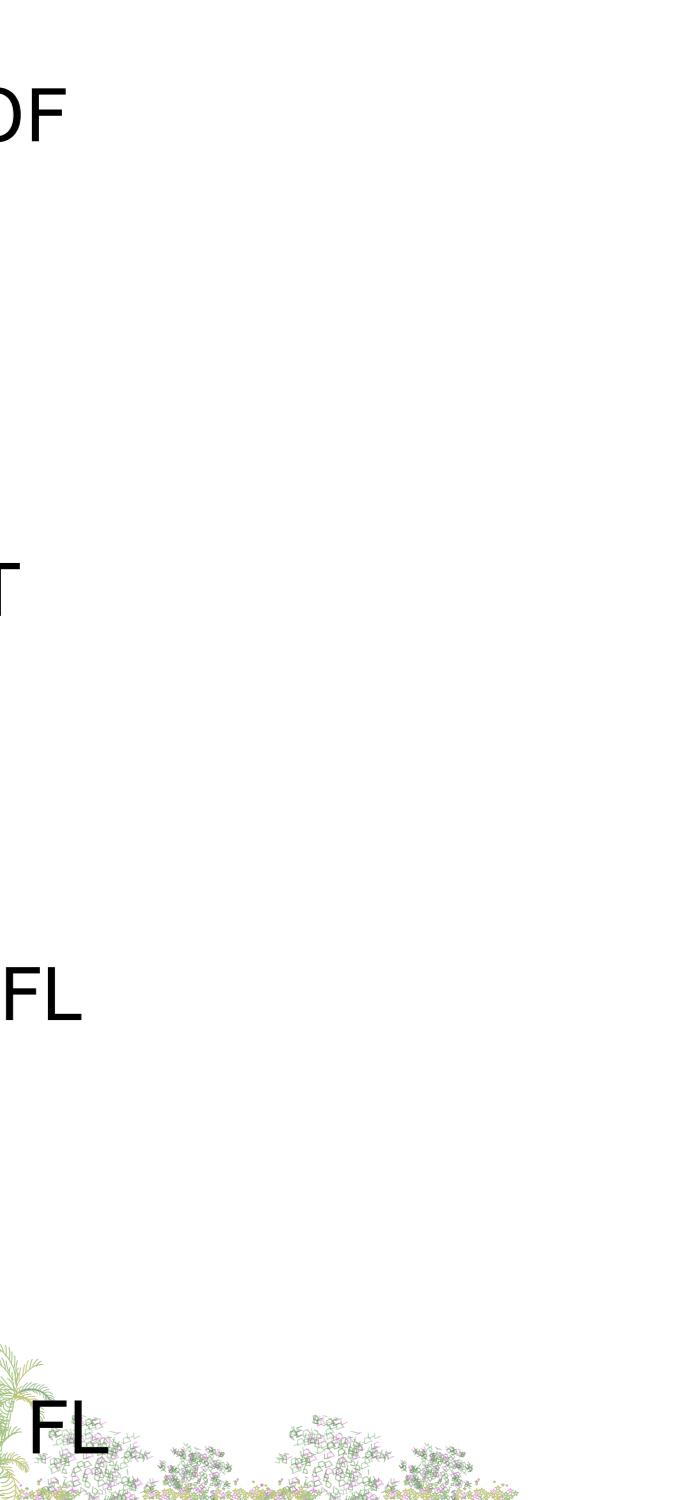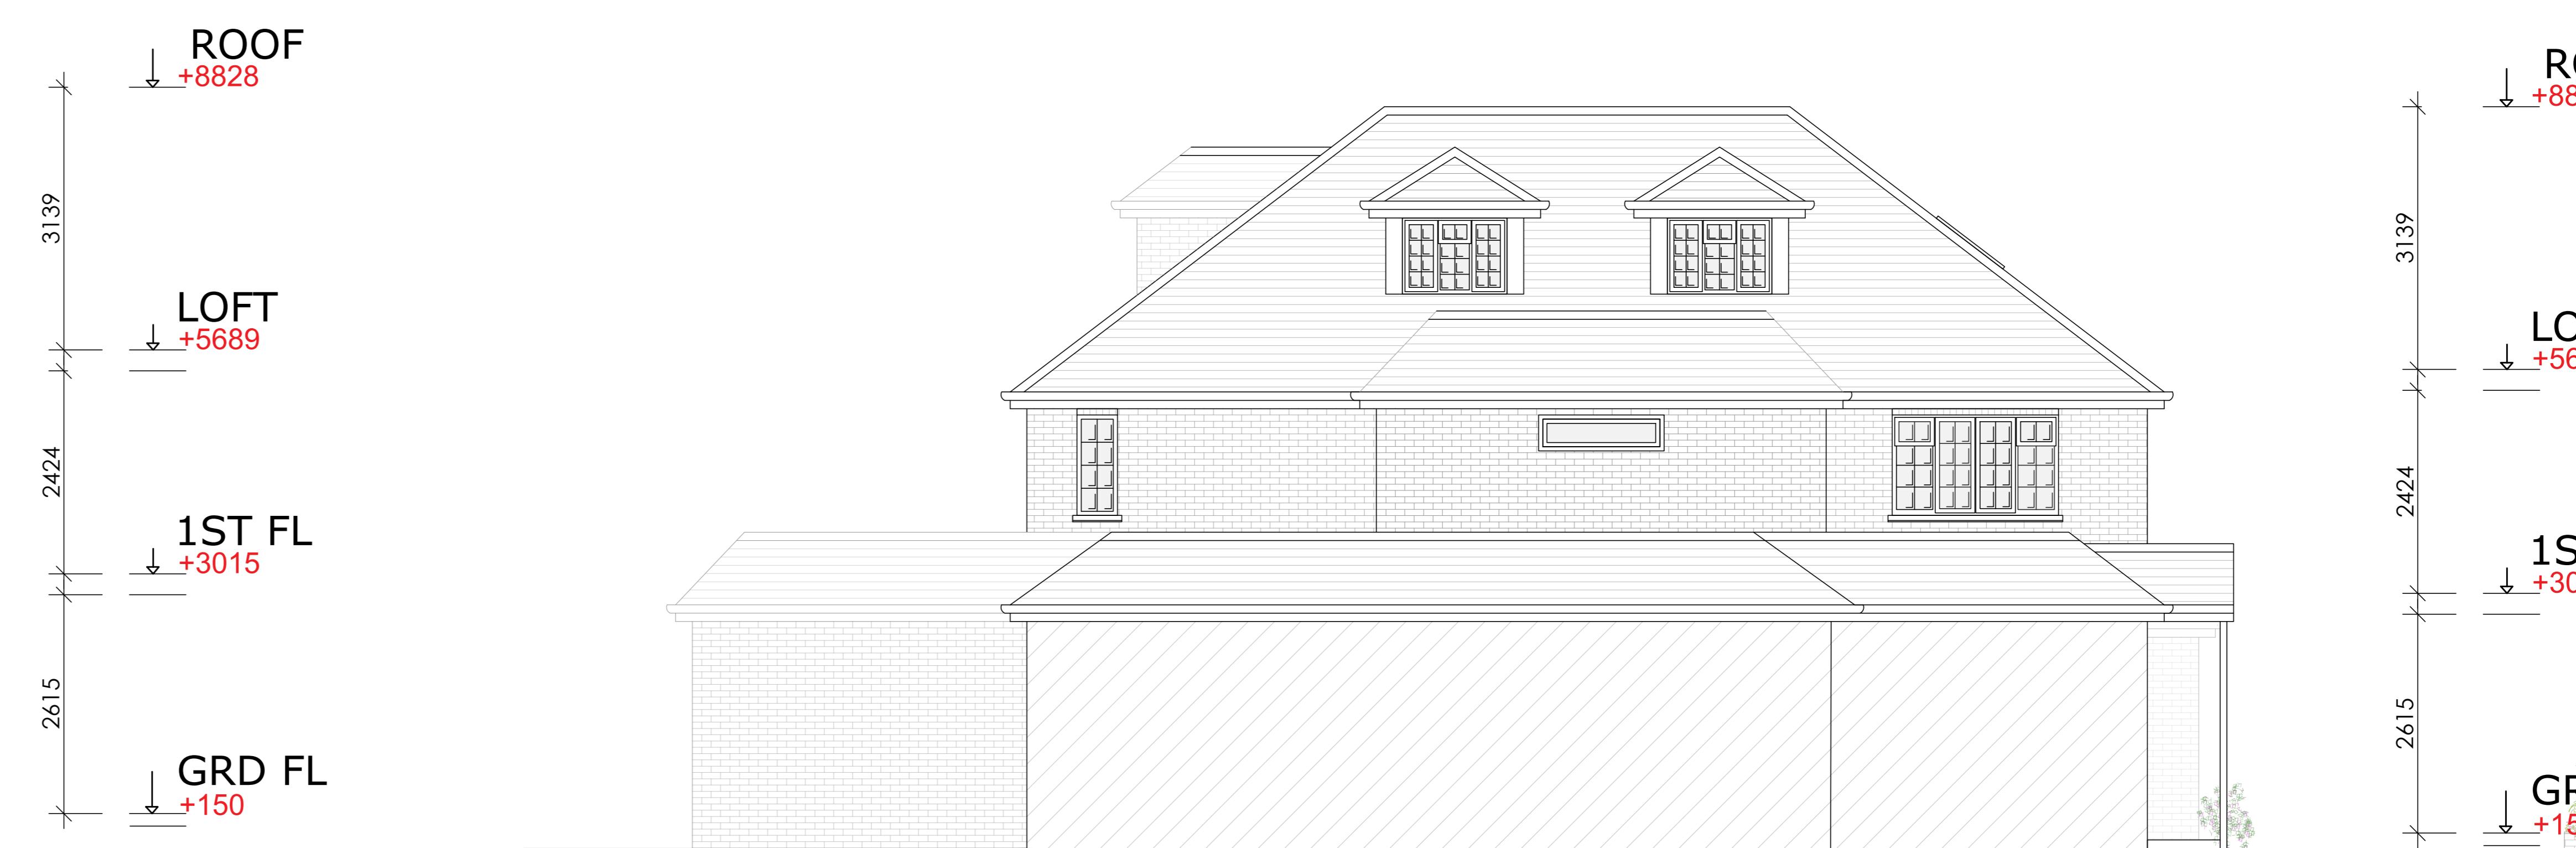

PROPOSED SIDE ELEVATION

0m 5m 10m

PROJECT	DWG NO.	SCALE	DETAIL	03.07.2023	A 05.07.2023	B 06.07.2023	C 10.07.2023	D 12.07.2023	E 19.07.2023	F27.07.2023	PROJECT NO.	PR Architecture Ltd. Chartered Architect
33 FAIRFIELD ROAD, UXBRIDGE, UB8 1AZ	09J	1:50 @ A0	PROPOSED ELEVATIONS	ISSUED FOR DISCUSSION	23.24							
PLANNING				G 03.08.2023	H 10.08.2023	I 23.08.2023	J 26.09.2023				120, Pinner Road, Harrow, HA1 4JD. Tel: 0208 357 2304	