
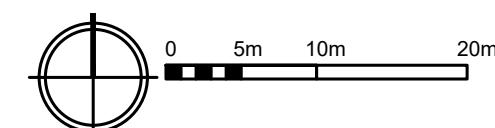


EXISTING SITE PLAN

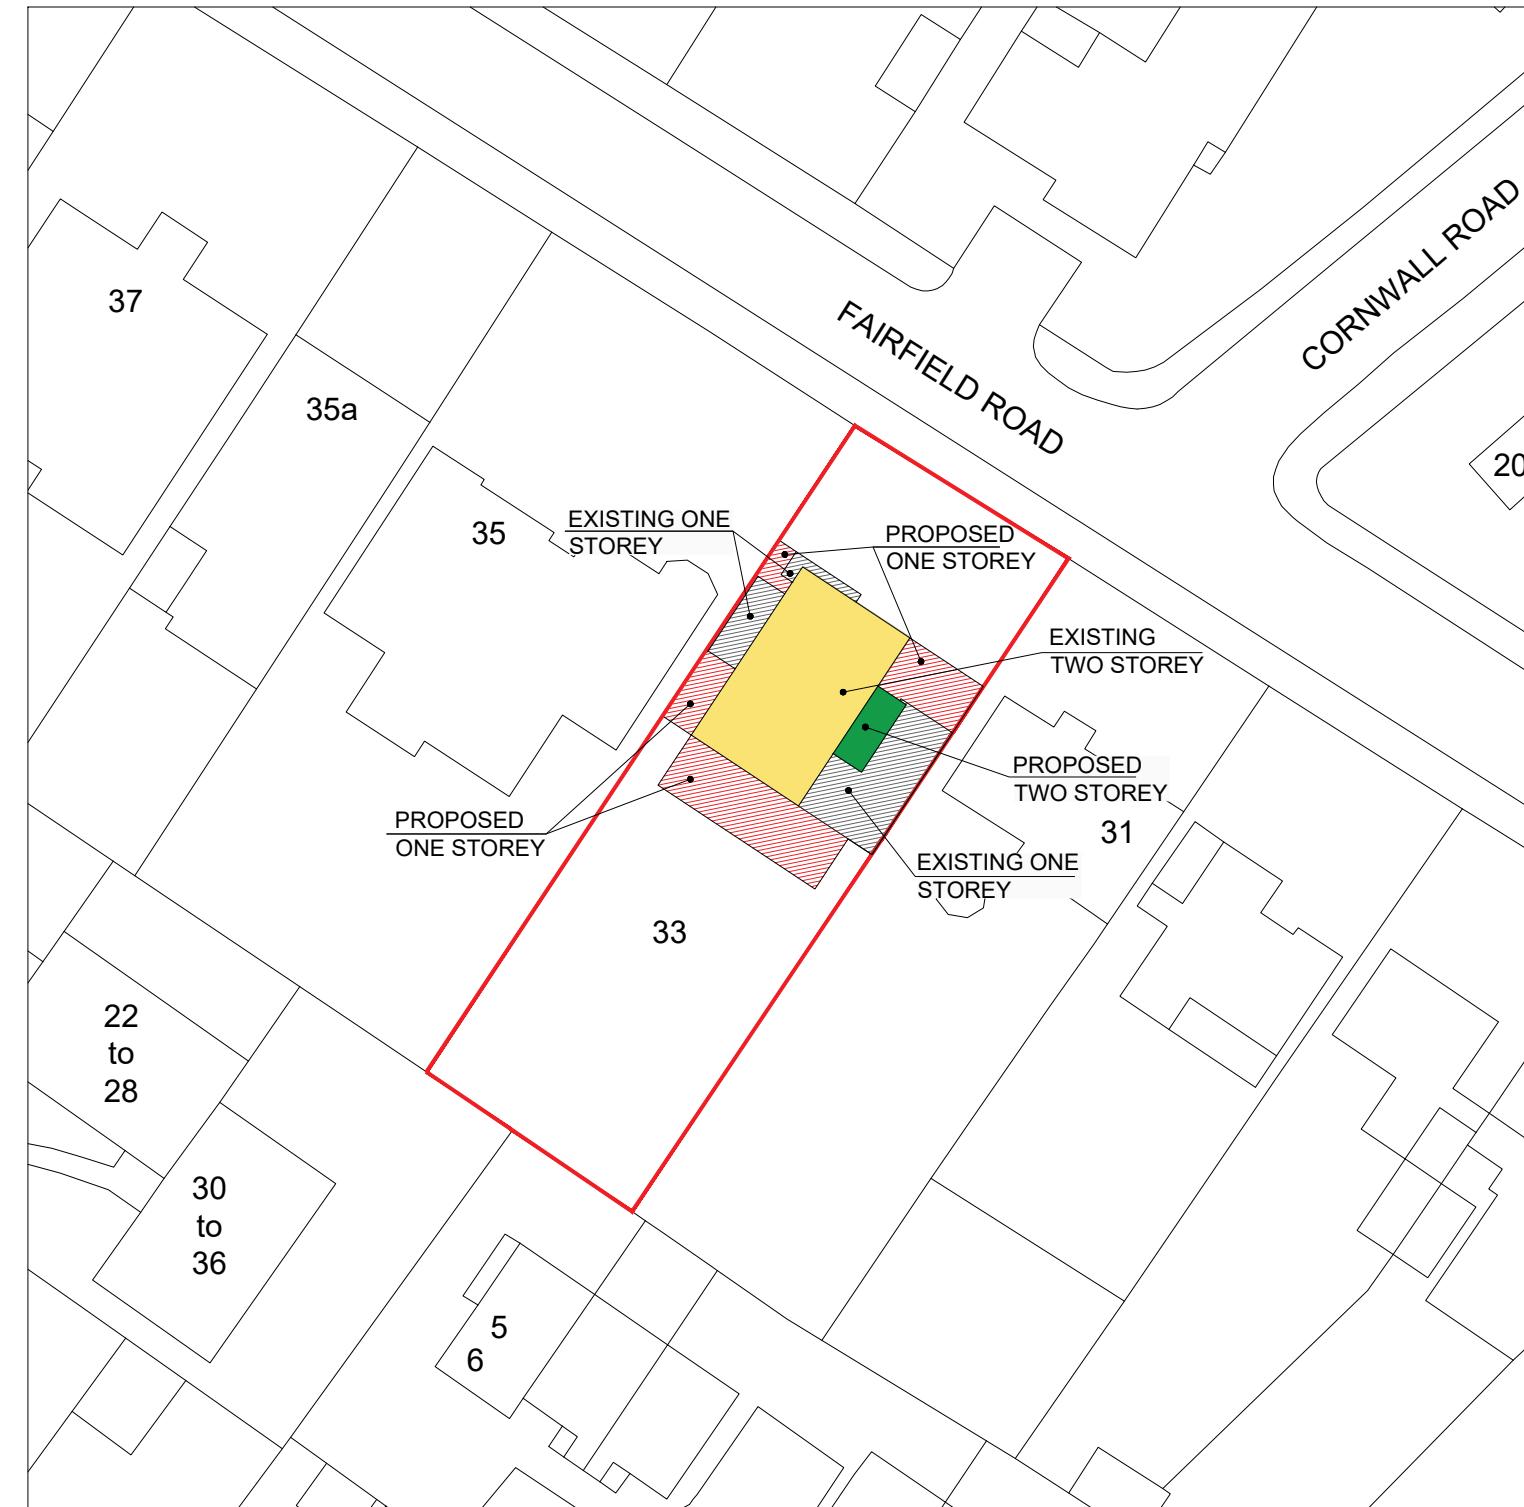

PROPOSED SITE PLAN

PROJECT	DWG NO.	SCALE	DETAIL	03.07.2023	05.07.2023	06.07.2023	10.07.2023	12.07.2023	19.07.2023	27.07.2023	PROJECT NO.	P R Architecture Ltd. Chartered Architect 120, Pinner Road, Harrow, HA1 4JD. Tel: 0208 357 2304	
33 FAIRFIELD ROAD, UXBRIDGE, UB8 1AZ	01	1:500 @ A3	SITE PLANS	ISSUED FOR DISCUSSION	ISSUED FOR DISCUSSION	ISSUED FOR DISCUSSION	ISSUED FOR DISCUSSION	ISSUED FOR DISCUSSION	ISSUED FOR DISCUSSION	ISSUED FOR DISCUSSION	23.24		
PLANNING				03.08.2023	10.08.2023	23.08.2023							
				ISSUED FOR DISCUSSION	ISSUED FOR DISCUSSION	SUBMITTED FOR PLANNING							