






PROPOSED FRONT ELEVATION

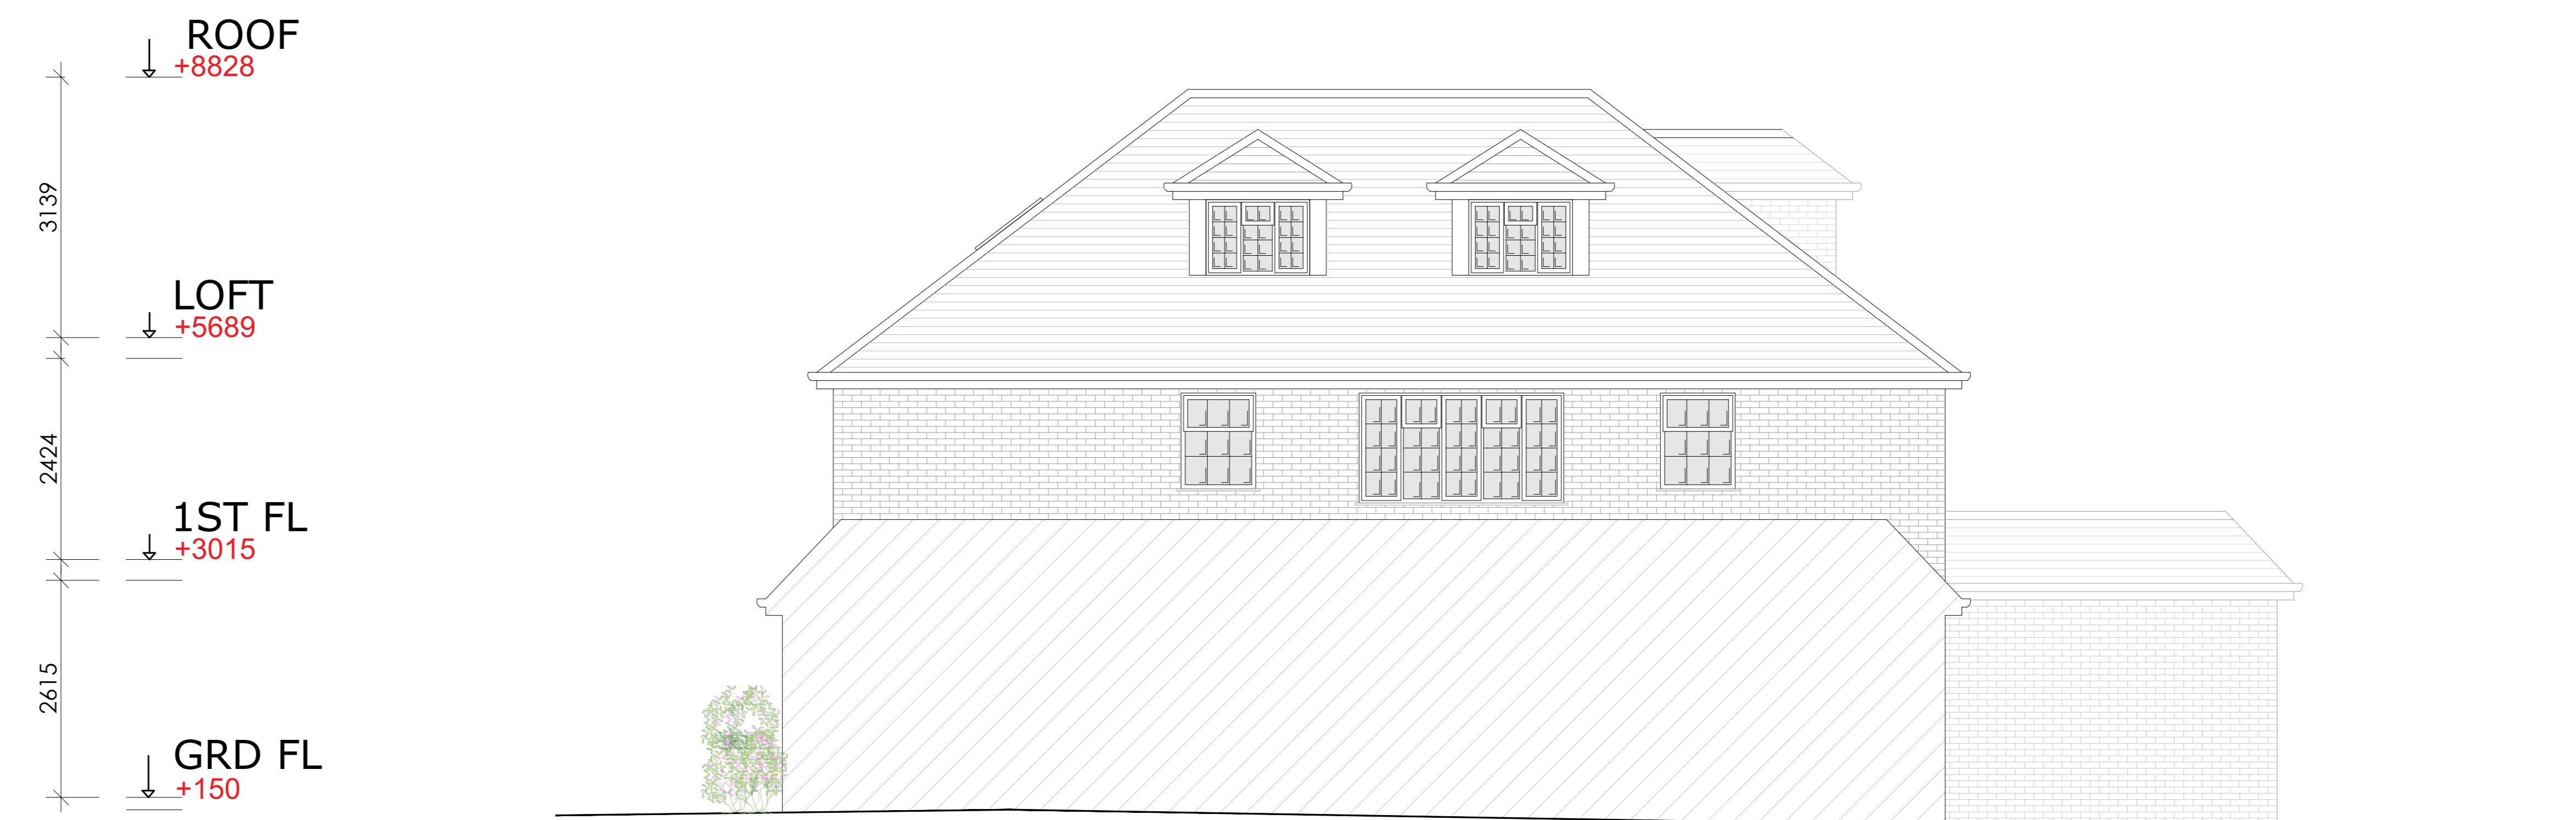

PROPOSED SIDE ELEVATION

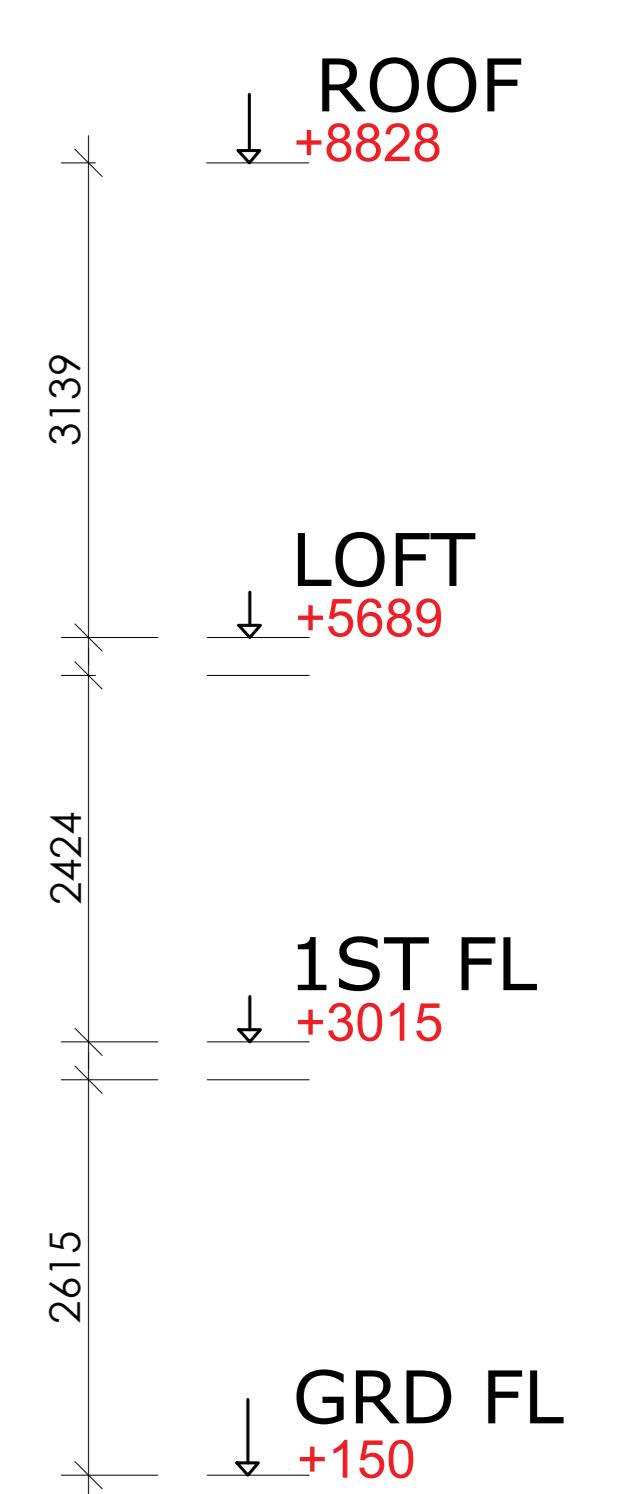

PROPOSED REAR ELEVATION

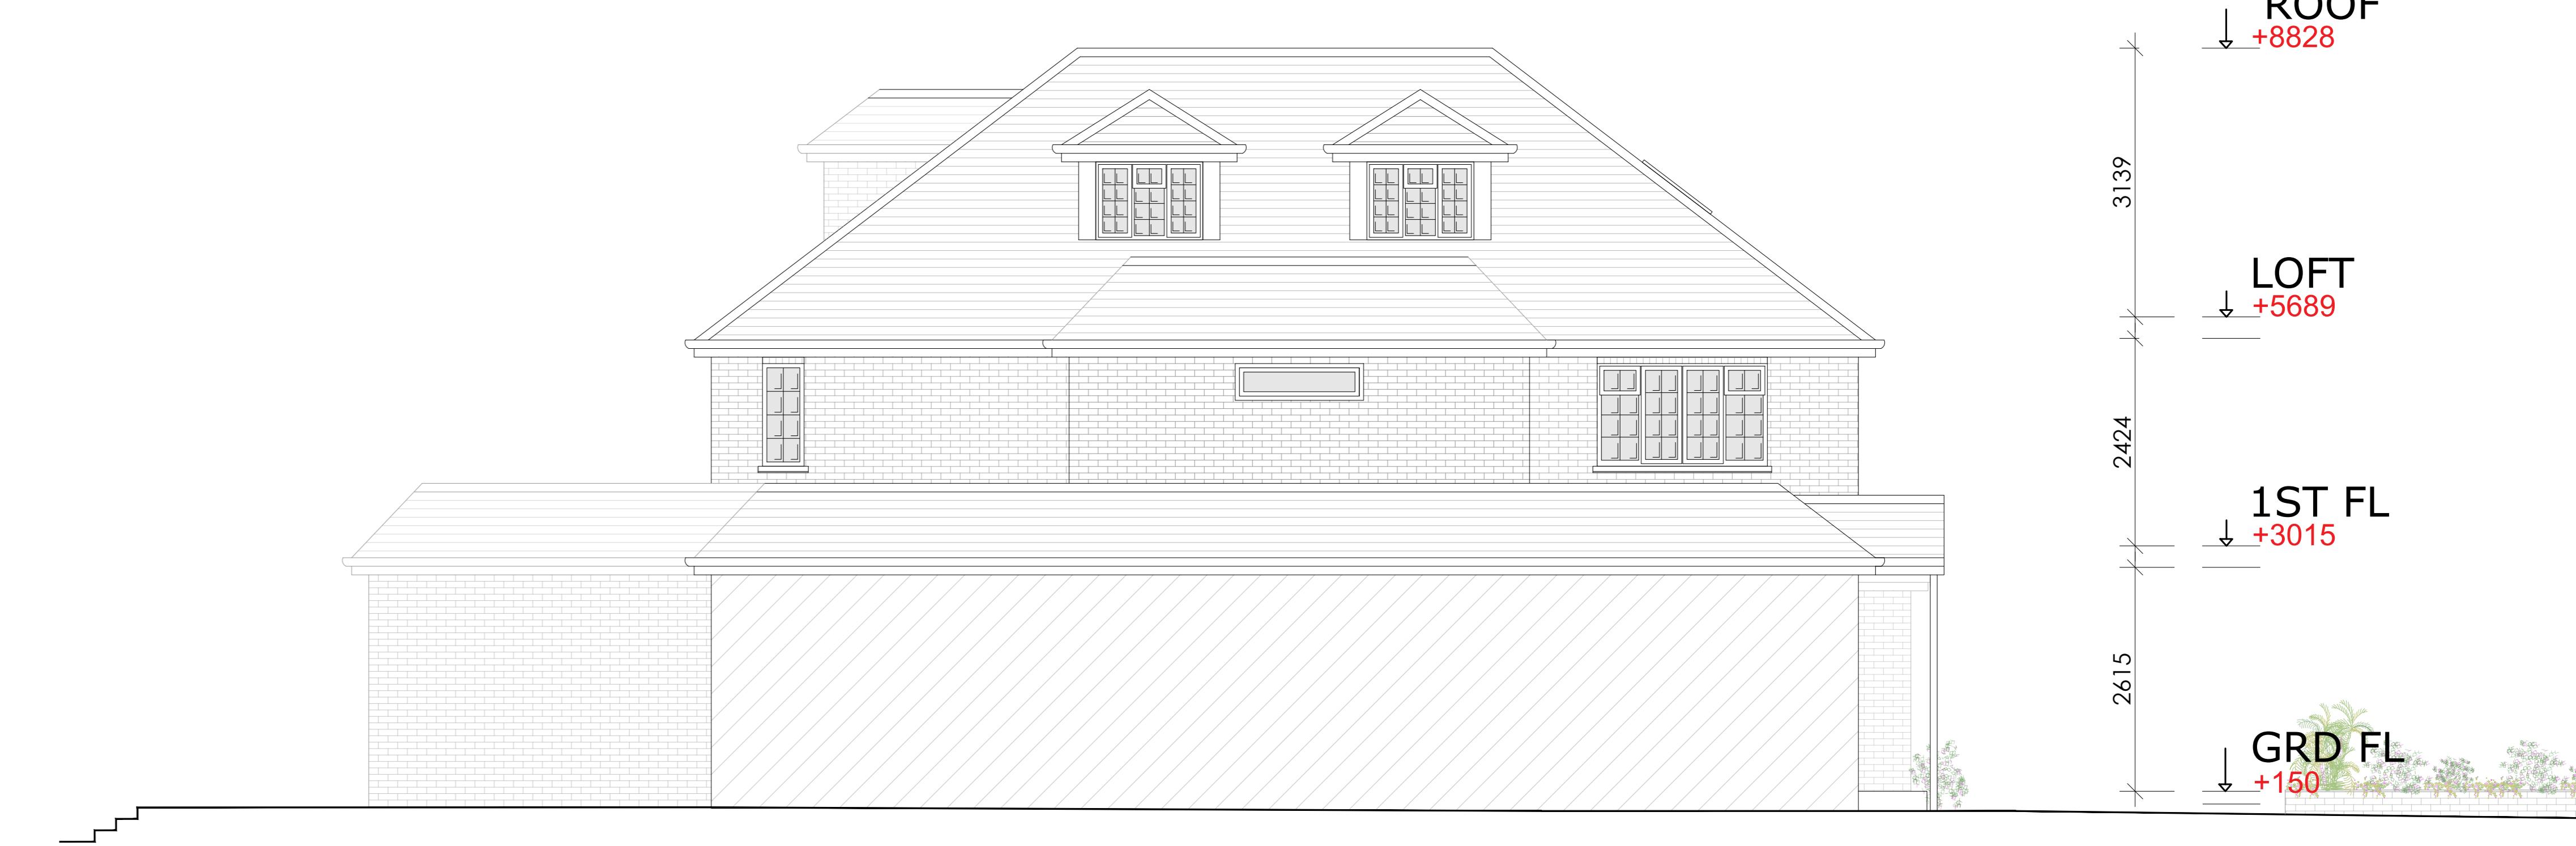

PROPOSED SIDE ELEVATION

0m 5m 10m

PROJECT	DWG NO.	SCALE	DETAIL	03.07.2023	05.07.2023	06.07.2023	10.07.2023	12.07.2023	19.07.2023	27.07.2023	PROJECT NO.	P R Architecture Ltd.
33 FAIRFIELD ROAD, UXBRIDGE, UB8 1AZ	08	1:50 @ A0	PROPOSED ELEVATIONS	ISSUED FOR DISCUSSION	23.24	Chartered Architect						
PLANNING				03.08.2023	10.08.2023	23.08.2023						120, Pinner Road, Harrow, HA1 4JD. Tel: 0208 357 2304