




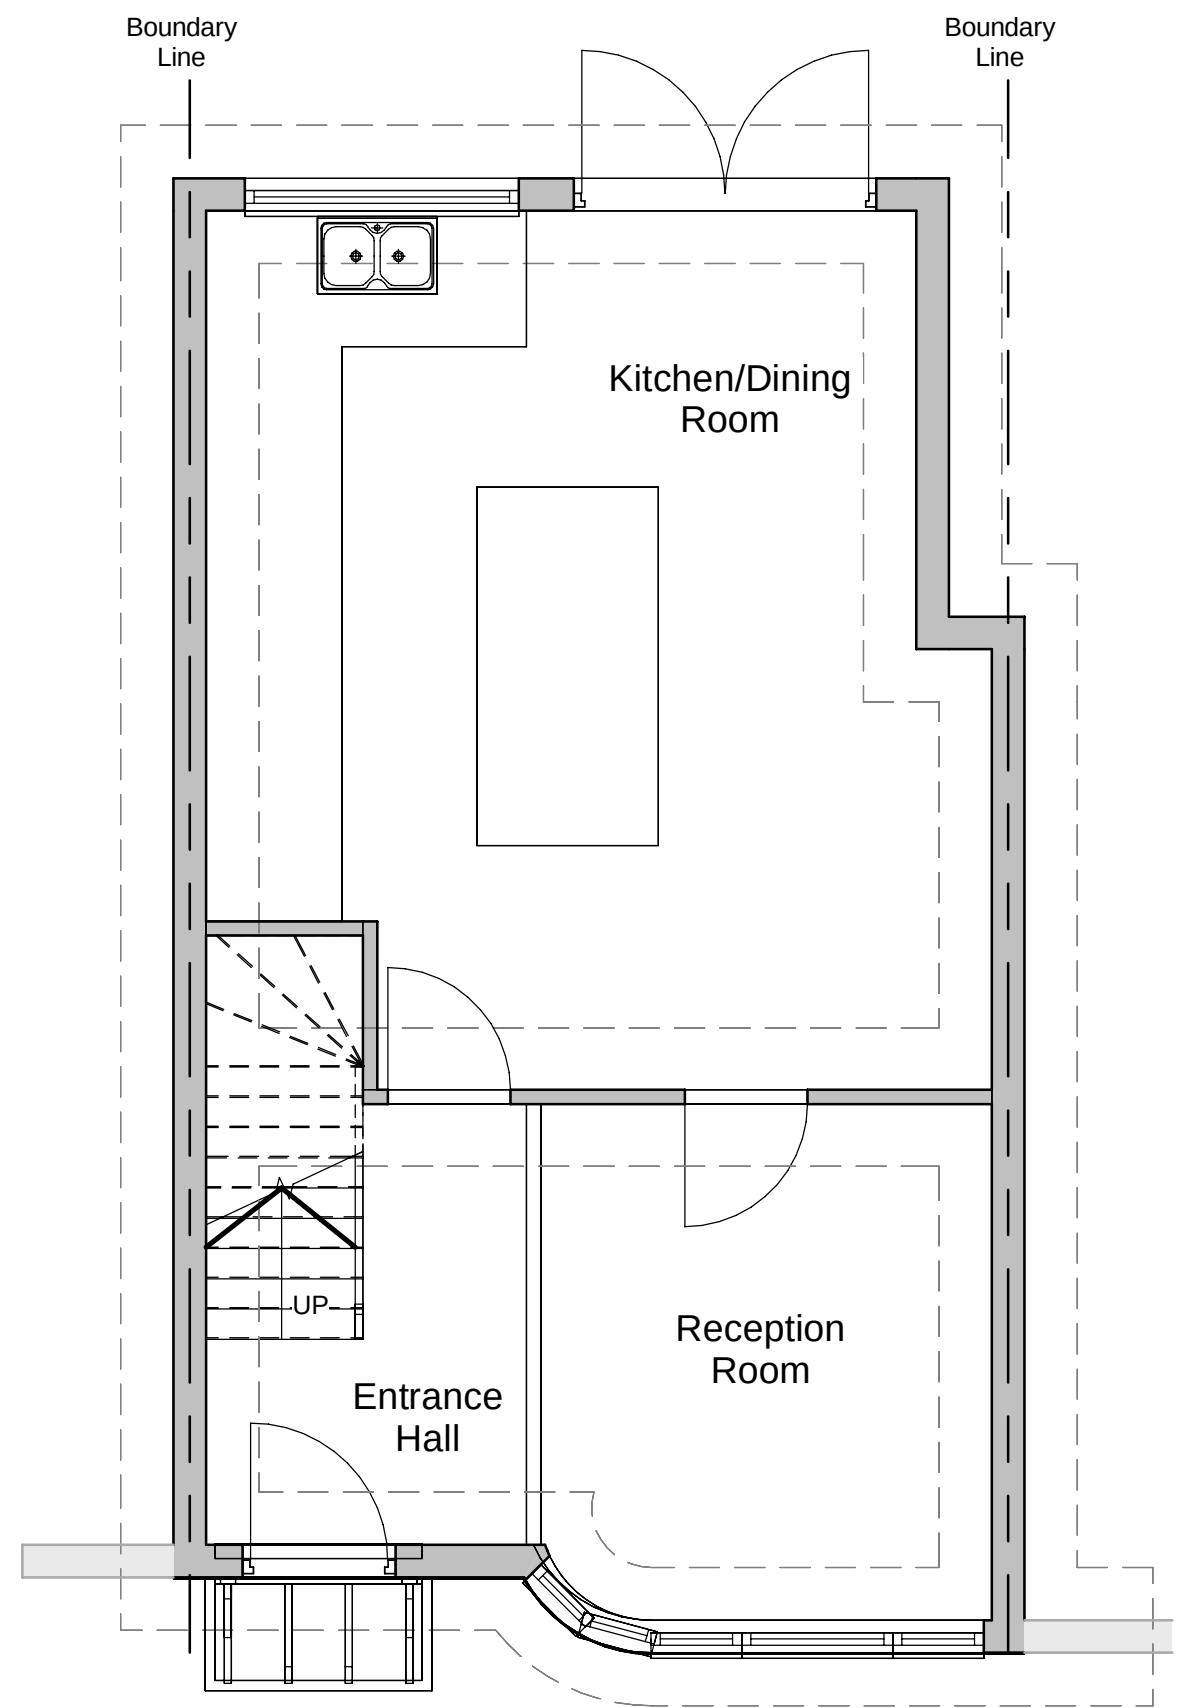


3 Existing Ground Floor
1 : 50

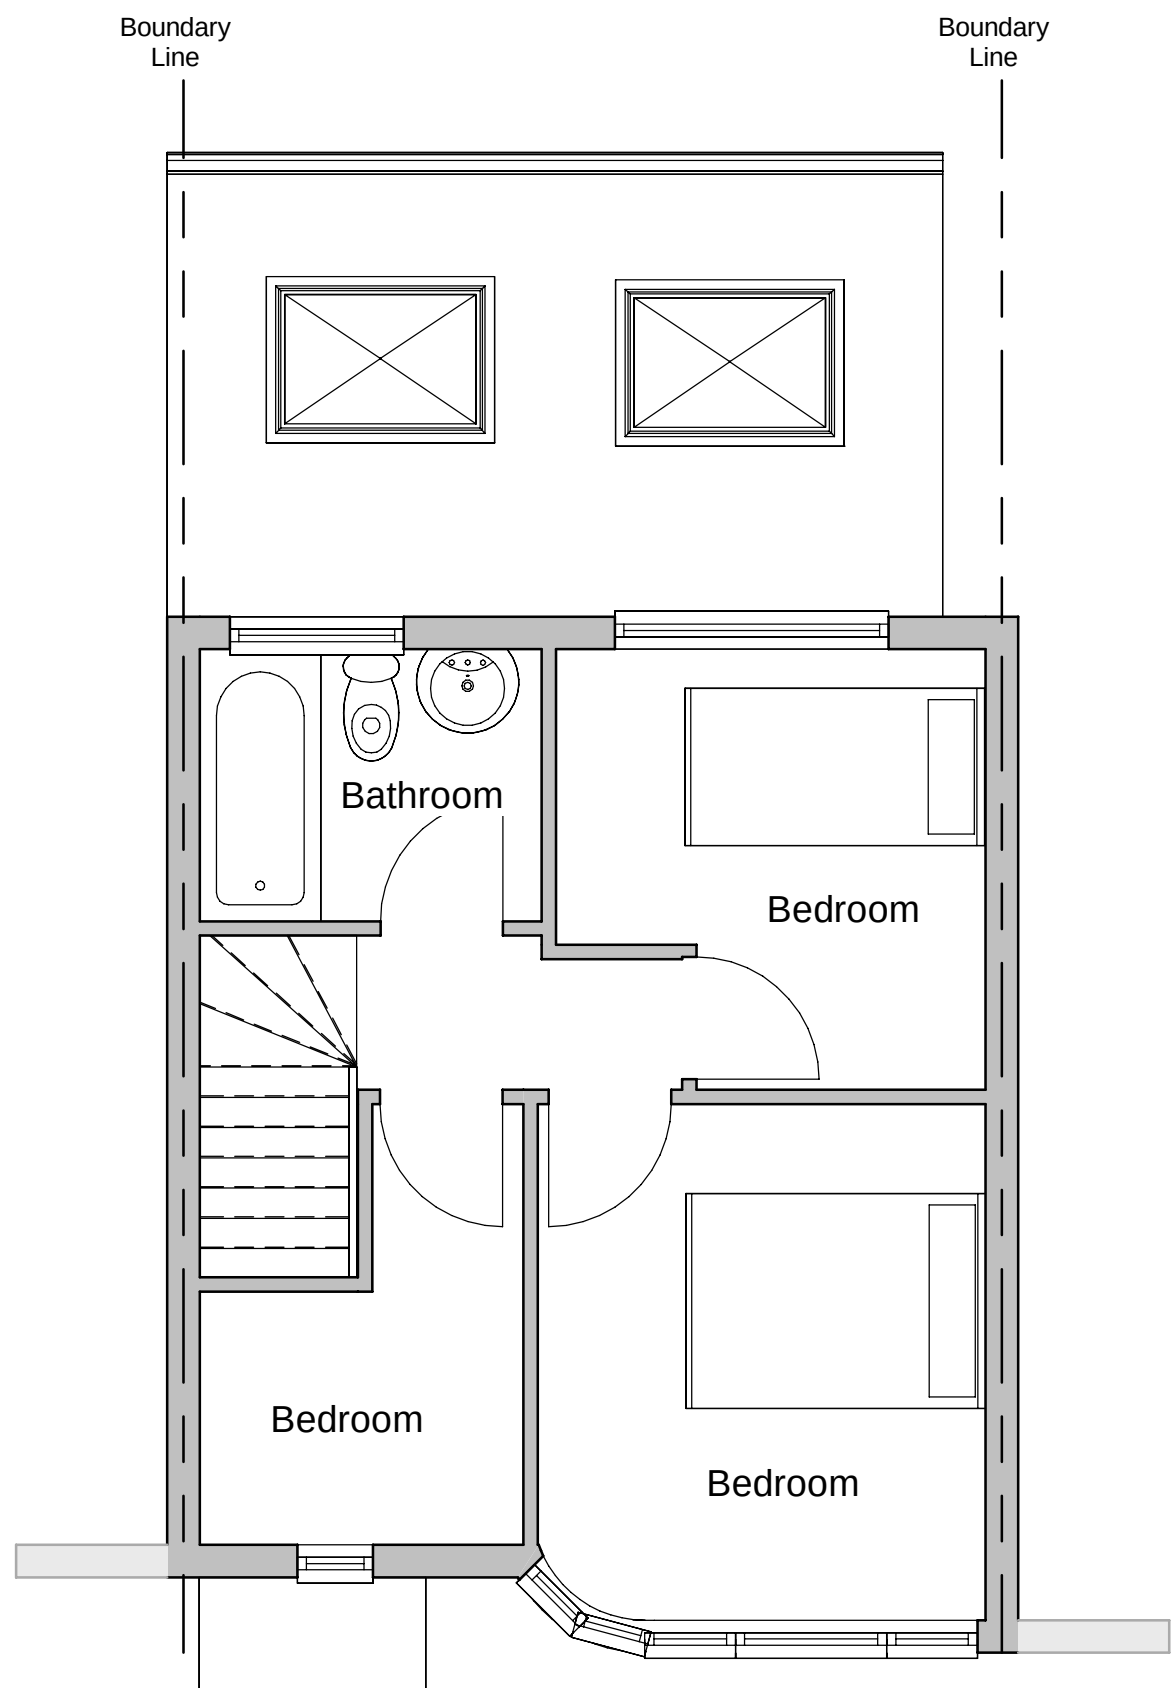

2 Existing Level 1
1 : 50

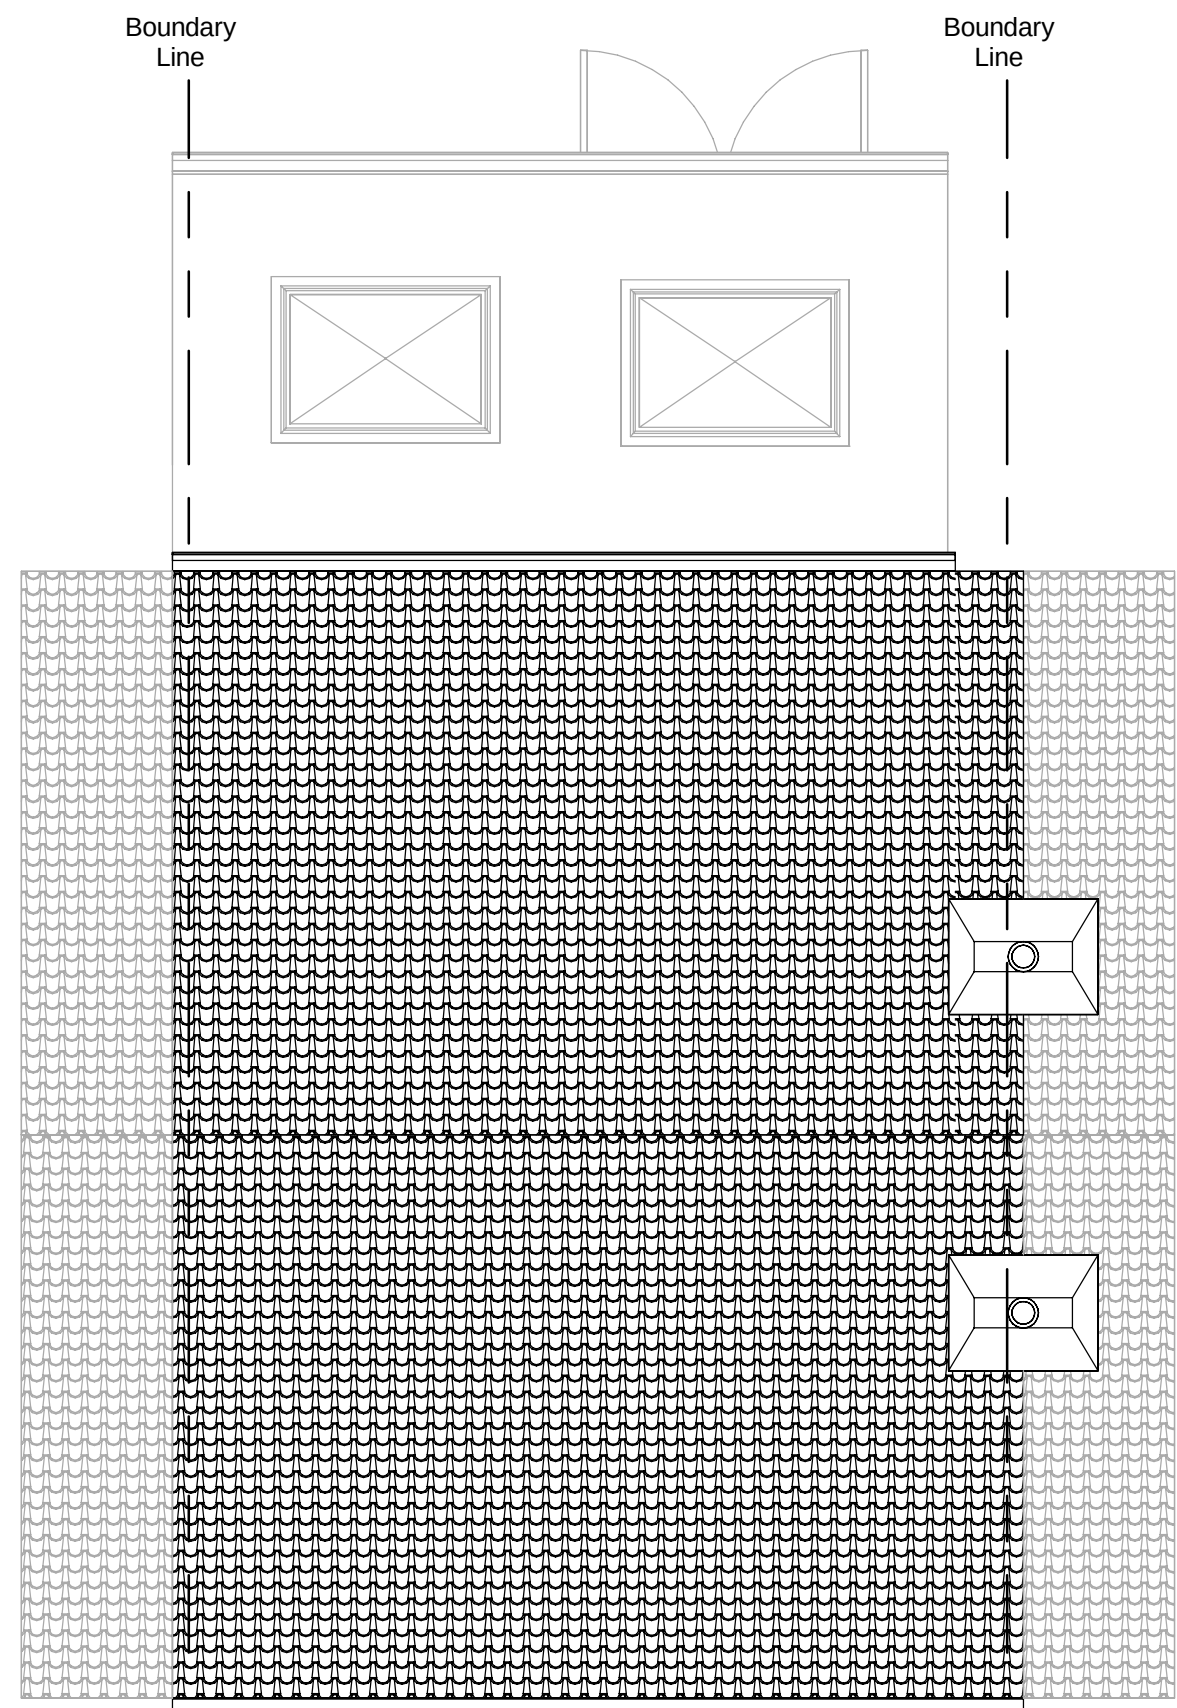


11 Existing Roof
1 : 50

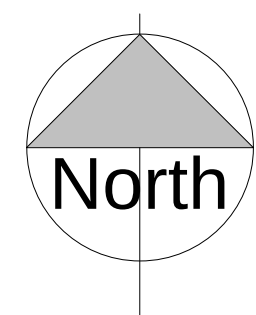


0m 25m 50m 75m 100m 125m
VISUAL SCALE 1:1250 @ A1




4 Location Plan
1 : 1250

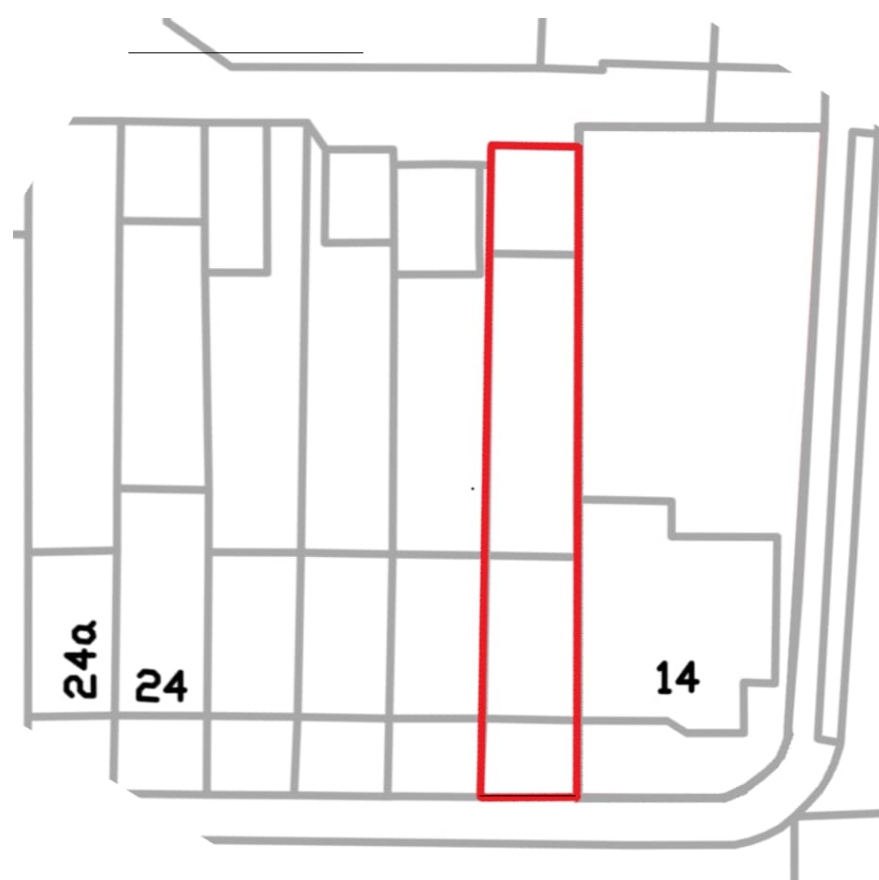


5 Block Plan
1 : 500

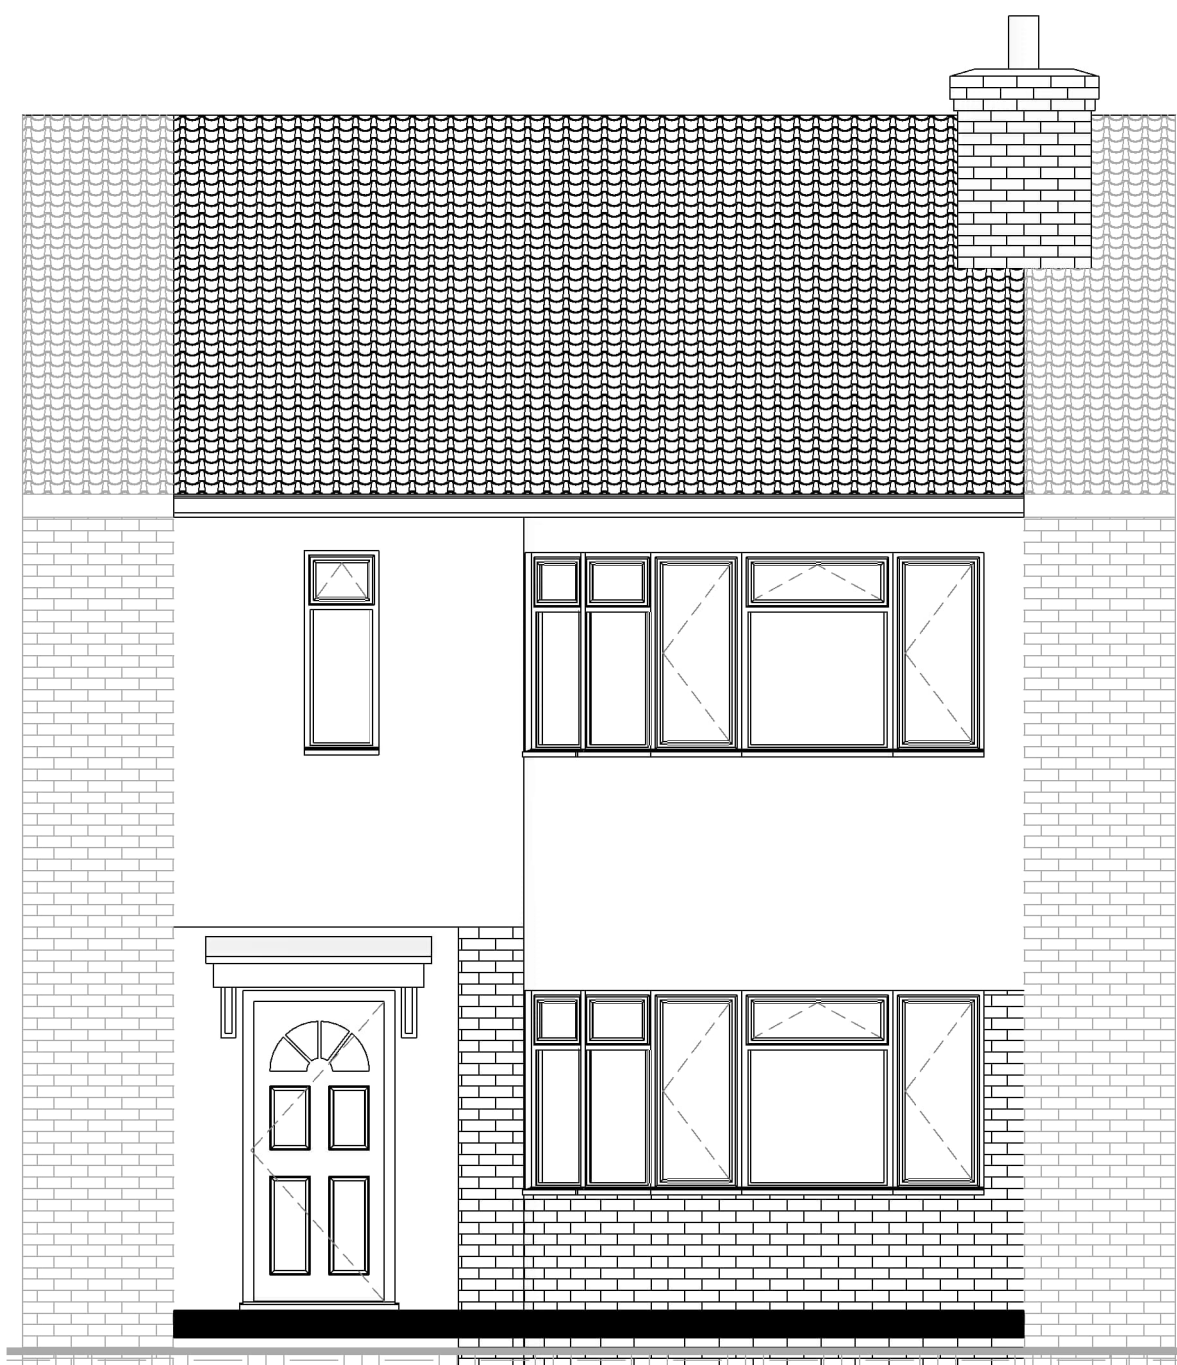


1 Existing Front Elevation
1 : 50

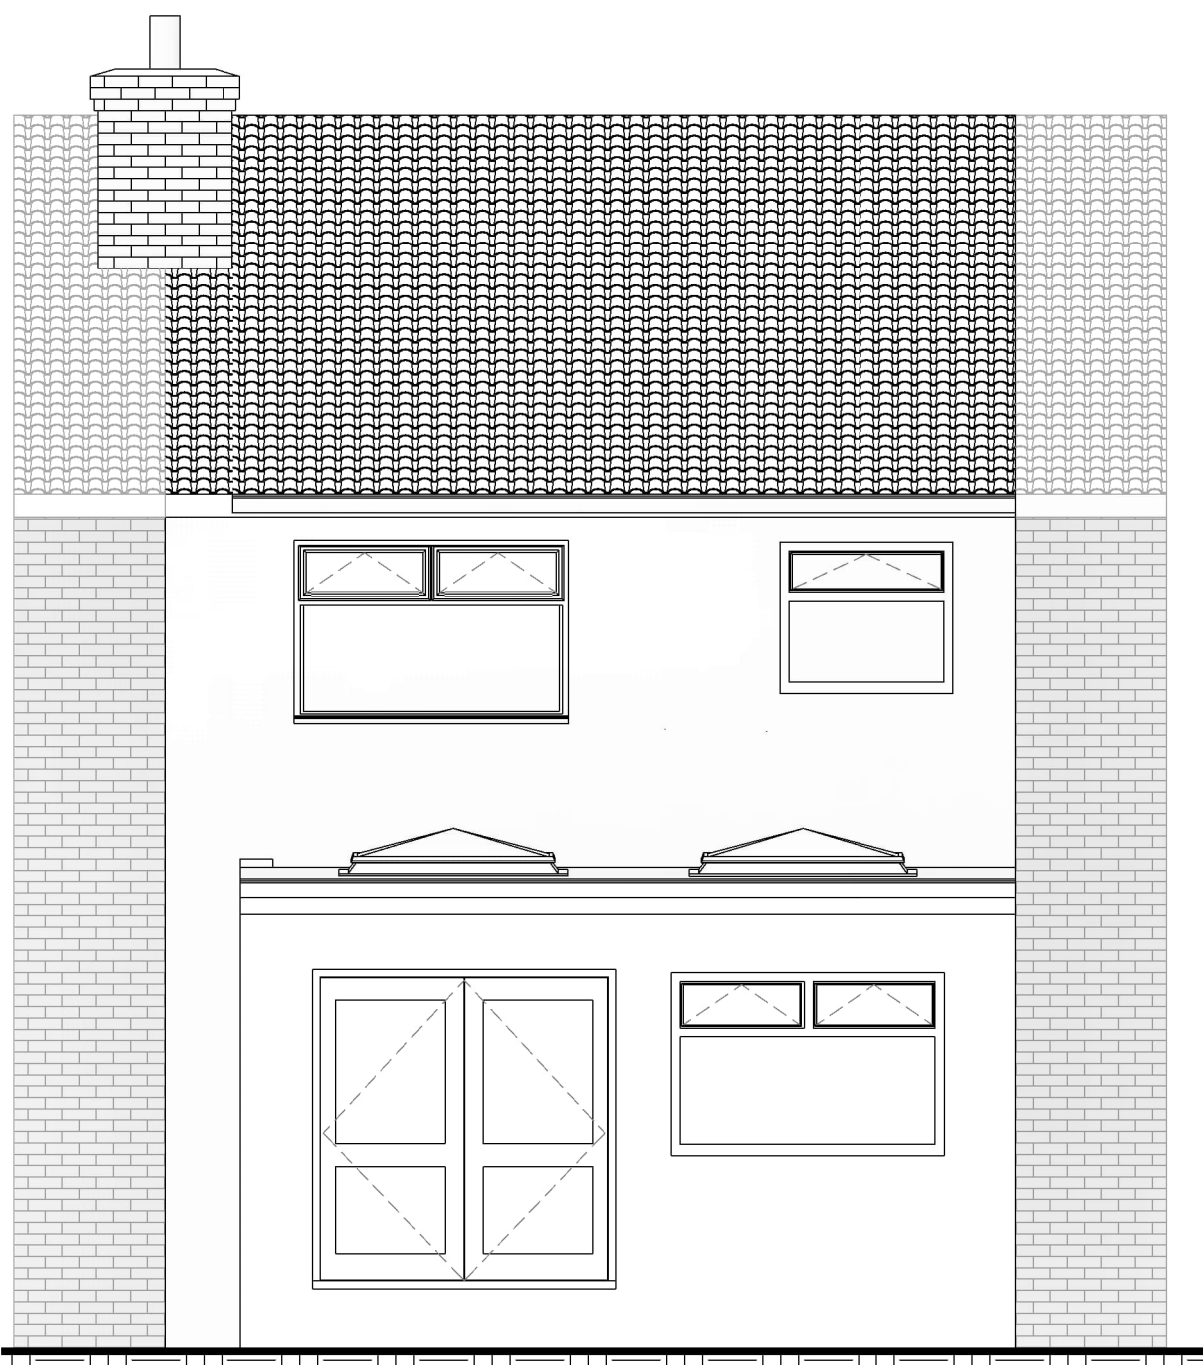

6 Existing Rear Elevation
1 : 50

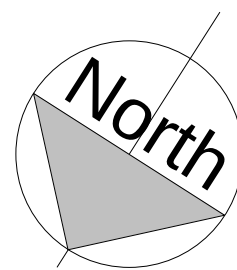

0m 10m 20m 30m 40m 50m
VISUAL SCALE 1:500 @ A1

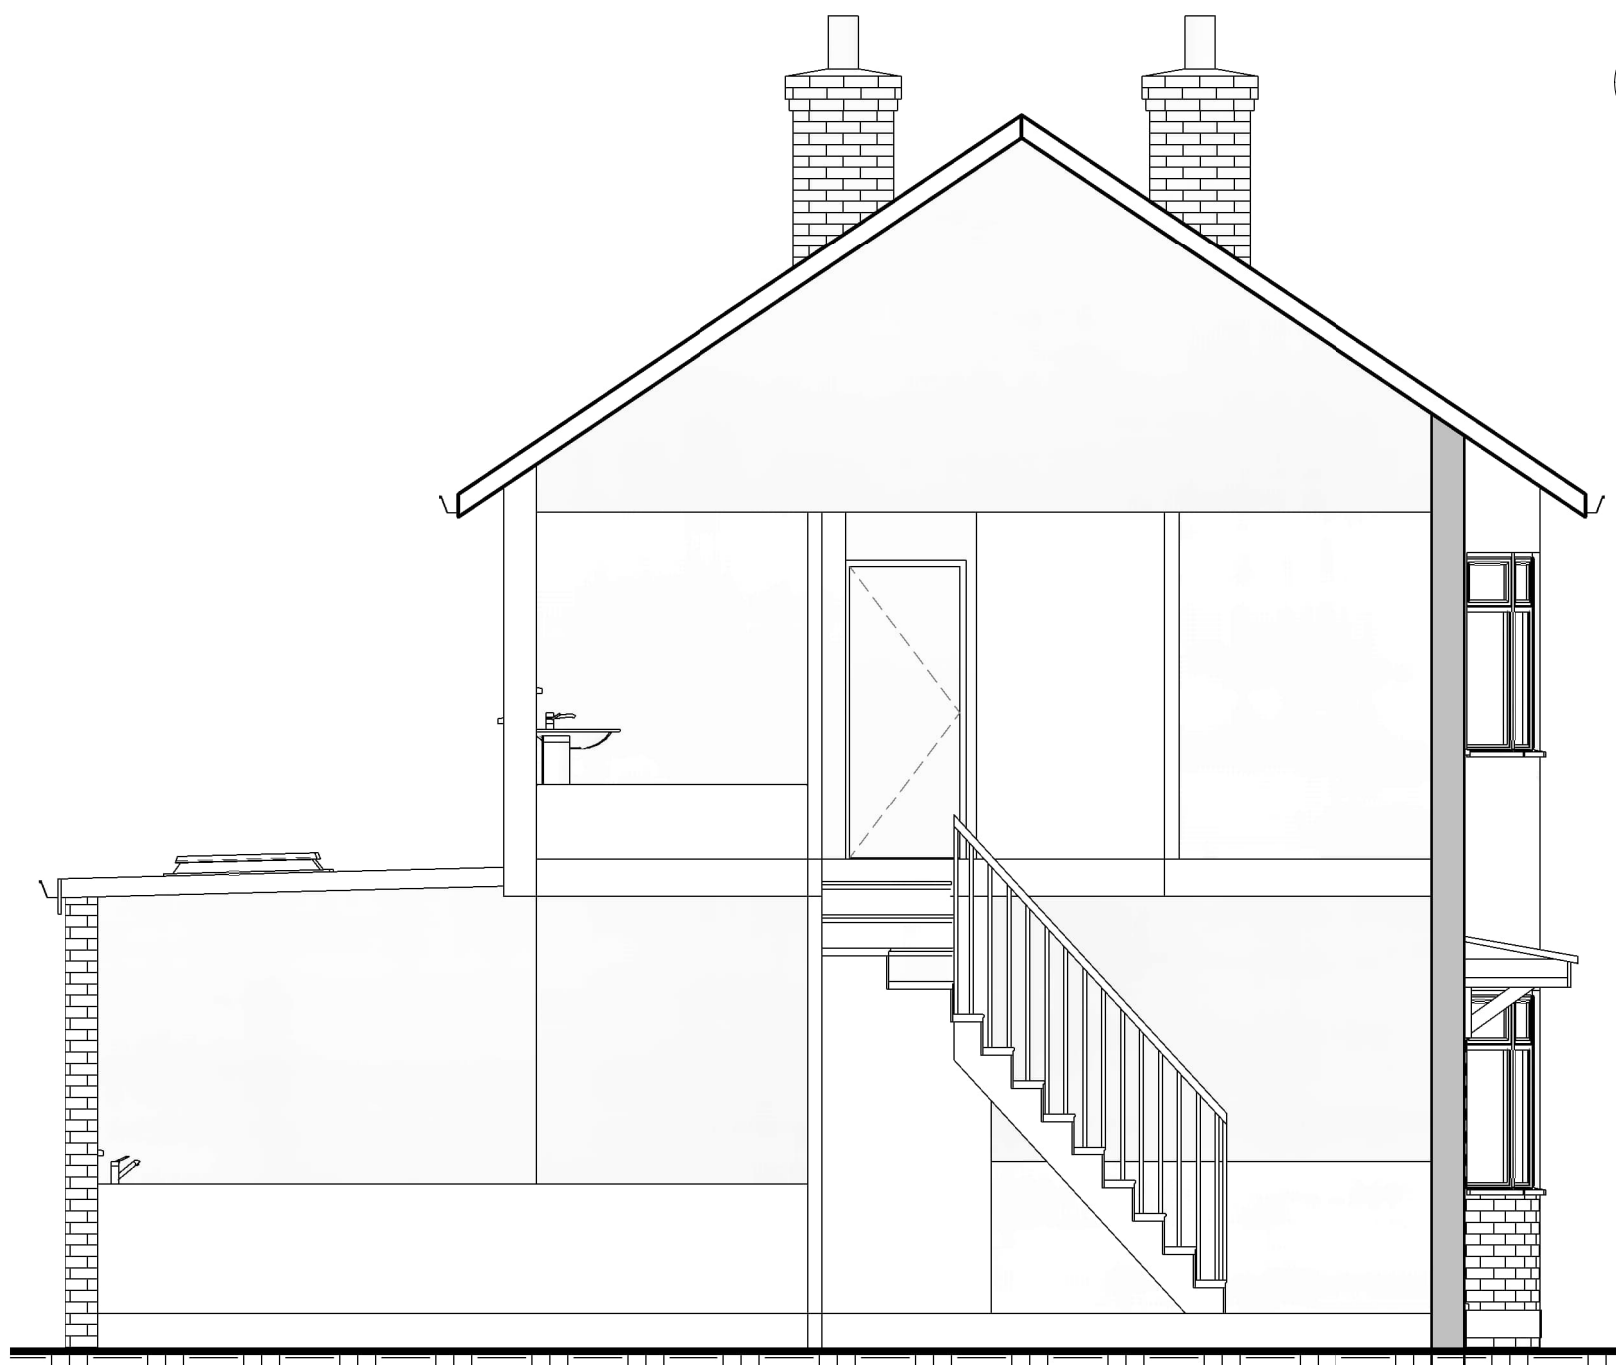

10 Existing Section
1 : 50

0m 1m 2m 3m 4m 5m
VISUAL SCALE 1:50 @ A1

Rev	Description	Date
CODE	SUITABILITY DESCRIPTION	
STATUS	PURPOSE OF ISSUE	
PROJECT		
16 Sidmouth Drive		
TITLE		
Existing GAs		
CLIENT		
Mr & Mrs Grecu		
DRAWN BY GJM	CHECKED BY RG	DATE 27/07/2026
SCALE (@ A1) As indicated		PROJECT NUMBER SIDMOUTH16
DRAWING NUMBER S100		REV