




01 - GROUND FLOOR PLAN

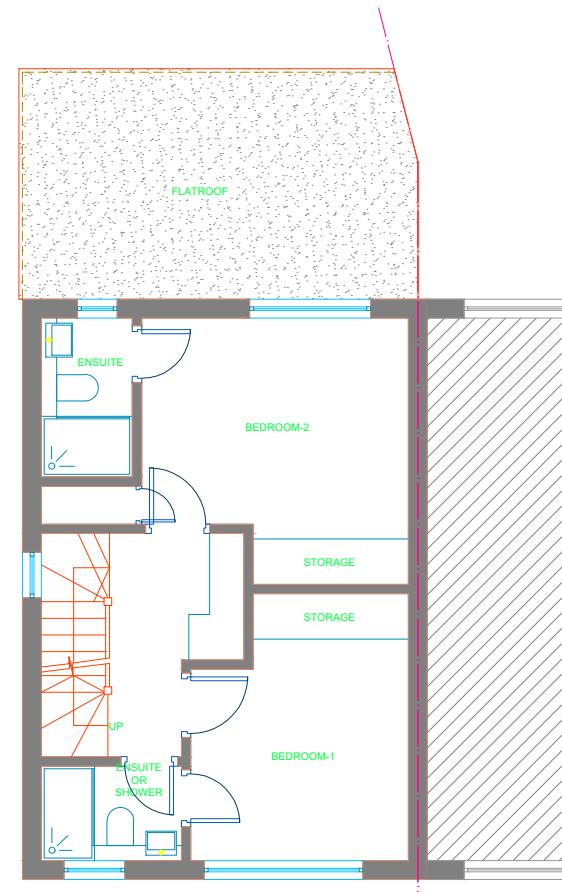

02 - FIRST FLOOR PLAN

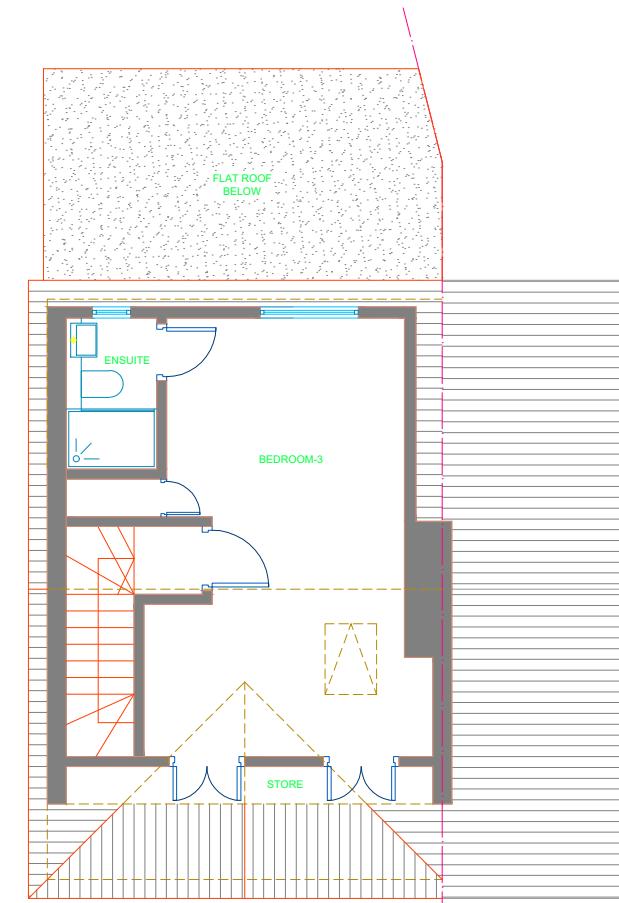


03 - LOFT FLOOR PLAN

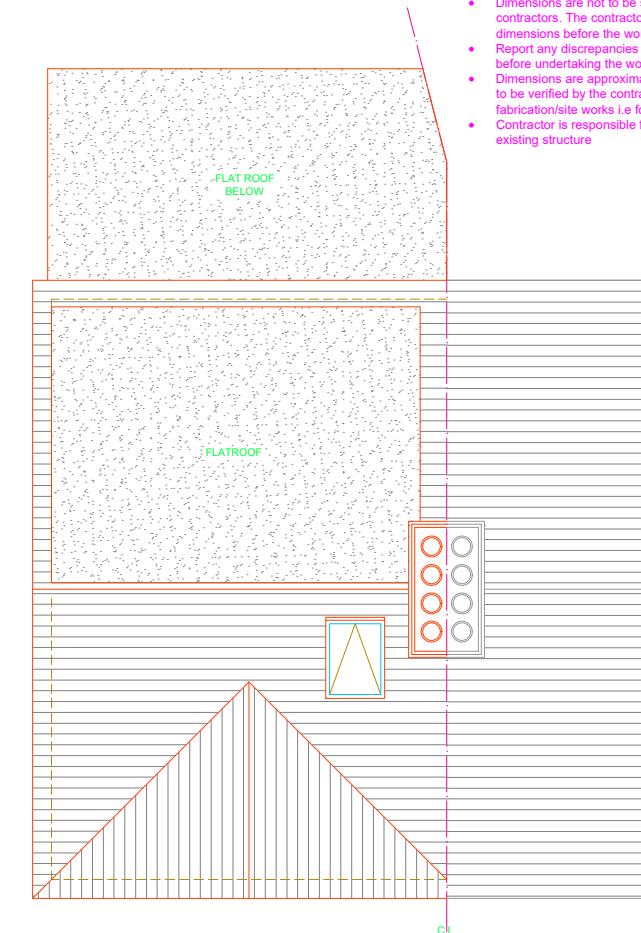

04 - ROOF PLAN



05 - FRONT ELEVATION

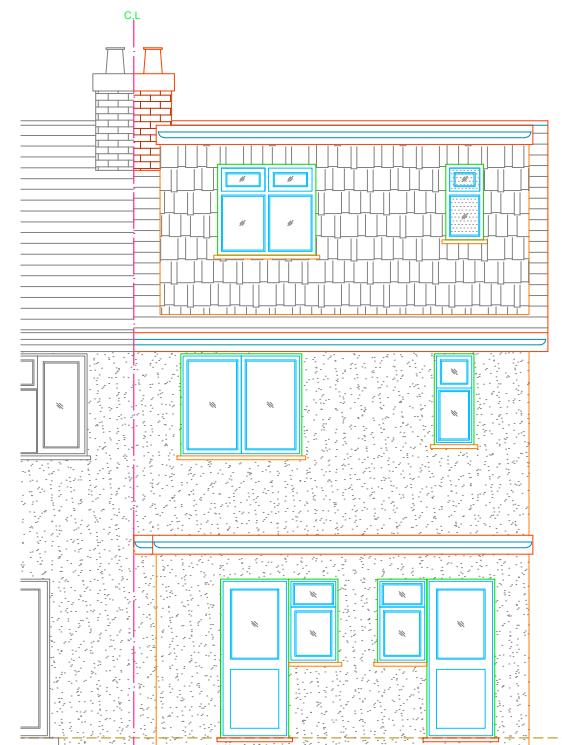

06 - REAR ELEVATION



07 - SIDE ELEVATION

- Dimensions are not to be scaled from this drawing by contractors. The contractor is requested to check all dimensions before the work started.
- Report any discrepancies to the client or architect before undertaking the work described in the drawings.
- Dimensions are approximate site dimensions and are to be verified by the contractor on site before any fabrication/site works i.e foundations etc occur
- Contractor is responsible for all temporary propping to existing structure

REVISIONS			
NO.	DESCRIPTION	DATE	BY

DE ARCHITECTURAL CONSULT.LTD
M: 07824773079, 7869580774
E: de.simeon.simeonov@outlook.com

54 BEECHWOOD AVENUE HAYES
LONDON UB2 1JW

EXISTING PLANS & ELEVATIONS

Scale 1:100@A3	Drawn TA	Rev. NOV-25
Project DAC-330/25	Sheet No. P-54BA-02	

A horizontal scale bar with four major tick marks labeled 0, 1, 3, and 5m. The distance between 0 and 1 is the same as between 1 and 3, which is also the same as between 3 and 5m. The text "Scale bar" is written below the 0 mark in red.