


- NOTES
- Dimensions are not to be scaled from this drawing by contractors. The contractor is requested to check all dimensions before the work started.
 - Report any discrepancies to the client or architect before undertaking the work described in the drawings.
 - Dimensions are approximate site dimensions and are to be verified by the contractor on site before any fabrication/site works i.e foundations etc occur
 - Contractor is responsible for all temporary propping to existing structure

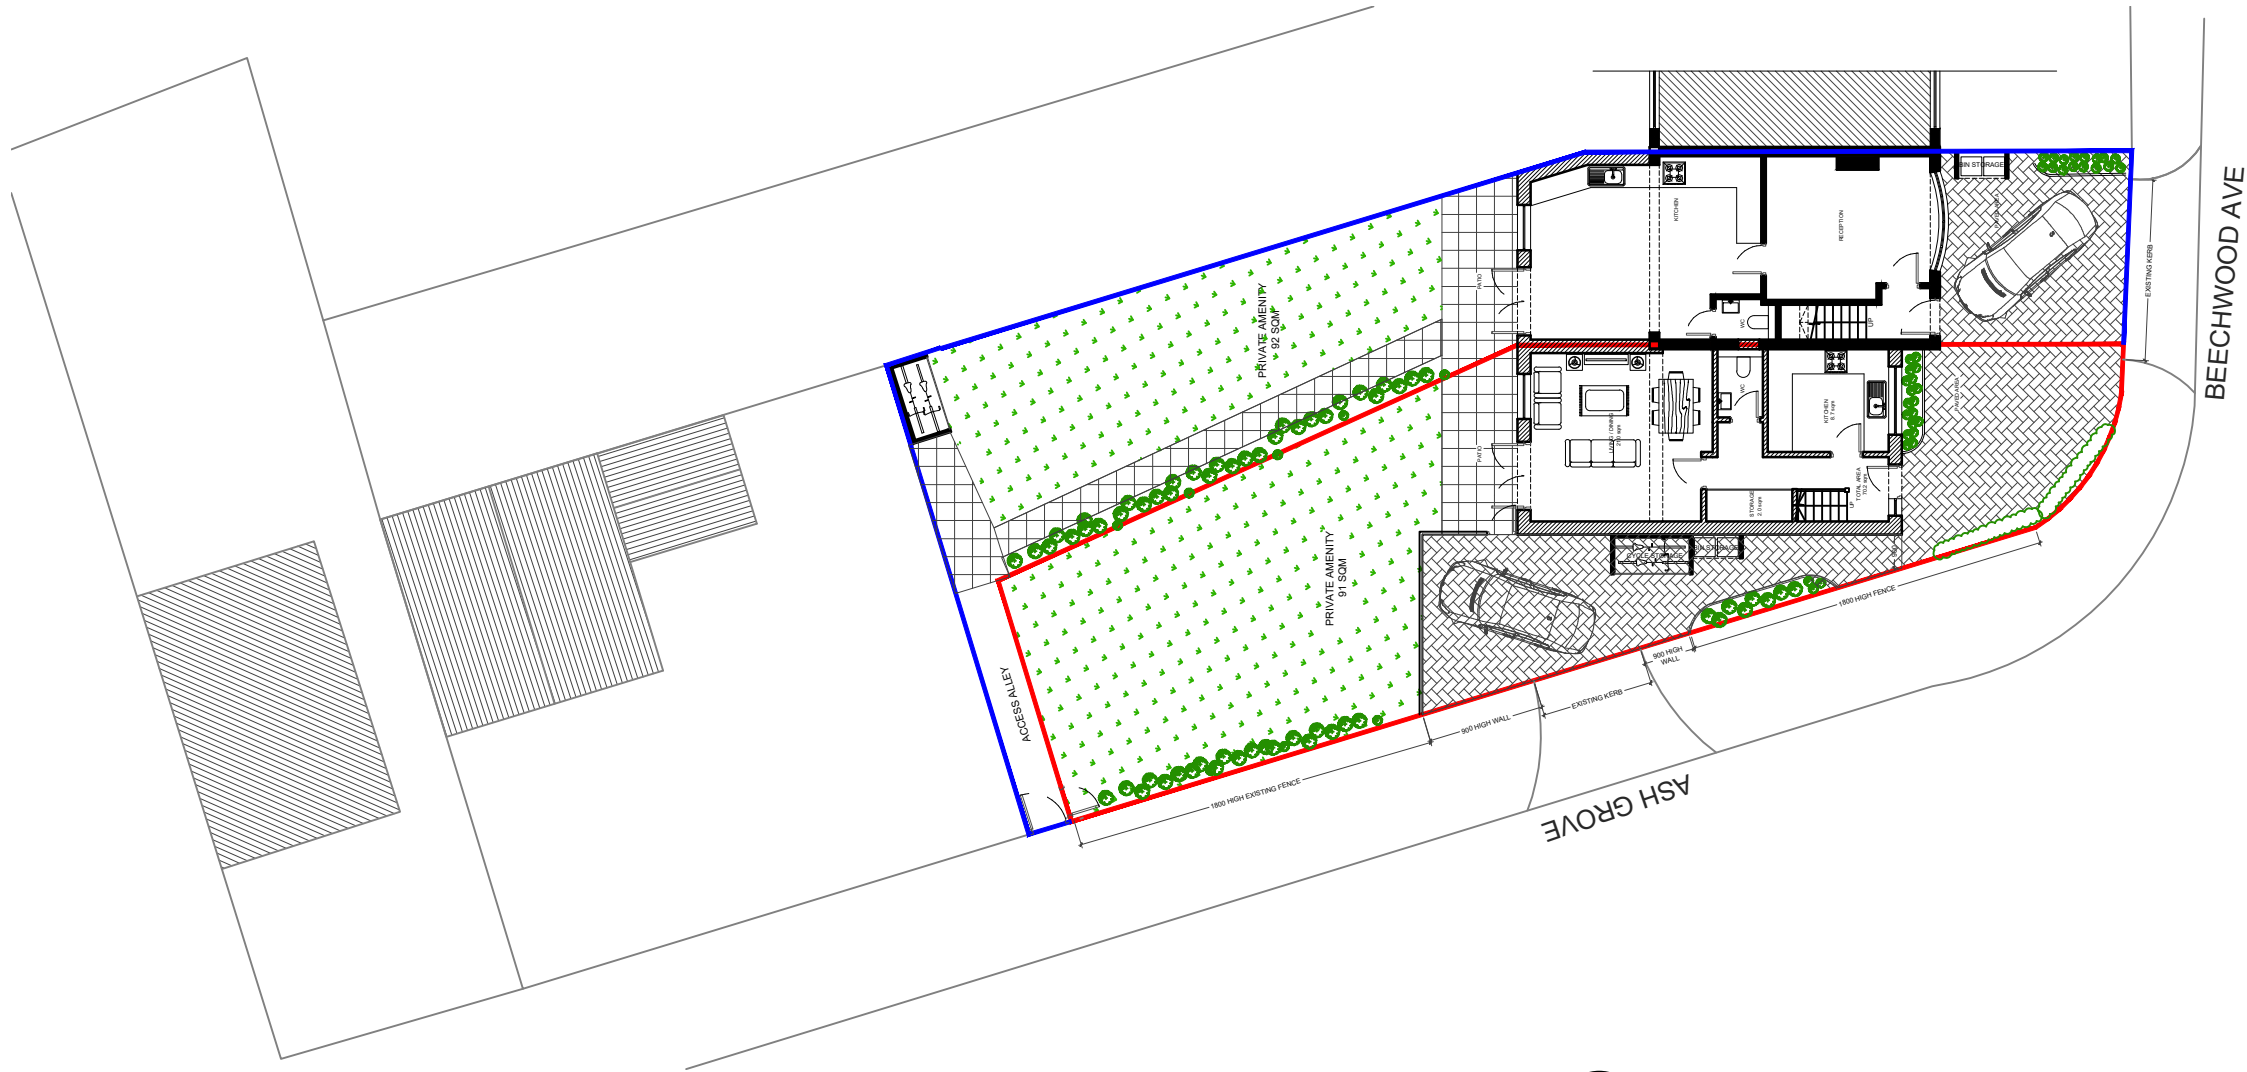

01 -PROPOSED SITE PLAN

0 1 3 5m
Scale bar

Site Add.	LAND ADJACENT TO 54 BEECHWOOD AVENUE HAYES, LONDON UB3 1JW		
Title	PROPOSED SITE PLAN		
Scale	1:200	Drawn	JTS
Project	04/25	Sheet No.	FP-54BA-05
		Rev.	