



NOTES:


ALL EXTERNALS TO MATCH
THE EXISTING HOUSE.
ALL DOUBLE GLAZED TO MATCH.
GUTTER FASCIA TO MATCH.
NO PART OF THE BUILDING TO
TO ENCROACH NEIGHBOURS.

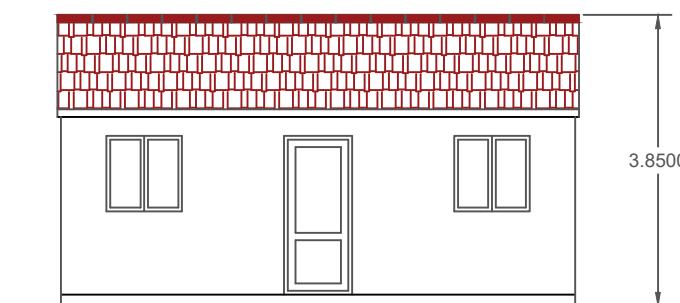


PROPOSED FRONT ELEVATION

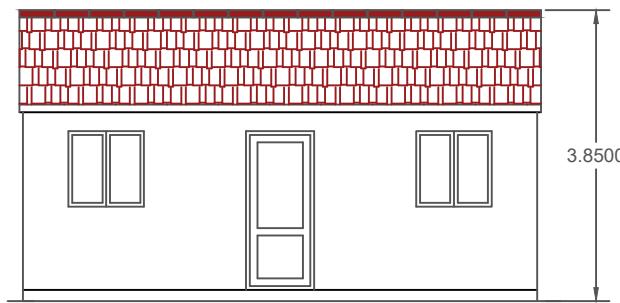

PROPOSED REAR ELEVATION

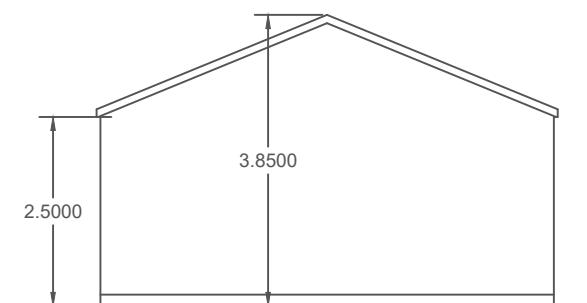

PROPOSED SIDE ELEVATION

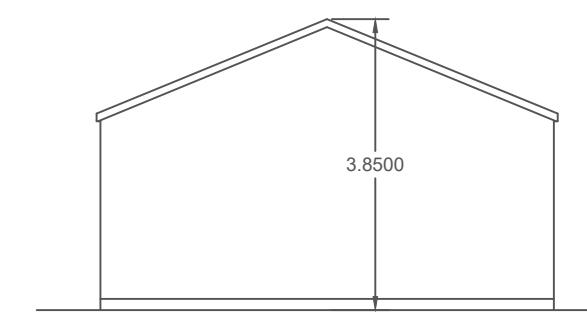

PROPOSED SIDE ELEVATION

0 1 2 3 4 5

Scale 1 : 100. @ A3 Size

Email: amrik202002@yahoo.co.uk
Mobile: 07877576865

DWG. NO. EA / 57/ 01

CLIENT: MR PARAMJIT SINGH
57 WALTHAM AVENUE.
HAYES. MIDDLESEX. UB3 1TB.

SCALE 1: 100. @ A3.