

BOUNDARY LINE

INTERNAL LAYOUT				FEB 2023	B
BOUNDARY				NOV 2022	A
AMENDMENTS				DATE	REV.
13 MERRYFIELDS, UXBRIDGE, MIDDLESEX UB82BT					
TEL: 07888 477714 EMAIL: BMURRAYDESIGN@YAHOO.CO.UK					
PROJECT					
37 BROADWOOD AVENUE					
RUISLIP					
HA4 7XS					
CLIENT					
NATHAN & ANA OTT					
DRAWING					
PROPOSED LOFT FLOOR PLAN					
SCALE 1:100 @ A3				DRAWING NUMBER	REV.
DATE NOV 2022					
DRAWN BM					



bernard murray design
chartered architect

www.bmuraydesign.co.uk

13 MERRYFIELDS, UXBRIDGE, MIDDLESEX UB82BT
TEL: 07888 477714 EMAIL: BMURRAYDESIGN@YAHOO.CO.UK

PROJECT
37 BROADWOOD AVENUE
RUISLIP
HA4 7XS

CLIENT
NATHAN & ANA OTT

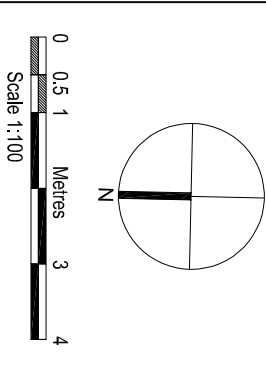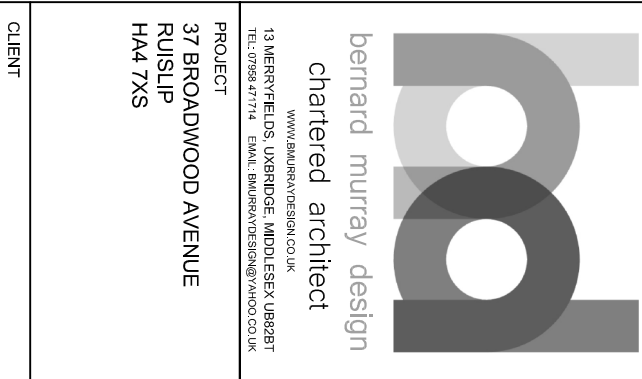

Drawings are to be read in conjunction with the specification and any other documents referred to in the drawings. The drawings are to be read in conjunction with the specification and any other documents referred to in the drawings. The drawings are to be read in conjunction with the specification and any other documents referred to in the drawings.