

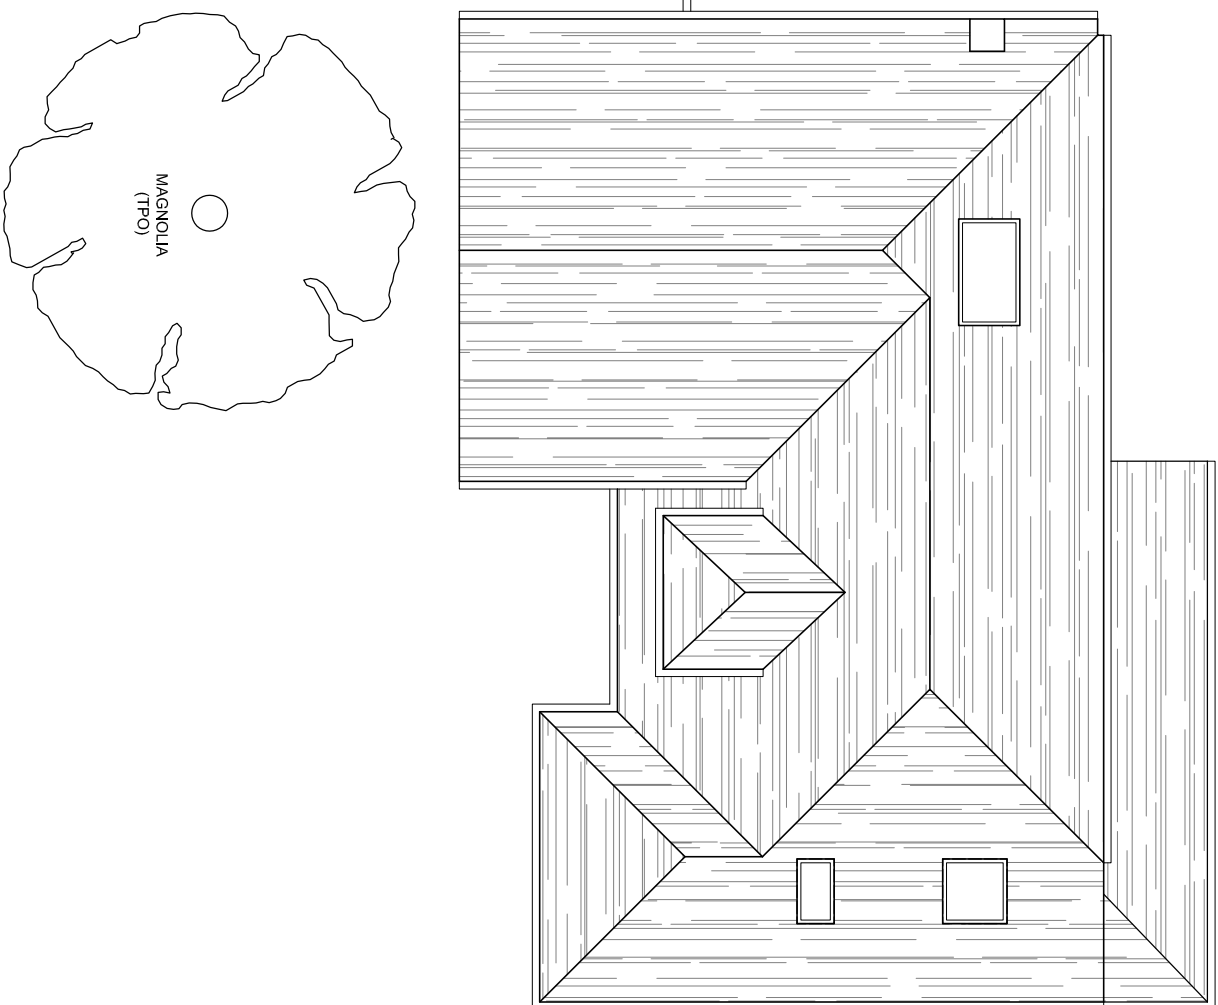


BOUNDARY LINE

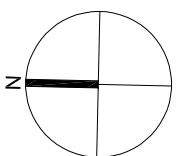

BOUNDARY LINE

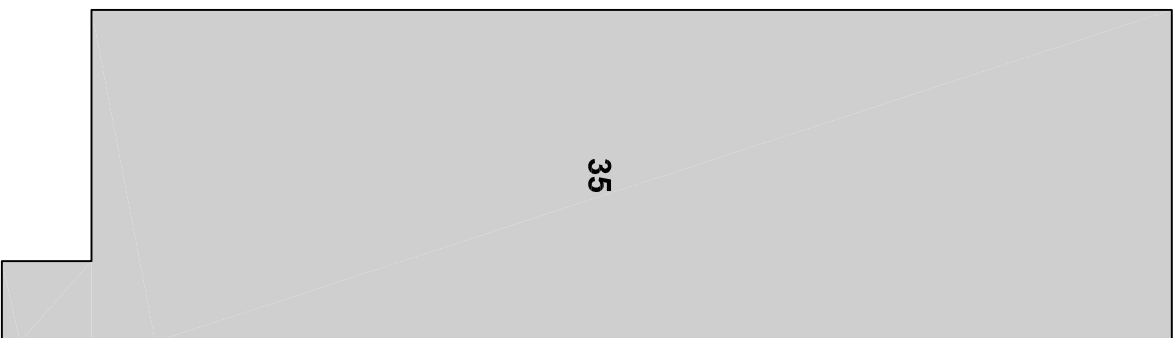

0 0.5 1 3 4
Metres
Scale 1:100

AMENDMENTS	DATE	REV
------------	------	-----

Dimensions, areas and levels where given are only approximate and subject to site survey. All dimensions are to be checked on site. Figured dimensions only are to be taken from this drawing. This drawing is to be read in conjunction with all relevant constraints and/or specific drawings/documents and any discrepancies or variations are to be notified to the architect before the affected work commences. This drawing is copyright and remains the property of the Architects.



bernard murray design
chartered architect

78 BRIDGE ROAD, UXBRIDGE, MIDDLESEX UB82QW
TEL: 07958 471714 EMAIL: BMURRAYDESIGN@YAHOO.CO.UK
WWW.BMURRAYDESIGN.CO.UK

PROJECT
37 BROADWOOD AVENUE
RUISLIP
HA4 7XS

CLIENT
NATHAN & ANA OTT

DRAWING
EXISTING ROOF PLAN

SCALE	1:100 @ A3	DRAWING NUMBER	REV
DATE	OCT 2022	1181-4	
DRAWN	BM		