

PLANNING DRAWING

COPYRIGHT ©

Details of this drawing are the copyright of TPP Services and must not be reproduced or copied without prior written consent. Any errors or omissions are to be reported to the contractor and Architect immediately. All proposed road and junction alterations subject are to highways engineers detailed design. Removal of any existing tree and landscaped areas subject negotiations with Local Authority Planning dept. and other statutory controls. All drawings to be read in conjunction with structural engineers drawings and all related Architects and consultant drawings and other relevant design information. Where doubt arises, seek clarification




PROPOSED BLOCK PLAN (1:500)



SITE LOCATION PLAN (1:1250)

A1
ORIGINAL
PLOT SIZE

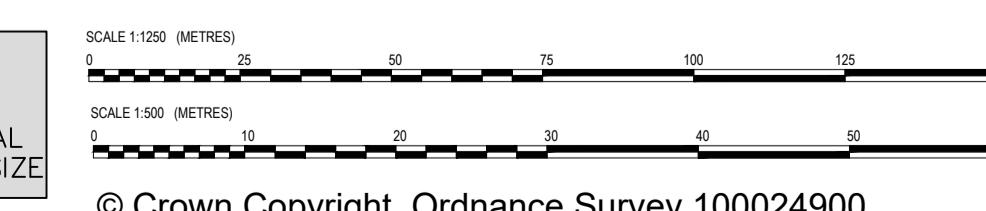


© Crown Copyright. Ordnance Survey 100024900

A	Amends required by the client	23.1.23
Rev.	Description	Date
Purpose of issue		
TP LTD		
Project	UNIT 7A, HALLS BUSINESS CENTRE, HAYES, UB3 3NB	
Title	SITE LOCATION & BLOCK PLAN	
Original Scale	Drawn AS	Checked JS
N/A	Date DEC 23	Date DEC 23
Drawing Number	TPP20221201-01 Rev A	


PLANNING DRAWING

COPYRIGHT ©



Details of this drawing are the copyright of TPP Services and must not be reproduced or copied without prior written consent. Any errors or omissions are to be reported to the contractor and Architect immediately. All proposed road and junction alterations subject are to highways engineers detailed design. Removal of any existing tree and landscaped areas subject negotiations with Local Authority Planning dept. and other statutory controls. All drawings to be read in conjunction with structural engineers drawings and all related Architects and consultant drawings and other relevant design information. Where doubt arises, seek clarification.

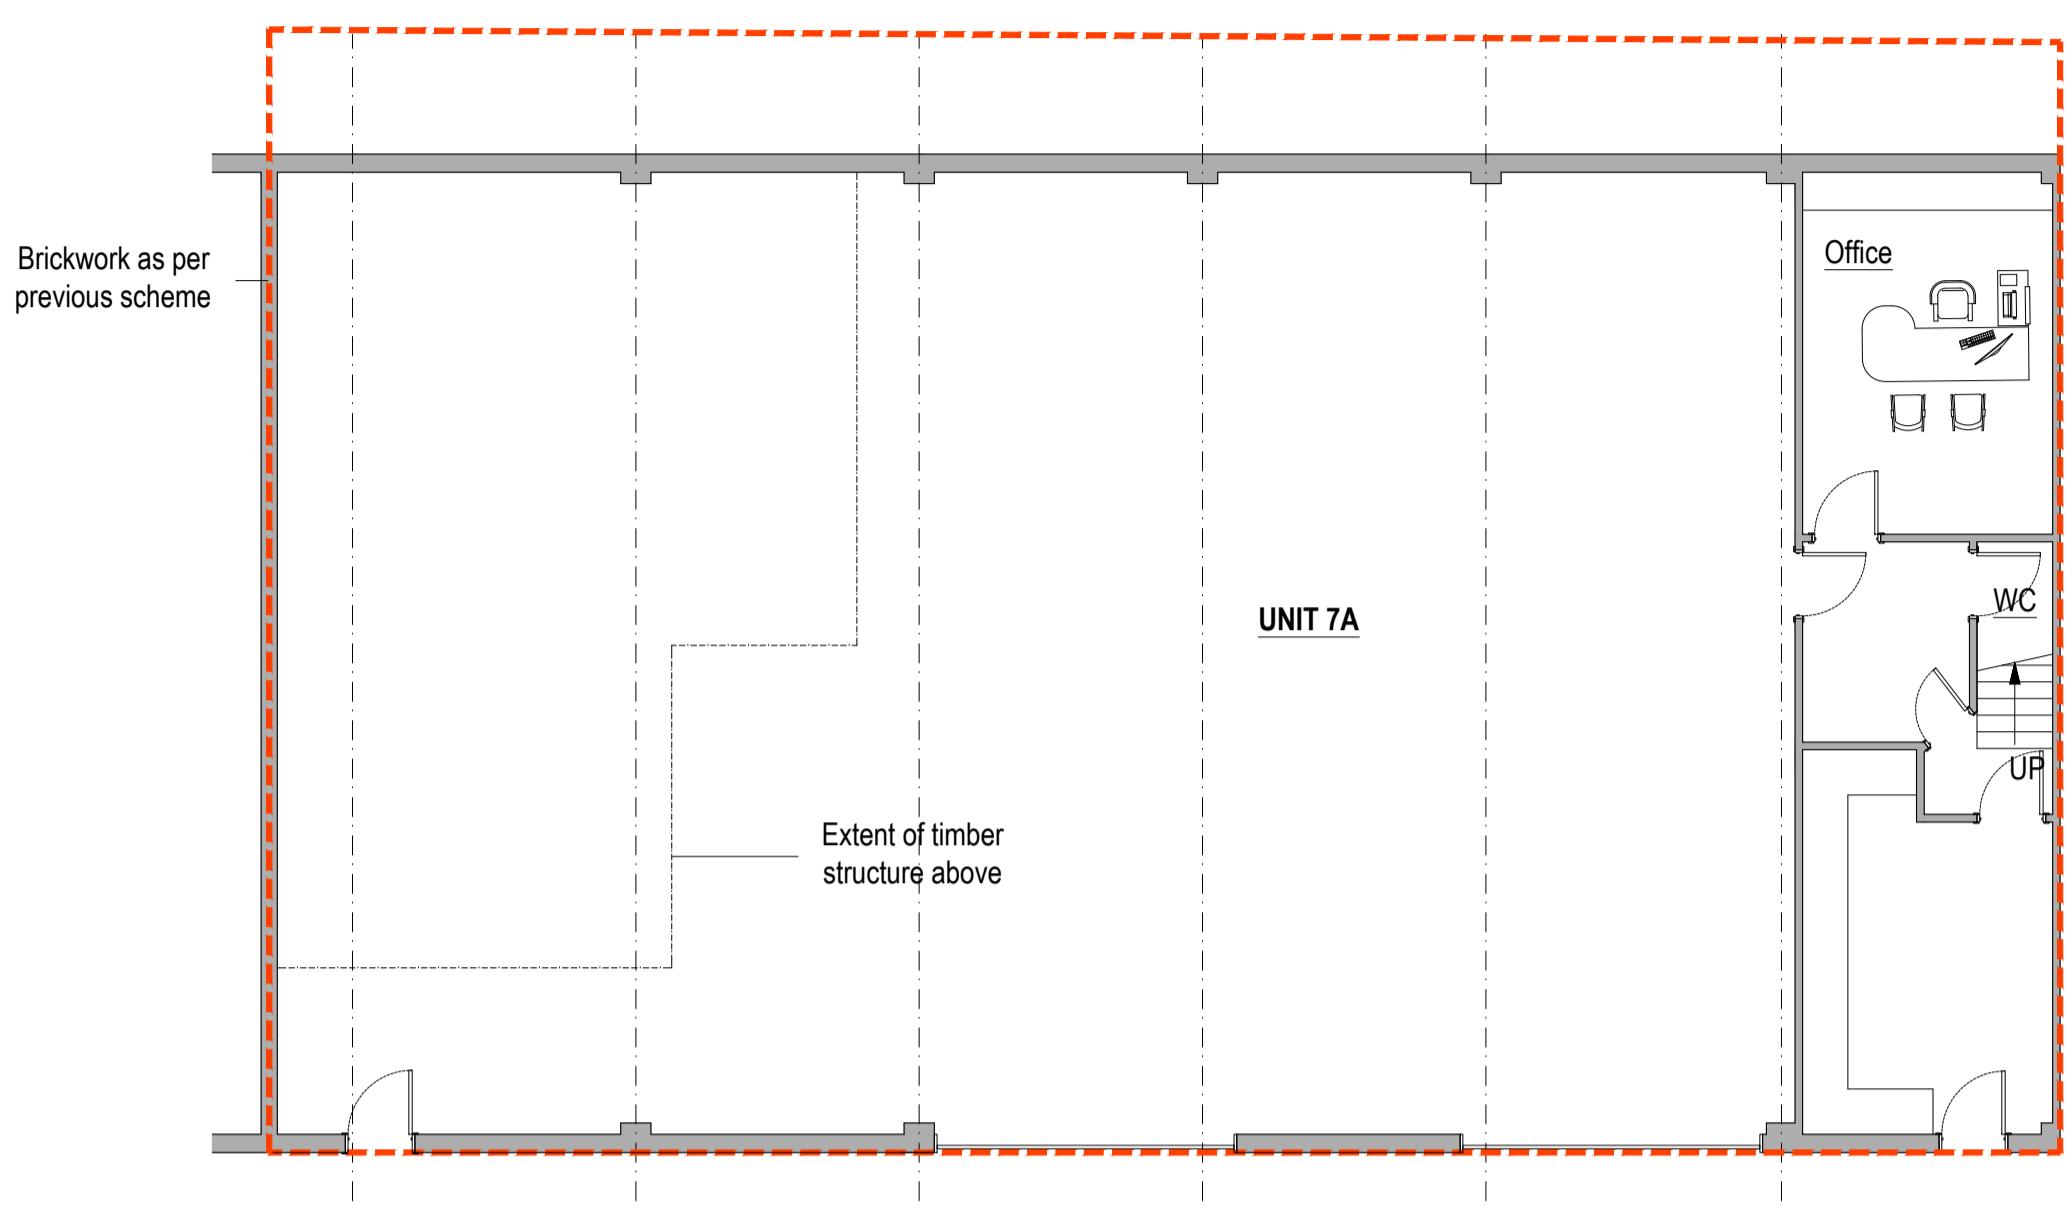


EXISTING GROUND FLOOR LAYOUT (1:100)

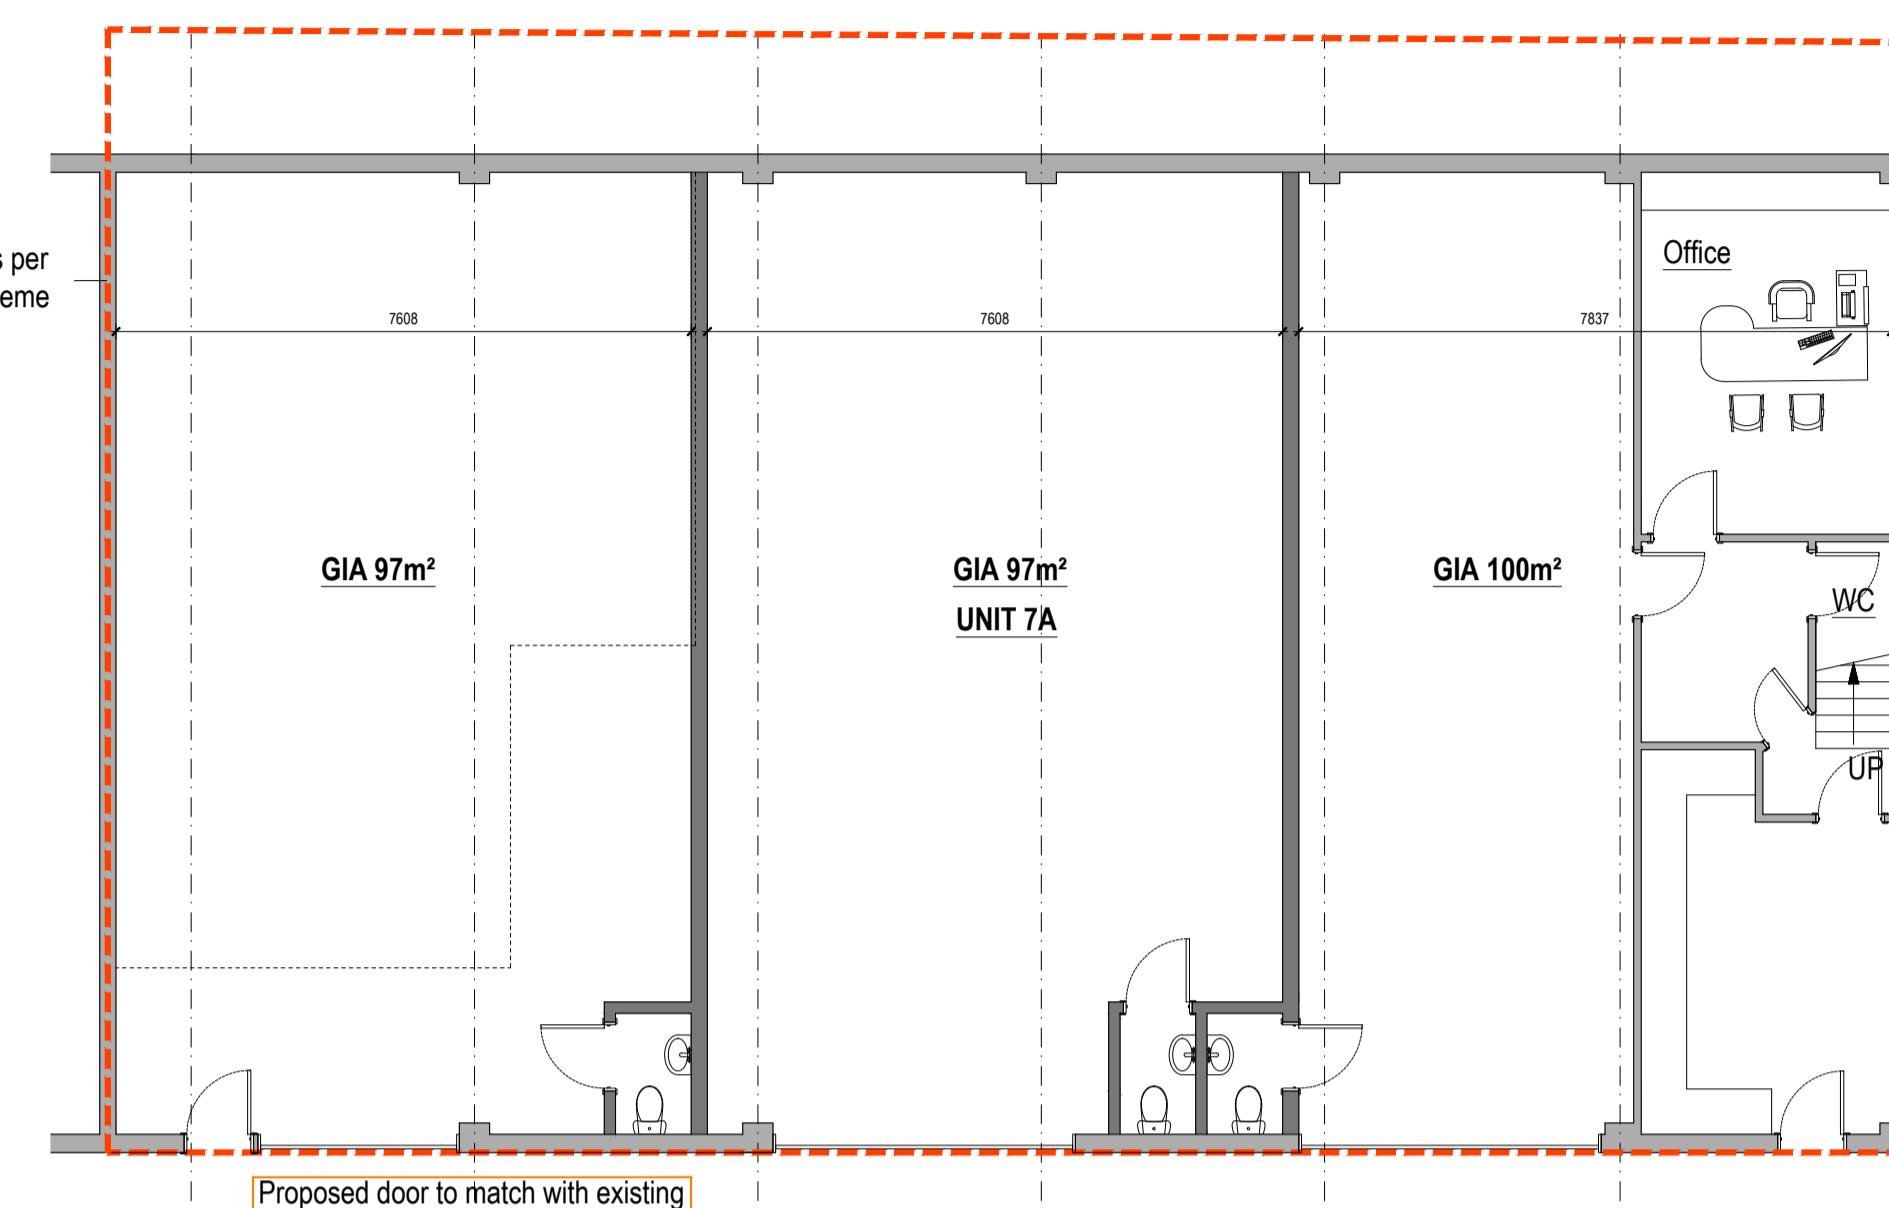


PROPOSED GROUND FLOOR LAYOUT (1:100)

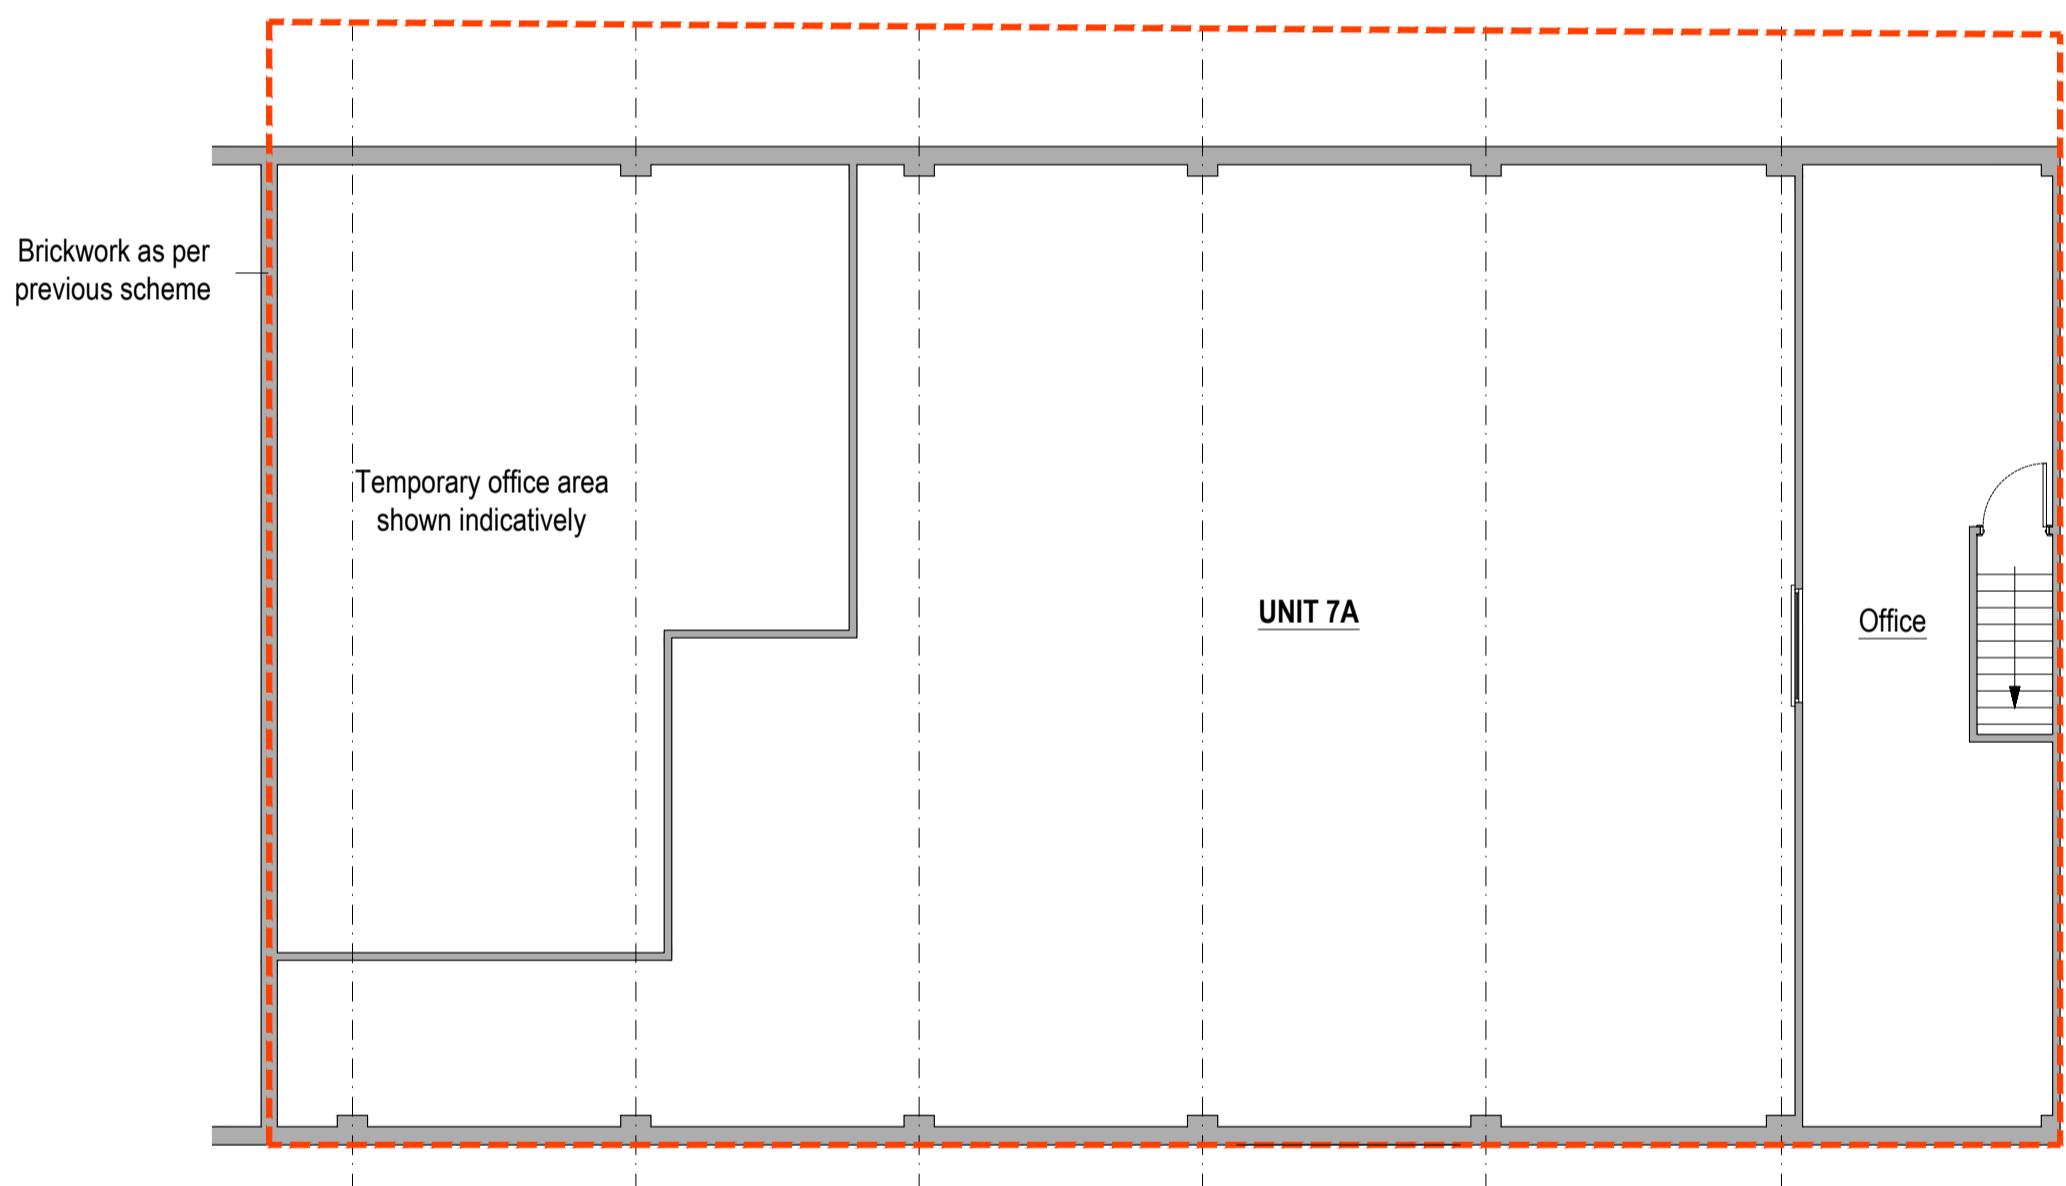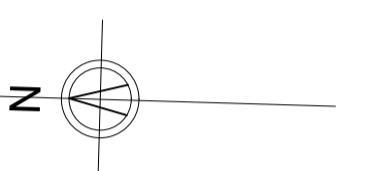


EXISTING MEZZANINE LAYOUT (1:100)

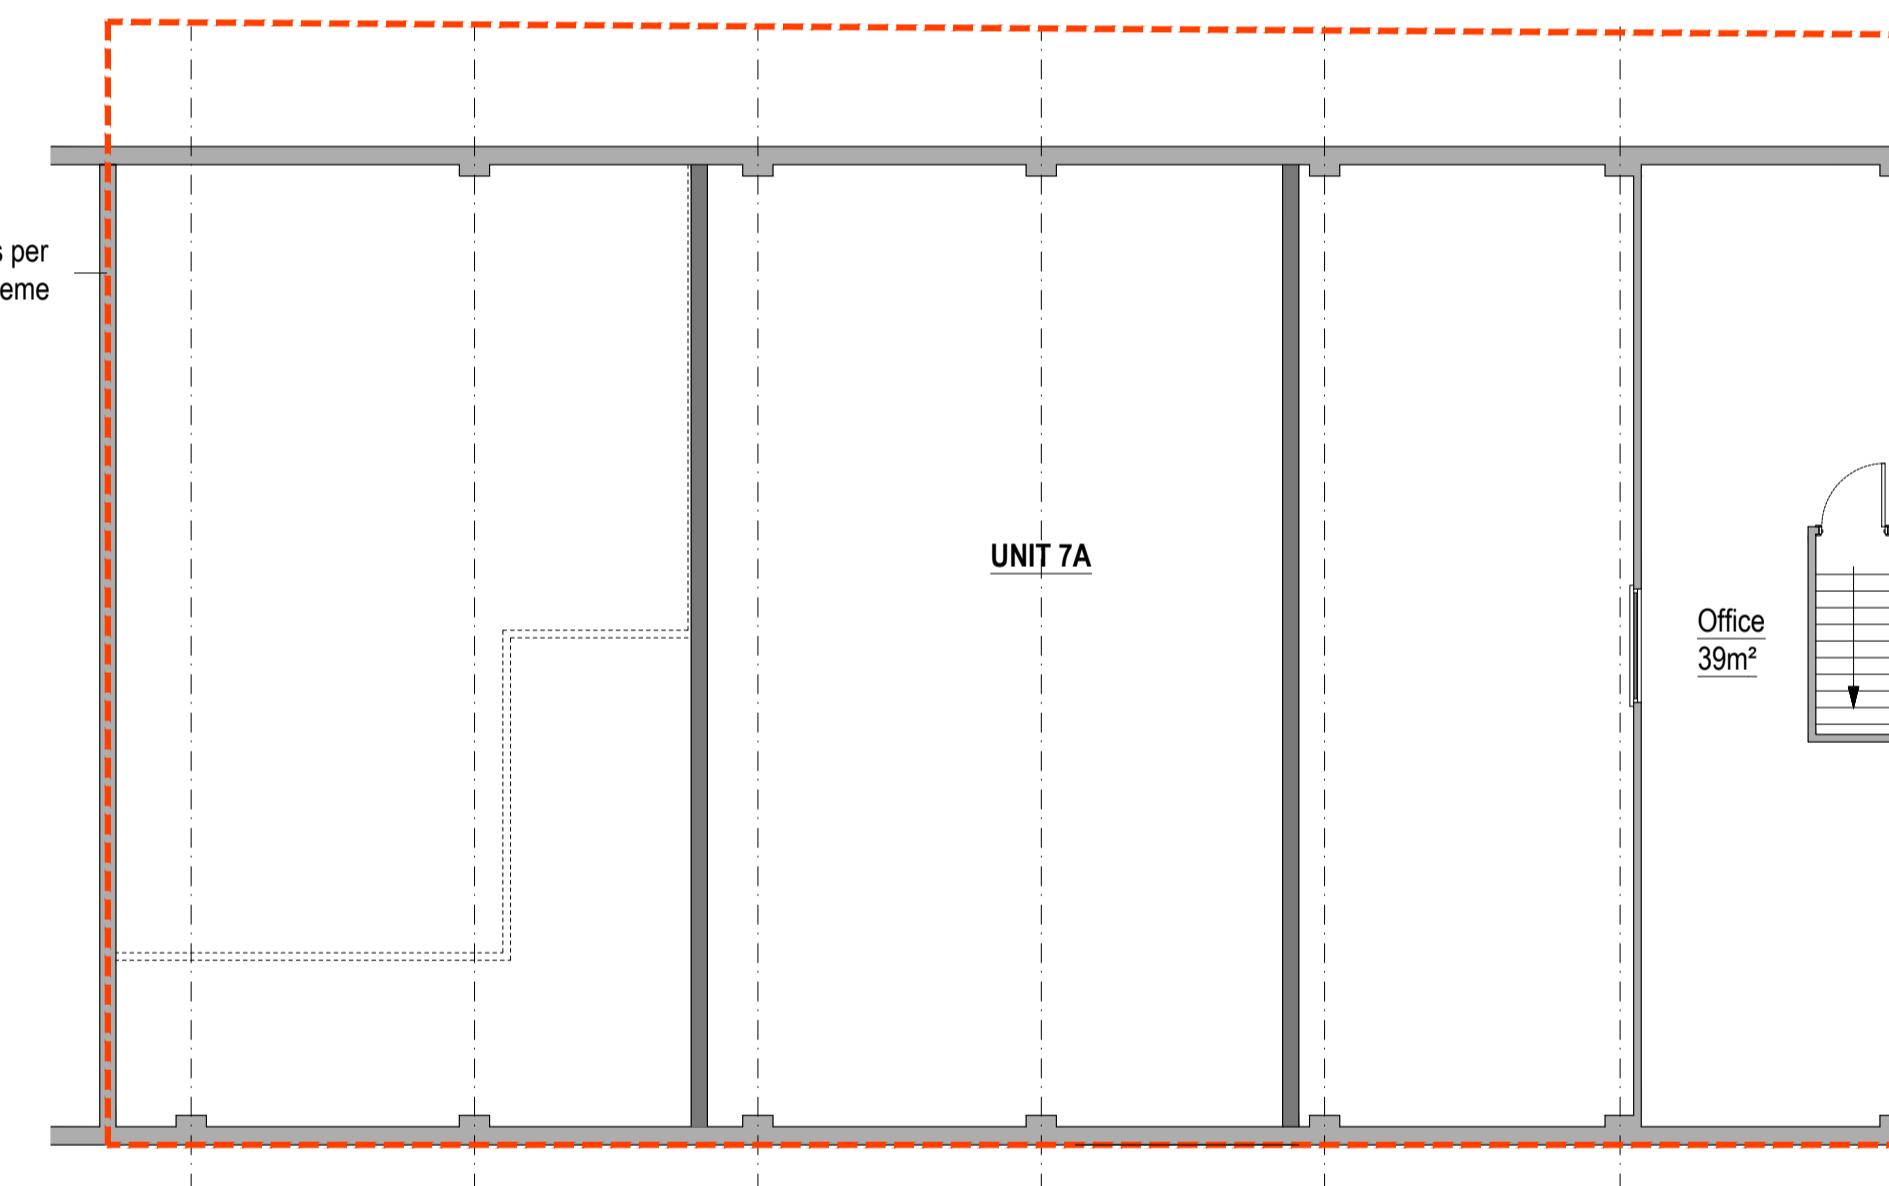

PROPOSED MEZZANINE LAYOUT (1:100)

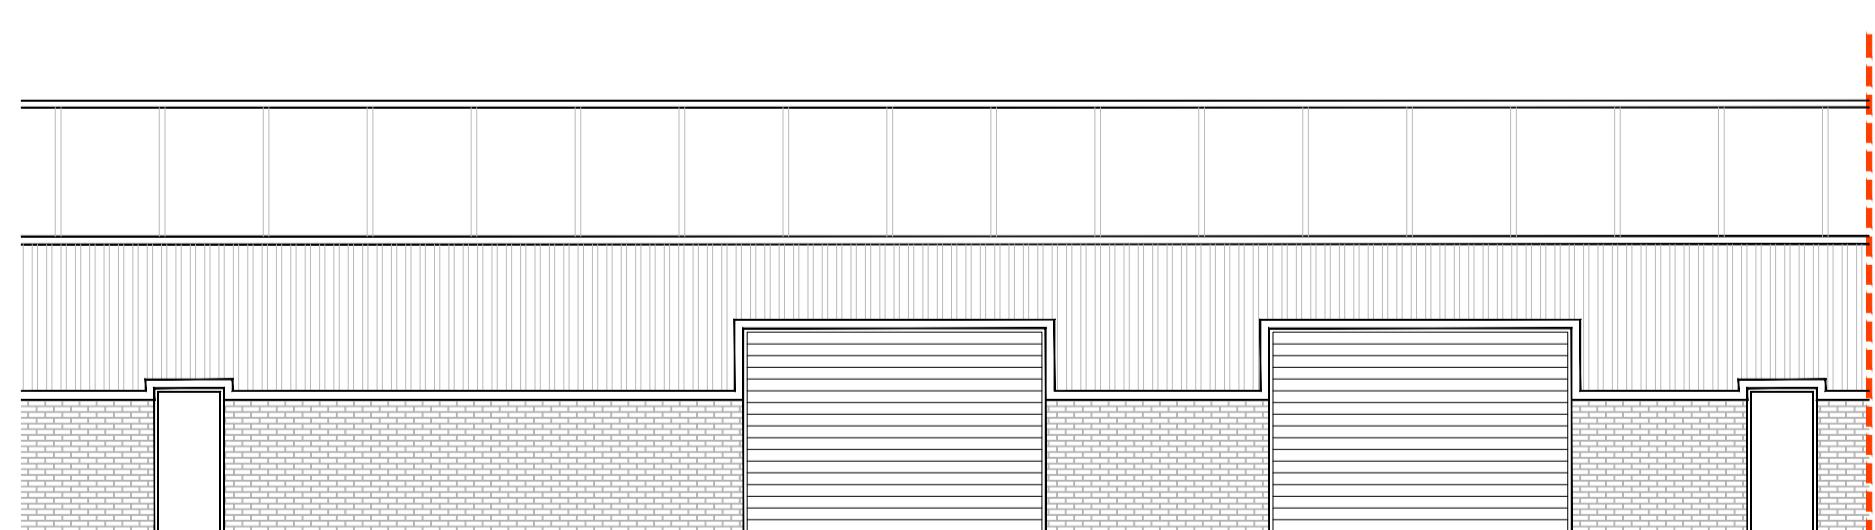

EXISTING FRONT ELEVATION (1:100)

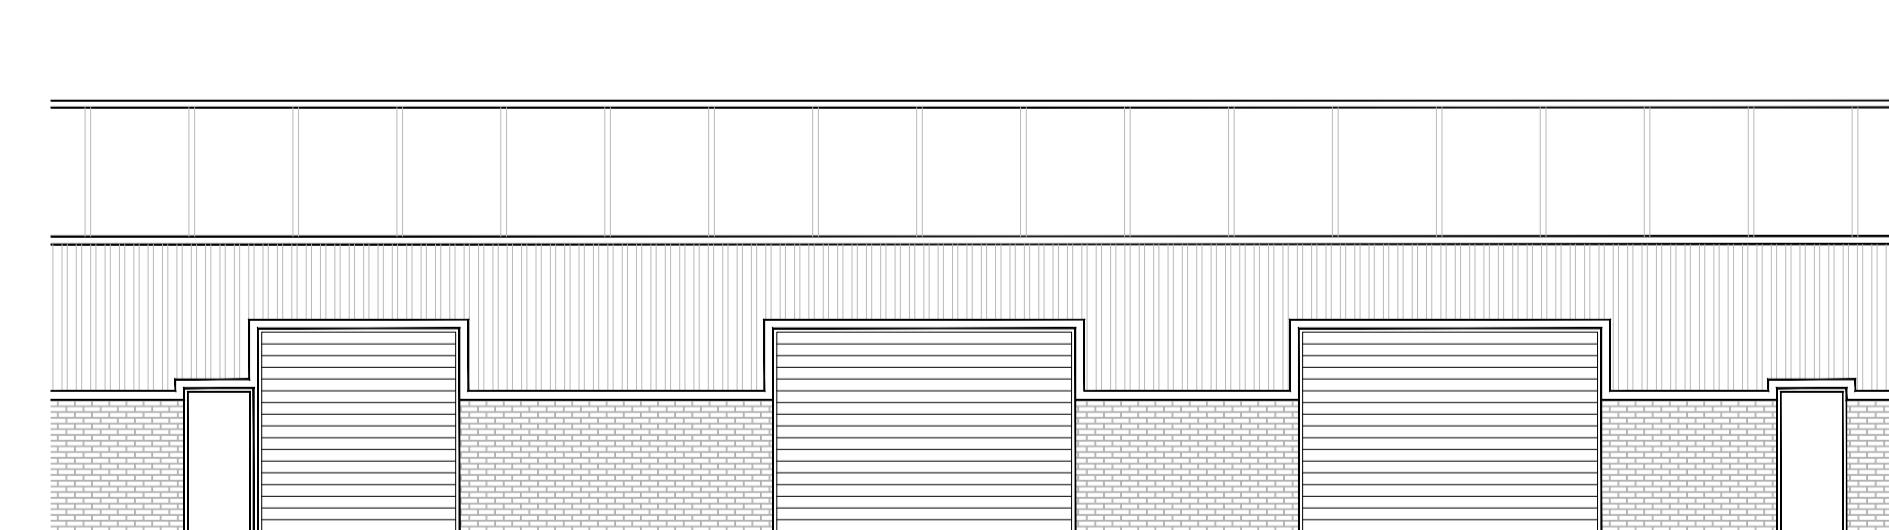

PROPOSED FRONT ELEVATION (1:100)

B	Proposed WCs to each unit added	3.4.23.
A	Amends required by the client	23.1.23.
Rev.	Description	
Purpose of issue		Date



Date

Project
UNIT 7A, HALLS BUSINESS
CENTRE, HAYES, UB3 3NB

Title
EXISTING AND PROPOSED
LAYOUTS AND ELEVATIONS

A1
ORIGINAL
PLOT SIZE

Original Scale Drawn AS Checked JSL
1:100 Date DEC 23 Date DEC 23

Drawing Number TPP20221201-02 Rev B

SCALE 1:100 (METRES)

0 1 2 3 4 5 6 7 8 9 10