


Existing Ground Floor Plan

Scale 1:100




Existing Front Elevation

Scale 1:100

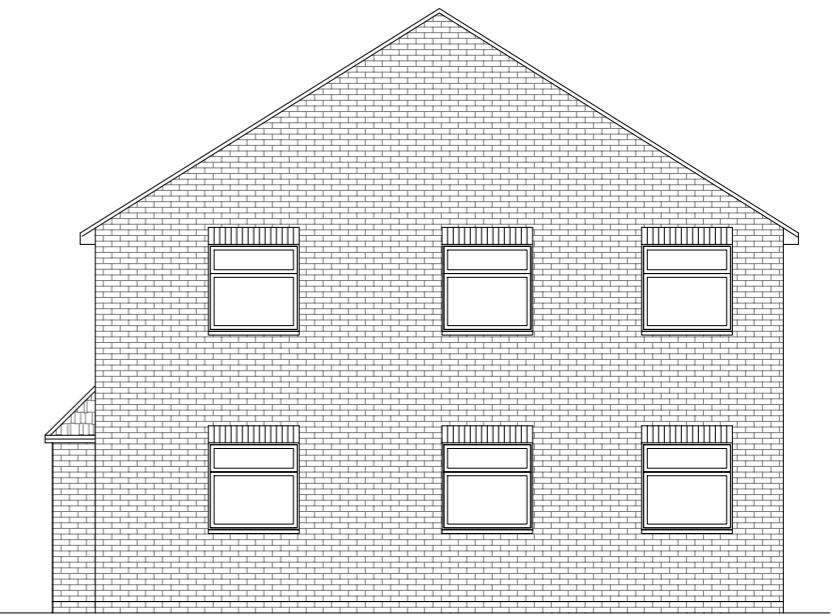


Existing Side Elevation

Scale 1:100

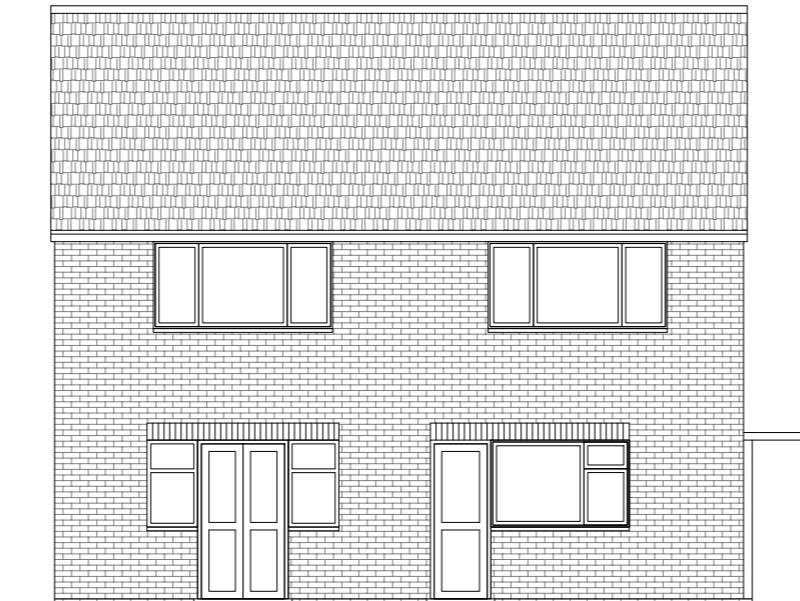

Existing Rear Elevation

Scale 1:100

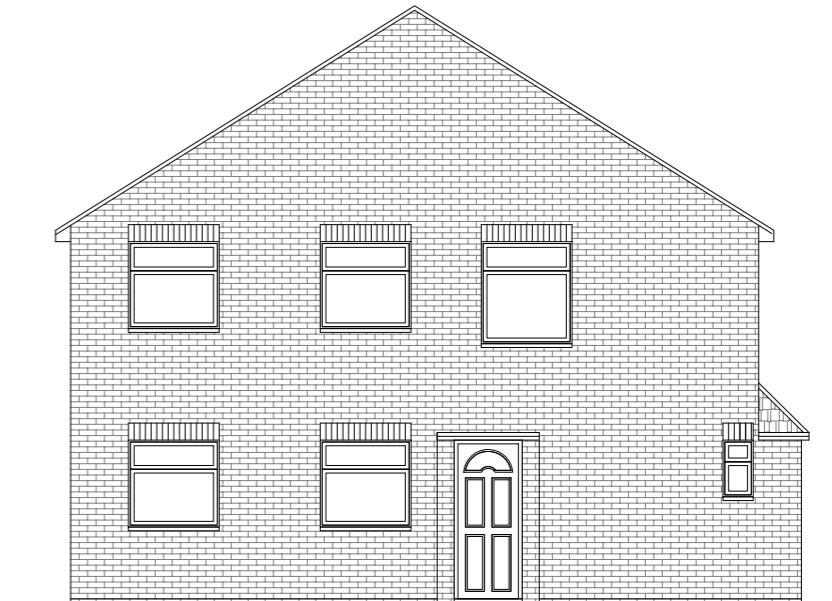

Existing Side Elevation

Scale 1:100

GENERAL NOTES:

1. ALL DIMENSIONS ARE IN MILLIMETER.
2. VERIFY ALL DIMENSIONS AND CONDITIONS BEFORE BUILDING OR STARTING CONSTRUCTION. NOTIFY THE DESIGNER IMMEDIATELY OF ANY DISCREPANCY OR VARIATION.
3. ALL WORK TO COMPLY WITH CURRENT BUILDING REGULATIONS AND CODES OF PRACTICE

Title:

Existing Floor Plans & Elevations

Site Address

18 Priors Gardens
Ruislip
Middlesex
HA4 6UG

Scale: 1:100 @A3


Date: 28/02/2018
Drawing No.: 2018/015 -01

Revision Date:

Drawn By:
FP
e:mail - faluckpatel@yahoo.com
(M) +44 (0) 7871 466 254

10 Meter
5
2
1
0
1:100

Faluck Patel

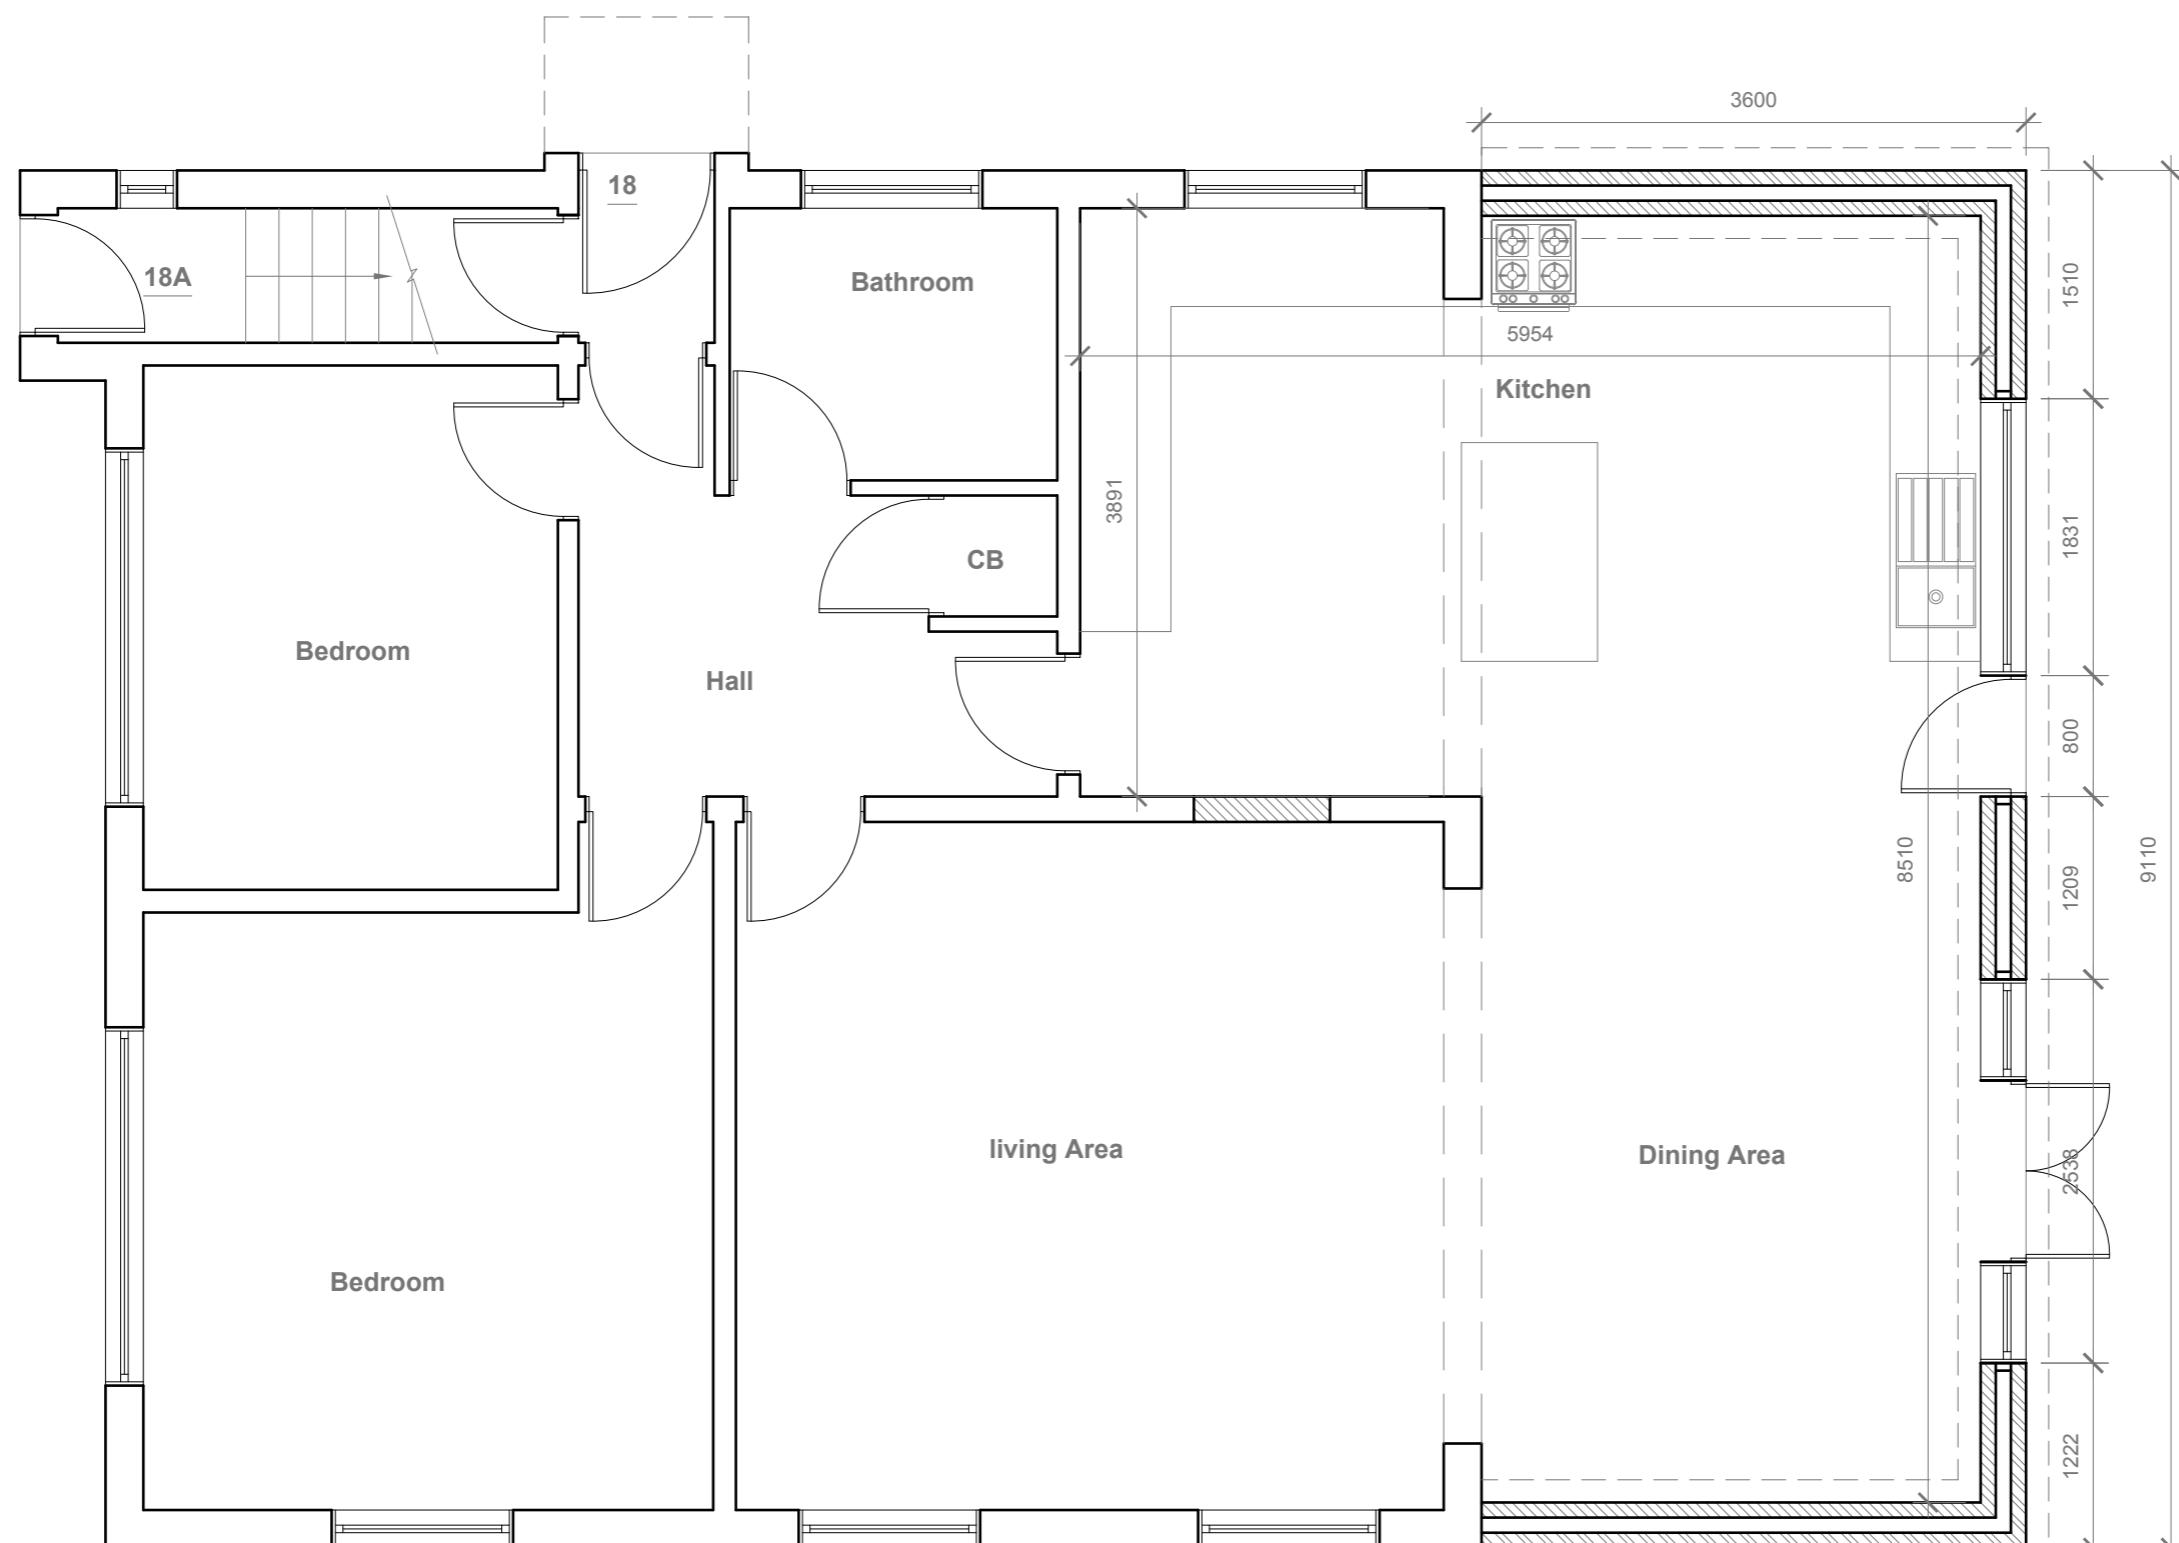

GENERAL NOTES:

1. ALL DIMENSIONS ARE IN MILLIMETER.
2. VERIFY ALL DIMENSIONS AND CONDITIONS BEFORE BUILDING OR STARTING CONSTRUCTION. NOTIFY THE DESIGNER IMMEDIATELY OF ANY DISCREPANCY OR VARIATION.
3. ALL WORK TO COMPLY WITH CURRENT BUILDING REGULATIONS AND CODES OF PRACTICE

Title:

Proposed Ground Floor Plan

Site Address

18 Priors Gardens
Ruislip
Middlesex
HA4 6UG

Scale: 1:50 @A3
Date: 28/08/2018
Drawing No.: 2018/015 -02
Drawn By: FP

Revision Date:

e:mail - faluckpatel@yahoo.com
(M) +44 (0) 7871 466 254


Faluck Patel

Proposed External Finish
Materials to Match Existing
External Finish Materials




Proposed Front Elevation

Scale 1:100

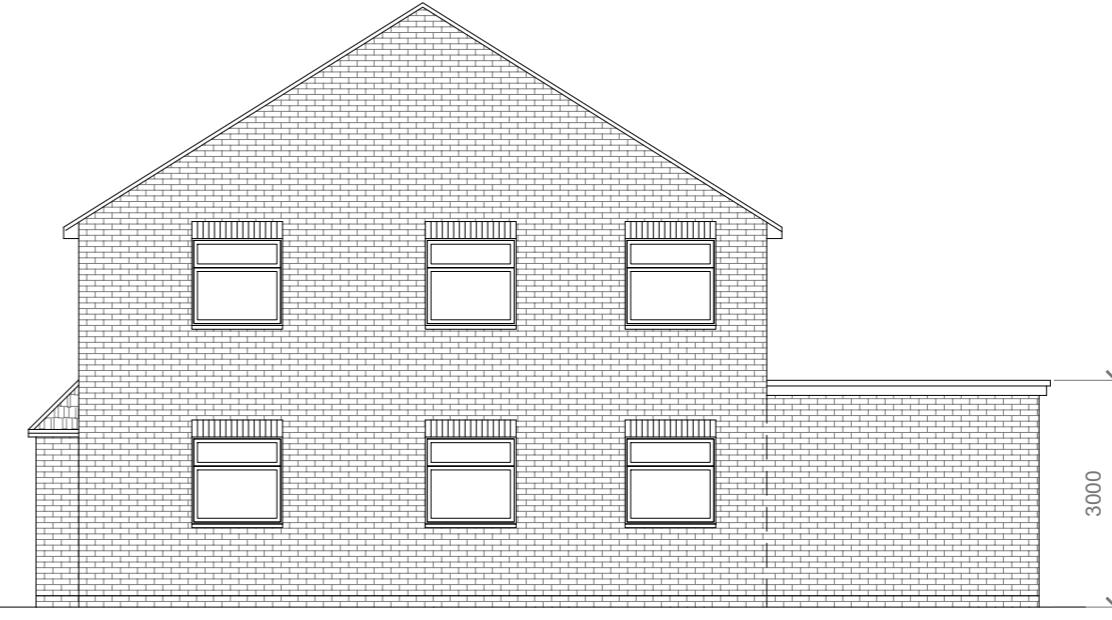

Proposed Side Elevation

Scale 1:100

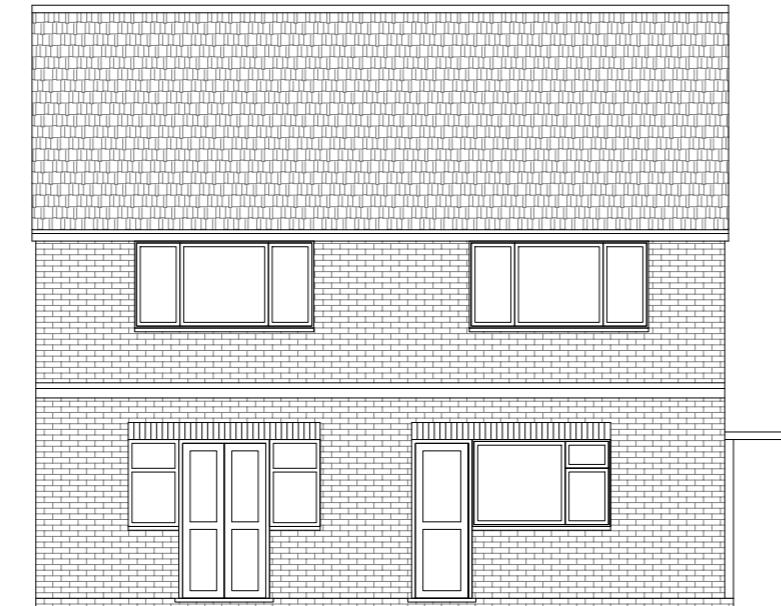

Proposed Rear Elevation

Scale 1:100



Proposed Side Elevation

Scale 1:100

10 Meter
5
2
1
0
1:100

GENERAL NOTES:

1. ALL DIMENSIONS ARE IN MILLIMETER.
2. VERIFY ALL DIMENSIONS AND CONDITIONS BEFORE BUILDING OR STARTING CONSTRUCTION. NOTIFY THE DESIGNER IMMEDIATELY OF ANY DISCREPANCY OR VARIATION.
3. ALL WORK TO COMPLY WITH CURRENT BUILDING REGULATIONS AND CODES OF PRACTICE

Title:

Proposed Elevations

Site Address

18 Priors Gardens
Ruislip
Middlesex
HA4 6UG

Scale: 1:100 @A3
Date: 28/08/2018
Drawing No.:
2018/015 -03

Revision Date:

Drawn By:
FP
e:mail -
faluckpatel@yahoo.com
(M) +44 (0) 7871 466 254

**Faluck
Patel**