


This drawing is the property of Crawford & Company and must not be produced in whole or in part without the prior permission of Crawford & Company.

Do not scale from this drawing. All dimensions are to be verified on site and any discrepancies reported back to the issuer immediately.

Unless otherwise specified, all dimensions are stated in millimetres

Notes

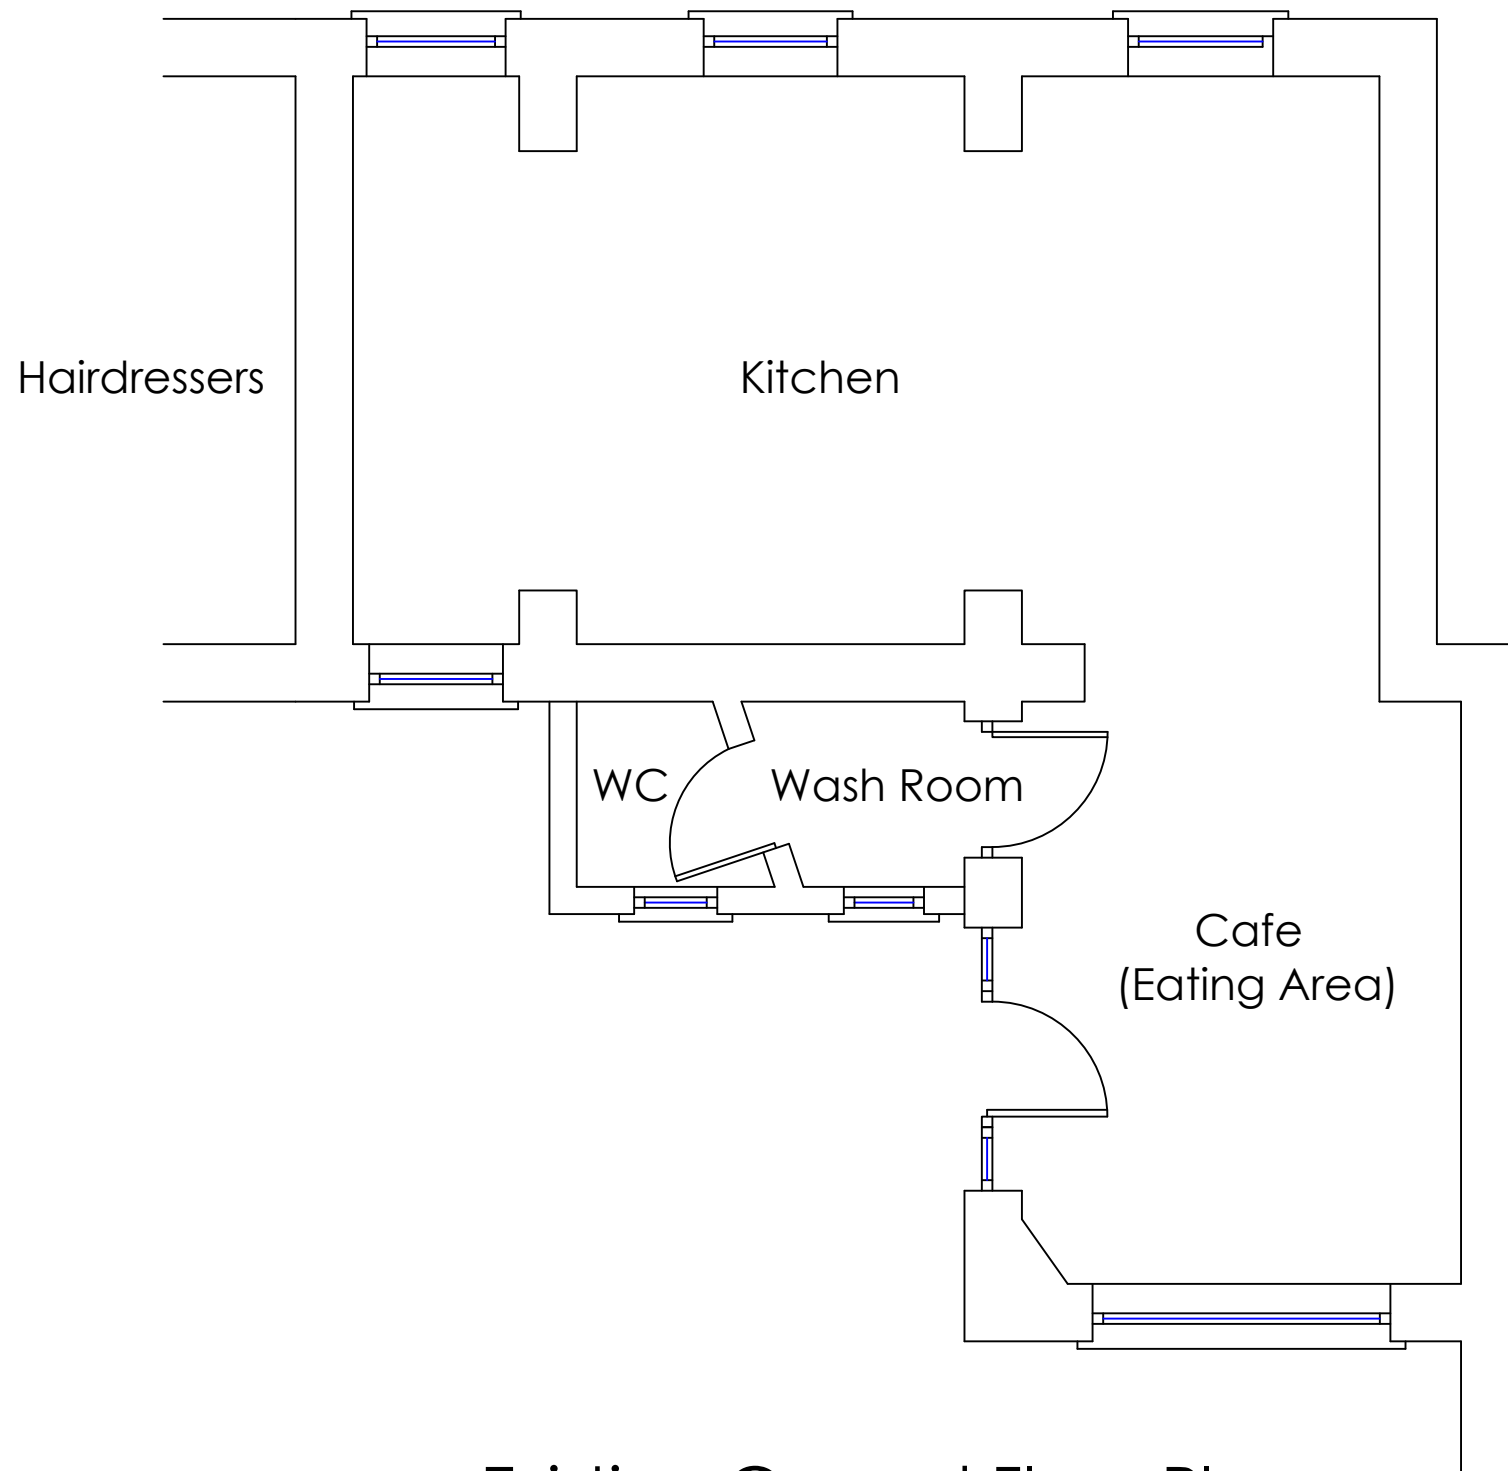

Existing Ground Floor Plan

Rev	Date	Drawn	Designed	Checked

Drawing Status
LISTED BUILDING CONSENT

Project Title
HIGH STREEY RUISLIP

Project Location
**1A, 1B & 1C HIGH STREET
RUISLIP
HA4 7AU**

Drawing Title
EXISTING GROUND FLOOR PLAN

Client
MR A M BEVINGTON

Originator



Crawford[®]

Crawford Building Consultancy
Eleven Brindley Place, 2 Brunswick Square, Birmingham, B1 2LP
tel: 0121 200 3600
email: derek.penny@crawco.co.uk www.crawco.co.uk

Project No	1868052	Division	CBC	Scale at A3	1:50
------------	---------	----------	-----	-------------	------

Date	Aug 2025	Drawn	DP	Designed	DP	Checked	CP
------	----------	-------	----	----------	----	---------	----

Drawing number	CBC-1868052-04	Revision	
----------------	-----------------------	----------	--