

This drawing is the property of Crawford & Company and must not be produced in whole or in part without the prior permission of Crawford & Company.

Notes

Rev	Date	Drawn	Designed	Checked

Drawing Status
LISTED BUILDING CONSENT

Project Title
HIGH STREET RUISLIP

Project Location
**1A, 1B & 1C HIGH STREET
RUISLIP
HA4 7AU**

Drawing Title
**EXISTING AND PROPOSED
ELEVATIONS**

Client
MR A M BEVINGTON

Originator



Crawford[®]

Crawford Building Consultancy
The Hallmark Building, 106 Fenchurch Street, London EC3M 5JE
tel: 0121 200 3600
email: david.painter@crawco.co.uk www.crawco.co.uk


Project No 1868052 Division CBC Scale at A3 1:50

Date AUG '25 Drawn DP Designed Checked CP

Drawing number
CBC-1868052-03 Revision
00



**EAST ELEVATION
SCALE 1:50**

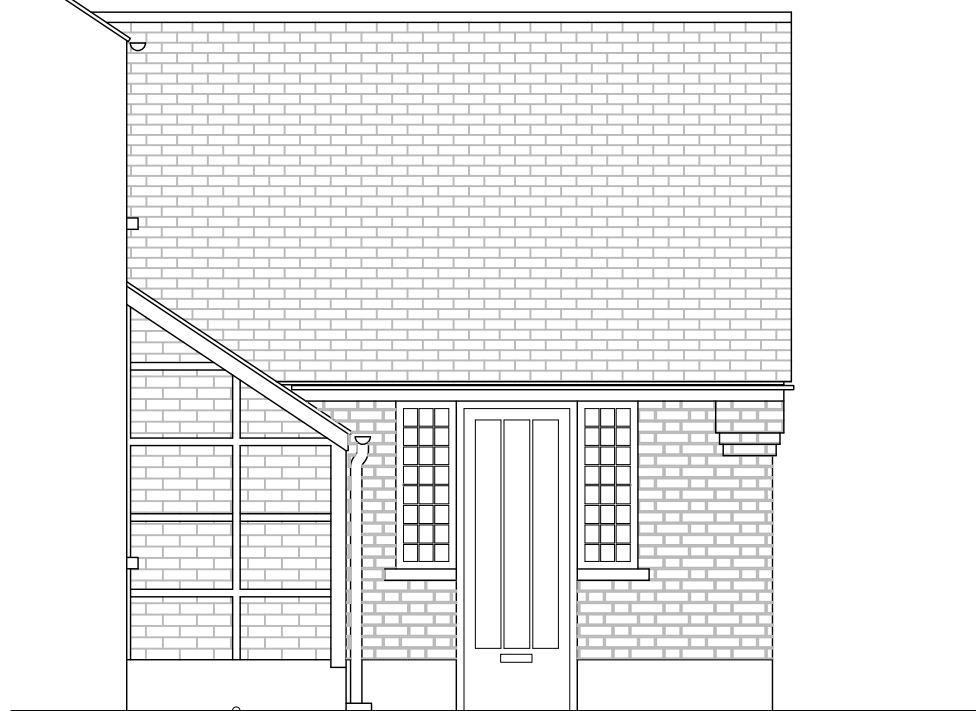

**SOUTH ELEVATION
SCALE 1:50**

