



Note: The Drawings is for planning purpose and should not be used for construction.  
All dimensions should be confirmed on site and any deviation should be reported back to designer.


**BW** Brick work

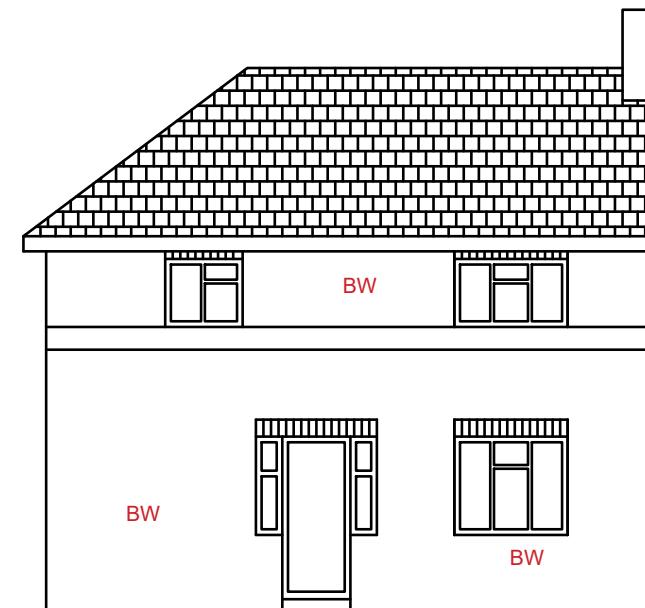


Existing Front Elevation

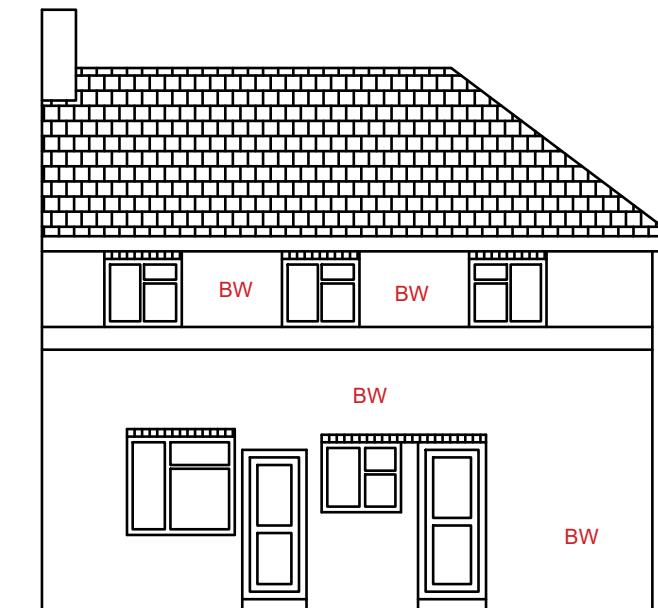

Existing Rear Elevation

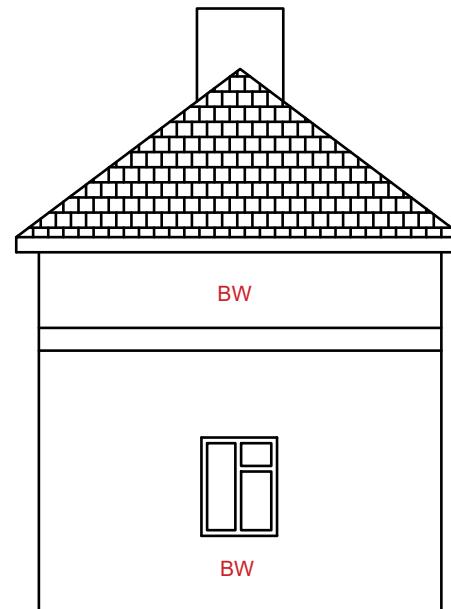

Existing Side Elevation (LHS)

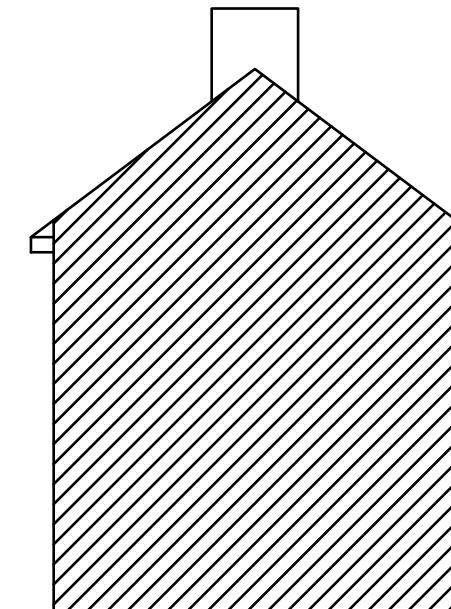

Existing Side Elevation (RHS)

<b>Proposed Development:</b> Single Storey Rear Extension	<b>Site Address:</b> 24 Wheatley Crescent Hayes UB3 2JF	<b>Revisions:</b> <table border="1"> <tr> <th>Rev</th><th>Date</th><th>Description</th></tr> <tr> <td>A</td><td>28/08/2022</td><td></td></tr> <tr> <td></td><td></td><td></td></tr> <tr> <td></td><td></td><td></td></tr> <tr> <td></td><td></td><td></td></tr> </table>	Rev	Date	Description	A	28/08/2022											<b>Drawing Description:</b> Existing Elevations <b>Drawing No.:</b> ART/2022/LE24WC/EE	Scale: 1:100 Paper Size: A3 Sheet No: 2 of 4 	ART CONSULTANTS (UK) LTD 113 LONG LANE STANWELL TW19 7AL M:07960071377 E: ARTCONSULTANTSUK@GMAIL.COM
Rev	Date	Description																		
A	28/08/2022																			