

BW Brick work



Note: The Drawings is for planning purpose and should not be used for construction.
All dimensions should be confirmed on site and any deviation should be reported back to designer.



Proposed Front Elevation
Of Existing House



Proposed Rear Elevation
Of New House

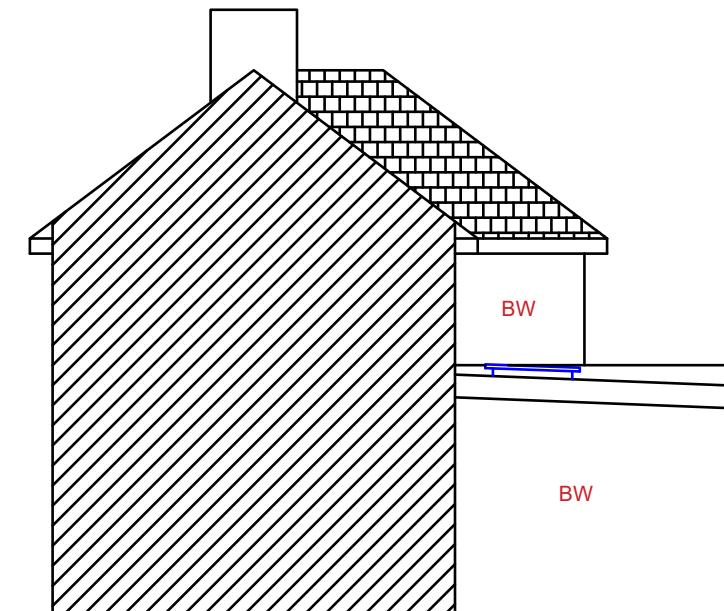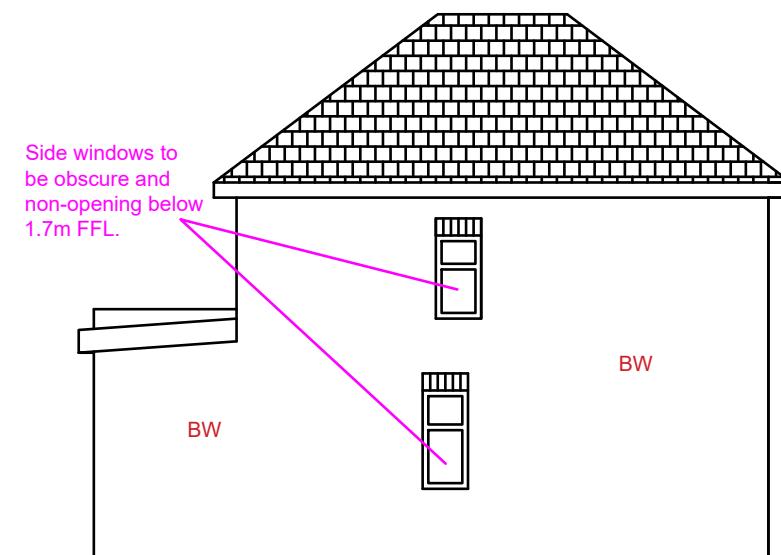

Proposed Development:
Construction of New 2 Bedroom end of terrace house and Single storey rear extension to existing house

Site Address:
24 Wheatley Crescent
Hayes
UB3 2JF

Revisions:		Description
Rev	Date	
A	15/06/2023	
B	20/09/2023	Front in line, removed side projection

Drawing Description:
Proposed Elevations
Drawing No:
ART/2023/NH24WC/PE Rev B

Scale: 1:100
Paper Size: A3
Sheet No: 4 of 6

0 1 2 3 4 5M

ART CONSULTANTS (UK) LTD
113 LONG LANE
STANWELL
TW19 7AL
M:07960071377
E: ARTCONSULTANTSUK@GMAIL.COM