

Front Landscape Area:


a) For New House:

Total Front Area: 56m2
Soft Landscape: 19.7m2
% age soft landscape: 35%

b) For New House:

Total Front Area: 50m2
Soft Landscape: 13.27m2
% age soft landscape: 26%

Note: This Drawing is for planning purpose and should not be used for construction.
All dimensions should be confirmed on site and any deviation should be reported back to designer.

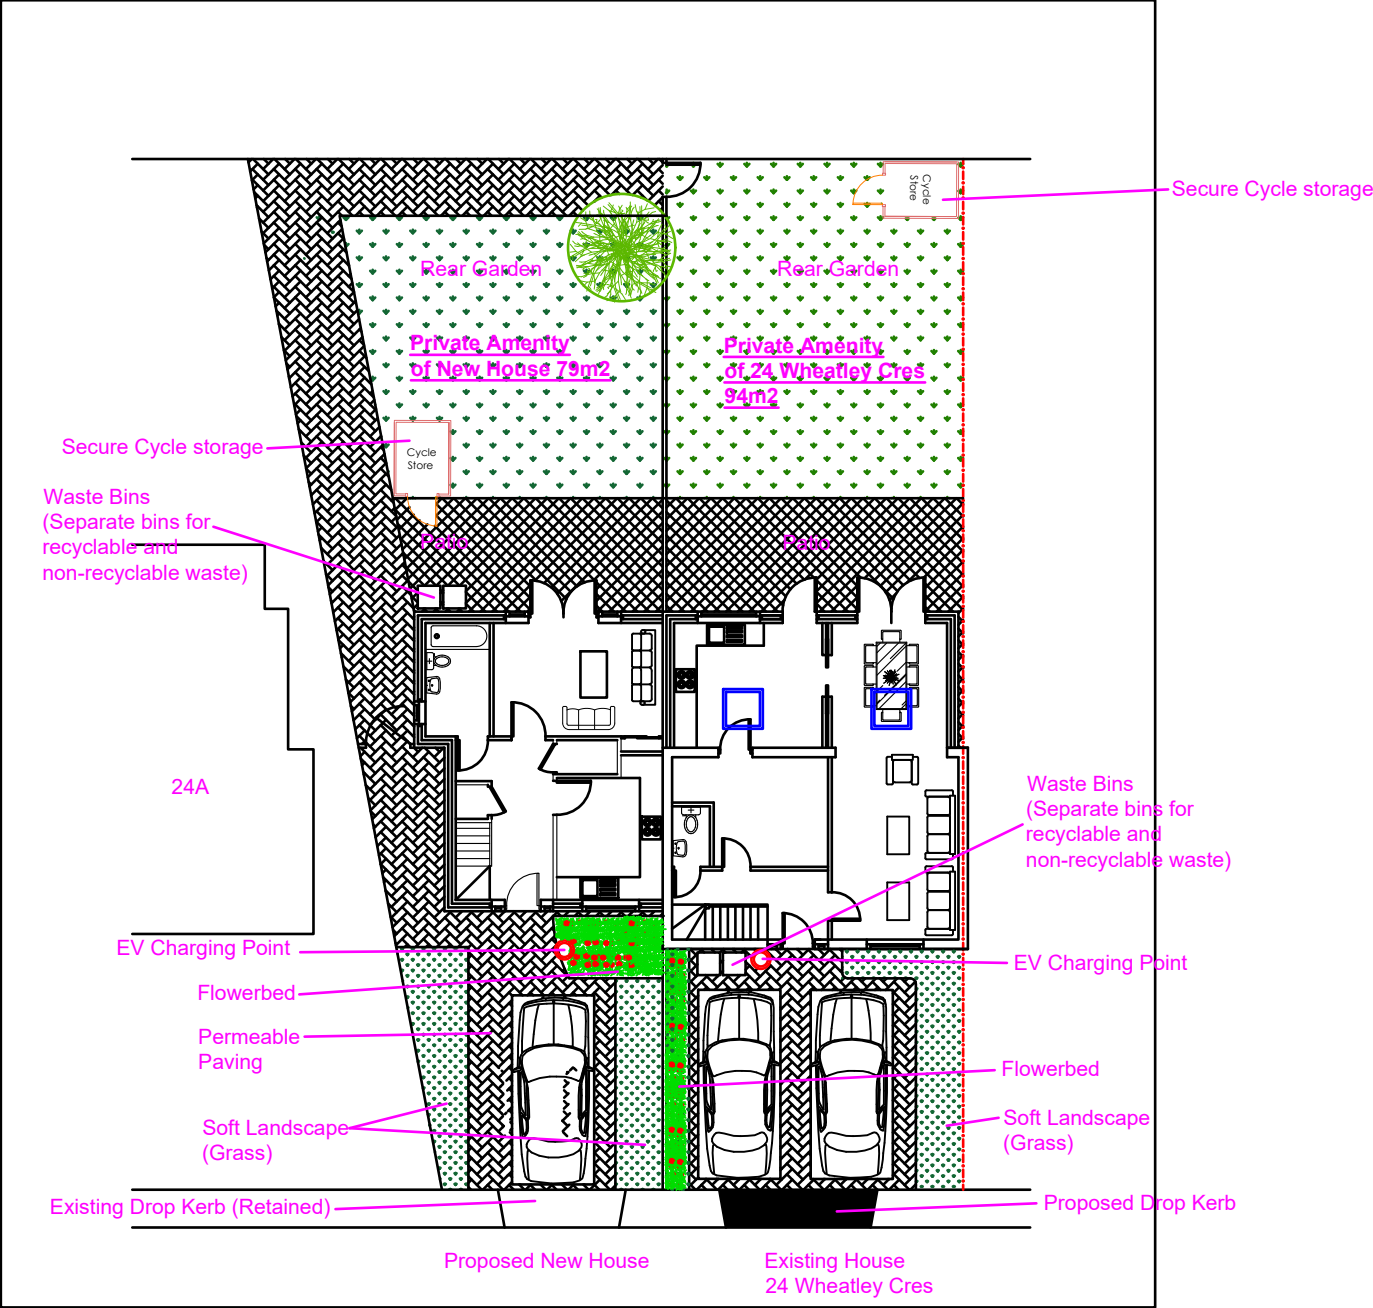

Proposed Site Plan @
1:200

Actual Image	On Drawing	Description
		Alyssum Max Height: 0.5m Max Spread: 1M
		Grass: Rolawn Luxury Turf
		Cherry Tree (Bing)
		Sheffield secure cycle stand
		Wheelie Bin (Separate for recycable and non-recyclable waste)
		Permeable Paving Brett Alpha Flow Charcoal
		Patio Slabs
		EV Charging Point

Proposed Development:

Construction of New 2 Bedroom end of terrace house and Single storey rear extension to existing house

Site Address:

24 Wheatley Crescent
Hayes
UB3 2JF

Revisions:

Rev	Date	Description
A	15/06/2023	


Drawing Description:

Proposed Site Plan

Drawing No:

ART/2023/NH24WC/SP

Scale: 1:200
Paper Size: A3
Sheet No: 5 of 6

 

ART CONSULTANTS (UK) LTD
113 LONG LANE
STANWELL
TW19 7AL
M:07960071377
E: ARTCONSULTANTSUK@GMAIL.COM