


Note: The Drawings is for planning purpose and should not be used for construction.
All dimensions should be confirmed on site and any deviation should be reported back to designer.

BW Brick work



Existing Front Elevation

Existing Rear Elevation

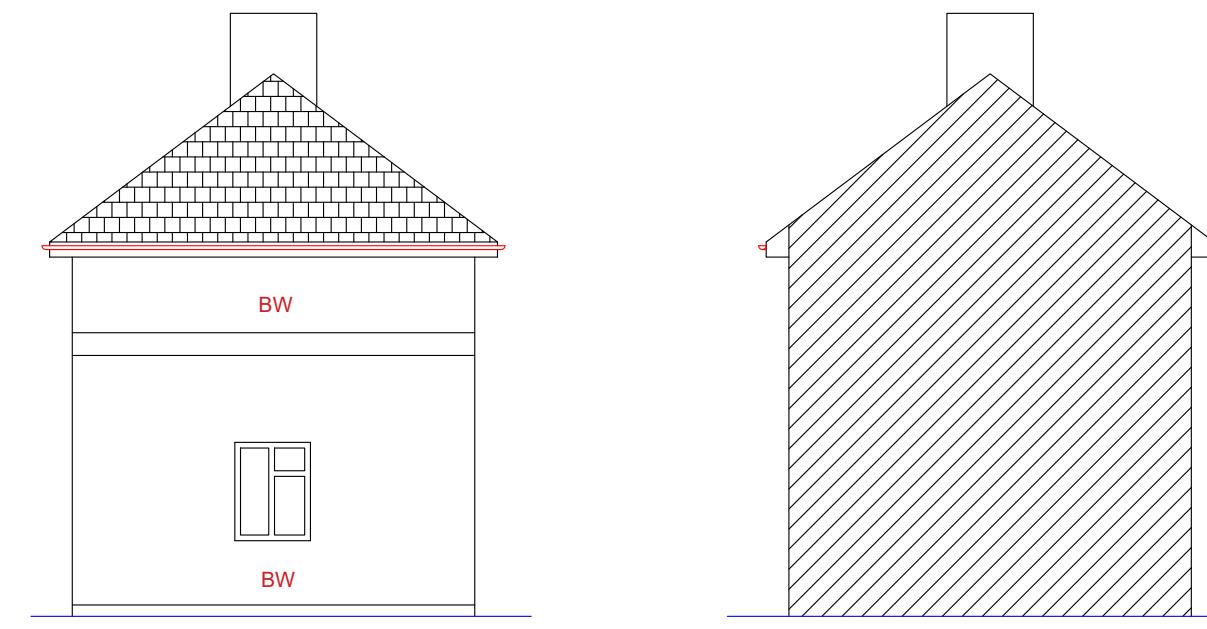

Existing Side Elevation (LHS)

Existing Side Elevation (RHS)

Proposed Development: Double Storey Side and Single Storey Wrap around Extensions	Site Address: 24 Wheatley Crescent Hayes UB3 2JF	Revisions: <table border="1"> <tr> <th>Rev</th> <th>Date</th> <th>Description</th> </tr> <tr> <td>A</td> <td>25/02/2023</td> <td></td> </tr> <tr> <td></td> <td></td> <td></td> </tr> <tr> <td></td> <td></td> <td></td> </tr> <tr> <td></td> <td></td> <td></td> </tr> </table>	Rev	Date	Description	A	25/02/2023											Drawing Description: Existing Elevations Drawing No.: ART/2023/DS24WC/EE	Scale: 1:100 Paper Size: A3 Sheet No: 2 of 5 	ART CONSULTANTS (UK) LTD 113 LONG LANE STANWELL TW19 7AL M:07960071377 E: ARTCONSULTANTSUK@GMAIL.COM
Rev	Date	Description																		
A	25/02/2023																			