



Note: The Drawings is for planning purpose and should not be used for construction.
All dimensions should be confirmed on site and any deviation should be reported back to designer.

BW Brick work

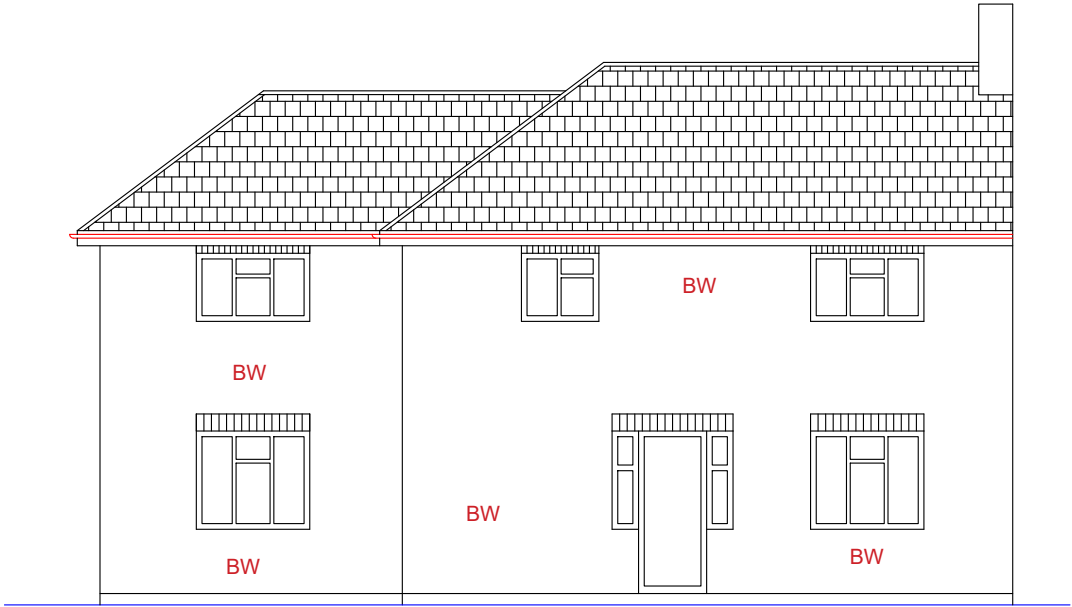


Proposed Front Elevation

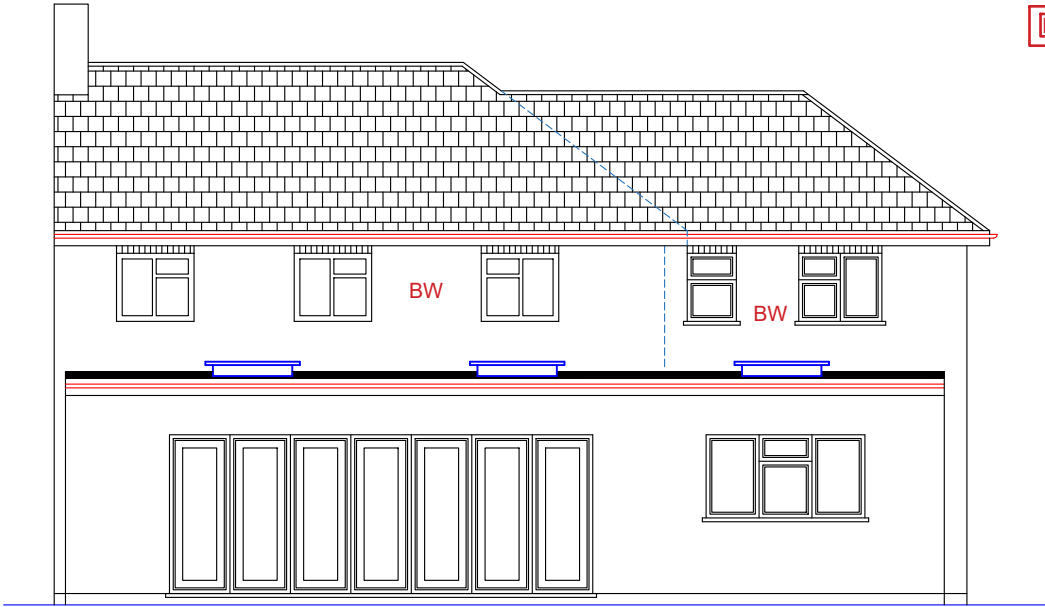


Proposed Rear Elevation

300mm

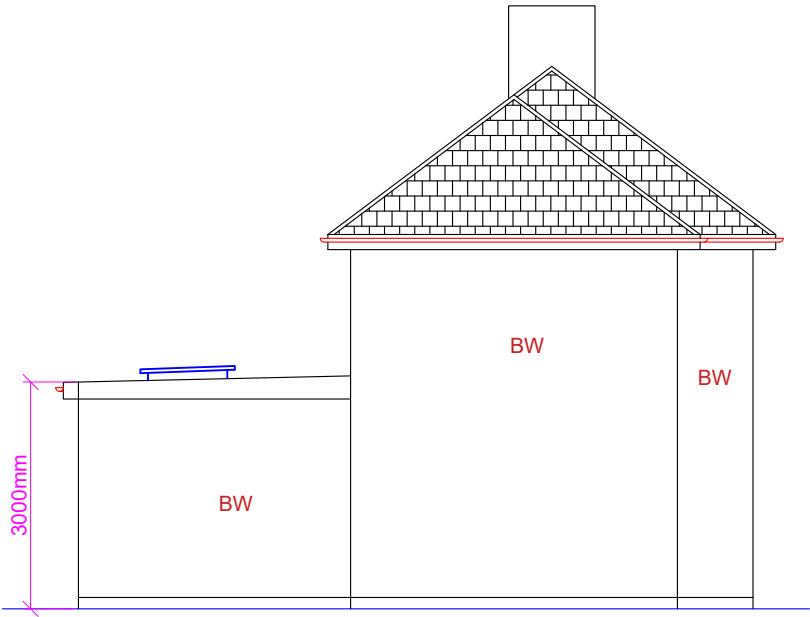

Proposed Side Elevation (LHS)

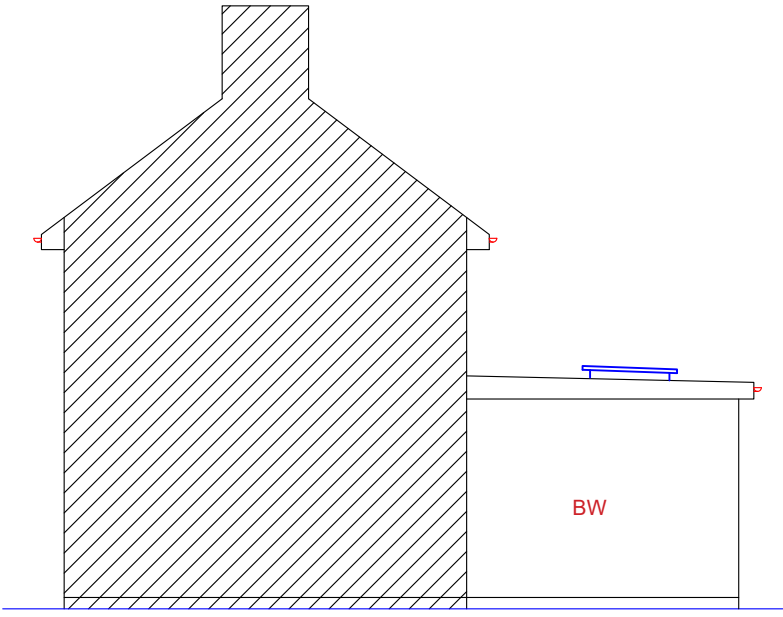

Proposed Side Elevation (RHS)

Proposed Development:
Double Storey Side and
Single Storey Wrap
around Extensions

Site Address:
24 Wheatley Crescent
Hayes
UB3 2JF


Revisions:

Rev	Date	Description
A	25/02/2023	
B	03/05/2023	Front Windows Amended and set in from side

Drawing Description:
Proposed Elevations

Drawing No:
ART/2023/DS24WC/PE Rev B

Scale: 1:100
Paper Size: A3
Sheet No: 3 of 5

 

ART CONSULTANTS (UK) LTD
113 LONG LANE
STANWELL
TW19 7AL
M:07960071377
E: ARTCONSULTANTSUK@GMAIL.COM