


Note: This Drawing is for planning purpose and should not be used for construction.
All dimensions should be confirmed on site and any deviation should be reported back to designer.

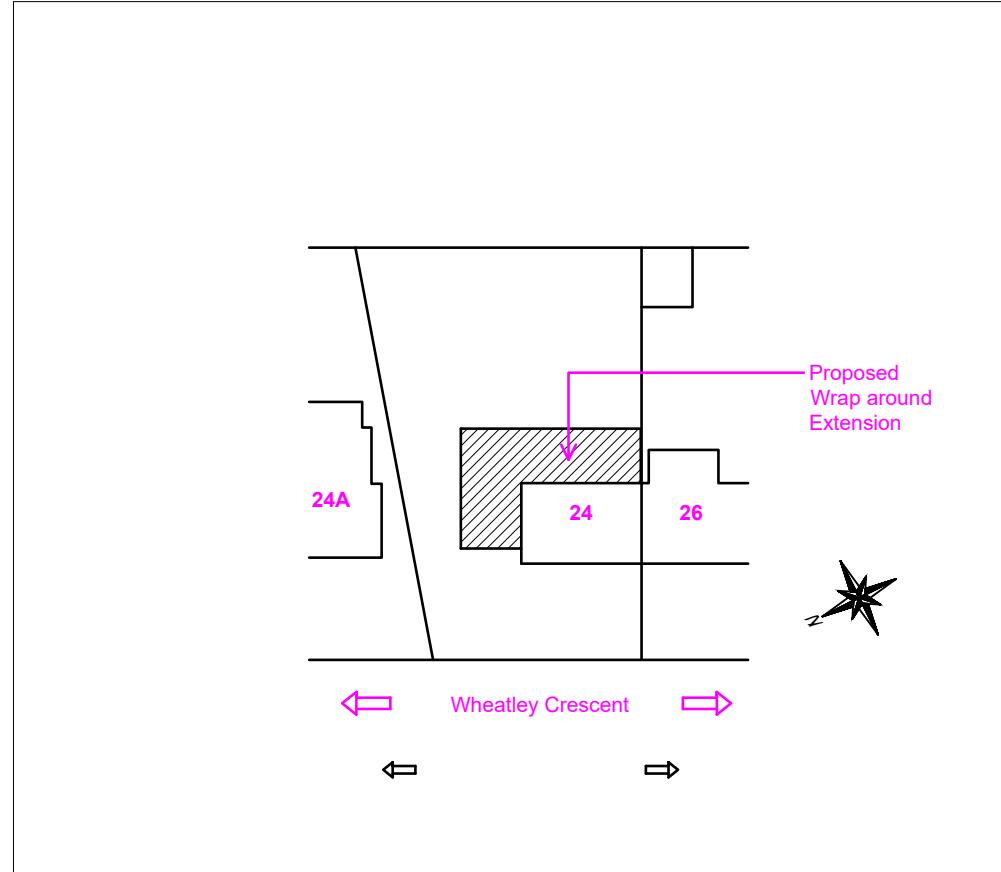

Proposed Development: Double Storey Side and Single Storey Wrap around Extensions	Site Address: 24 Wheatley Crescent Hayes UB3 2JF	Revisions: <table border="1"> <thead> <tr> <th>Rev</th> <th>Date</th> <th>Description</th> </tr> </thead> <tbody> <tr> <td>A</td> <td>25/02/2023</td> <td></td> </tr> <tr> <td></td> <td></td> <td></td> </tr> </tbody> </table>	Rev	Date	Description	A	25/02/2023														Drawing Description: Site plan & Location Plan Drawing No.: ART/2023/DS24WC/SPLP	Scale: 1:500, 1:1250 Paper Size: A3 Sheet No: 4 of 5 Scale: 1:500 0 5 10 15 20M 0 25 50M	ART CONSULTANTS (UK) LTD 113 LONG LANE STANWELL TW19 7AL M:07960071377 E: ARTCONSULTANTSUK@GMAIL.COM
Rev	Date	Description																					
A	25/02/2023																						