



01 - FRONT ELEVATION

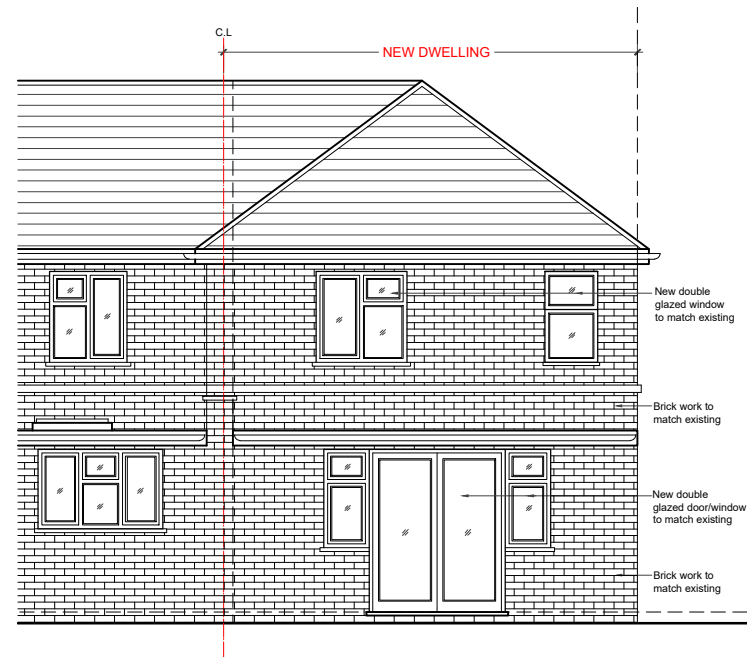

02 - REAR ELEVATION

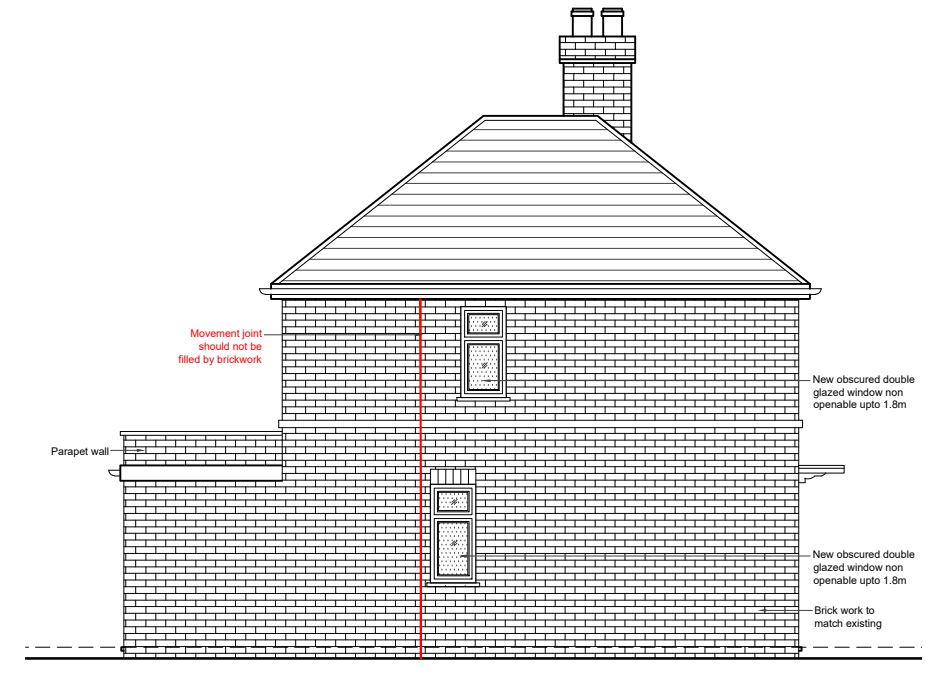


03 - LEFT SIDE ELEVATION



**FACING BRICKWORK**  
 COLOUR : MULTI RED  
 FINISH : Wienerberger New Red Multi Gilt Stock Facing Brick  
 LOCATION : TO EXTERNAL WALL



**ROOF TILES**  
 COLOUR : Rustic Red  
 FINISH : Redland tiles  
 LOCATION : TO ROOF

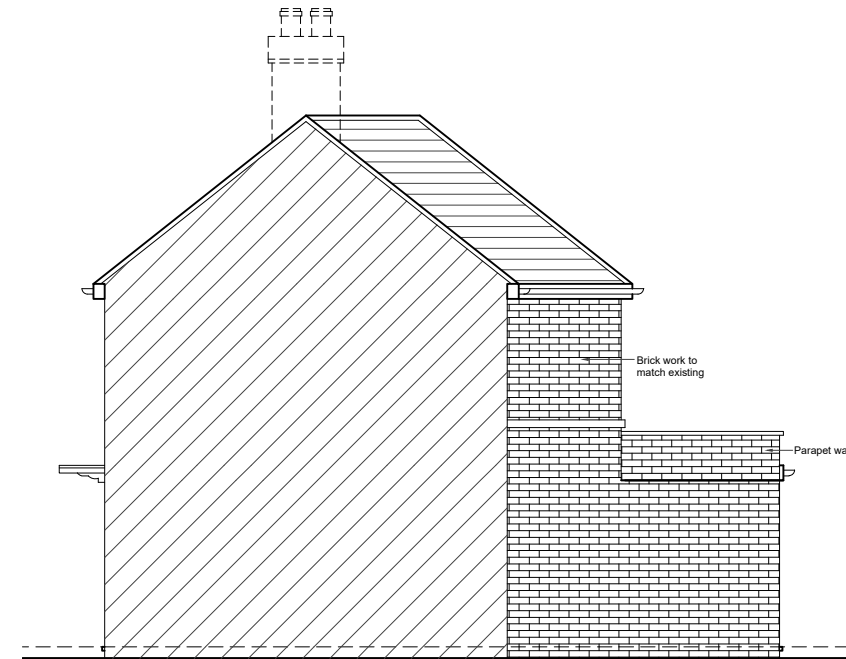

04 - RIGHT SIDE ELEVATION




**FRONT DOOR**  
 COLOUR : WHITE  
 FINISH : HALF GLAZED COMPOSITE  
 LOCATION : TO FRONT WALL



**WINDOWS**  
 COLOUR : WHITE UPVC WINDOWS  
 FINISH : POWDER COATED UpVC windows  
 LOCATION : TO EXTERNAL WALL



**GUTTER & FASCIA**  
 COLOUR : BLACK guttering & WHITE FASCIA  
 FINISH : UPVC  
 LOCATION : EAVES LEVEL

 

REVISIONS			
NO	DESCRIPTION	DATE	BY

**DoC PLANNING**

DE ARCHITECTURAL CONSULT.LTD  
 M: 07824773079, 07869580774  
 E: design.endeavour@gmail.com

Project: 24 WHEATLEY CRESCENT HAYES  
 LONDON, UB3 2JF  
 Title: ELEVATIONS & SAMPLE BOARDS

Scale: 1:100@A3	Drawn: AS	Approved:	Date: OCT-25
Job No: DAC-416/25	Drawing No: DoC-24WC-02	Rev:	