

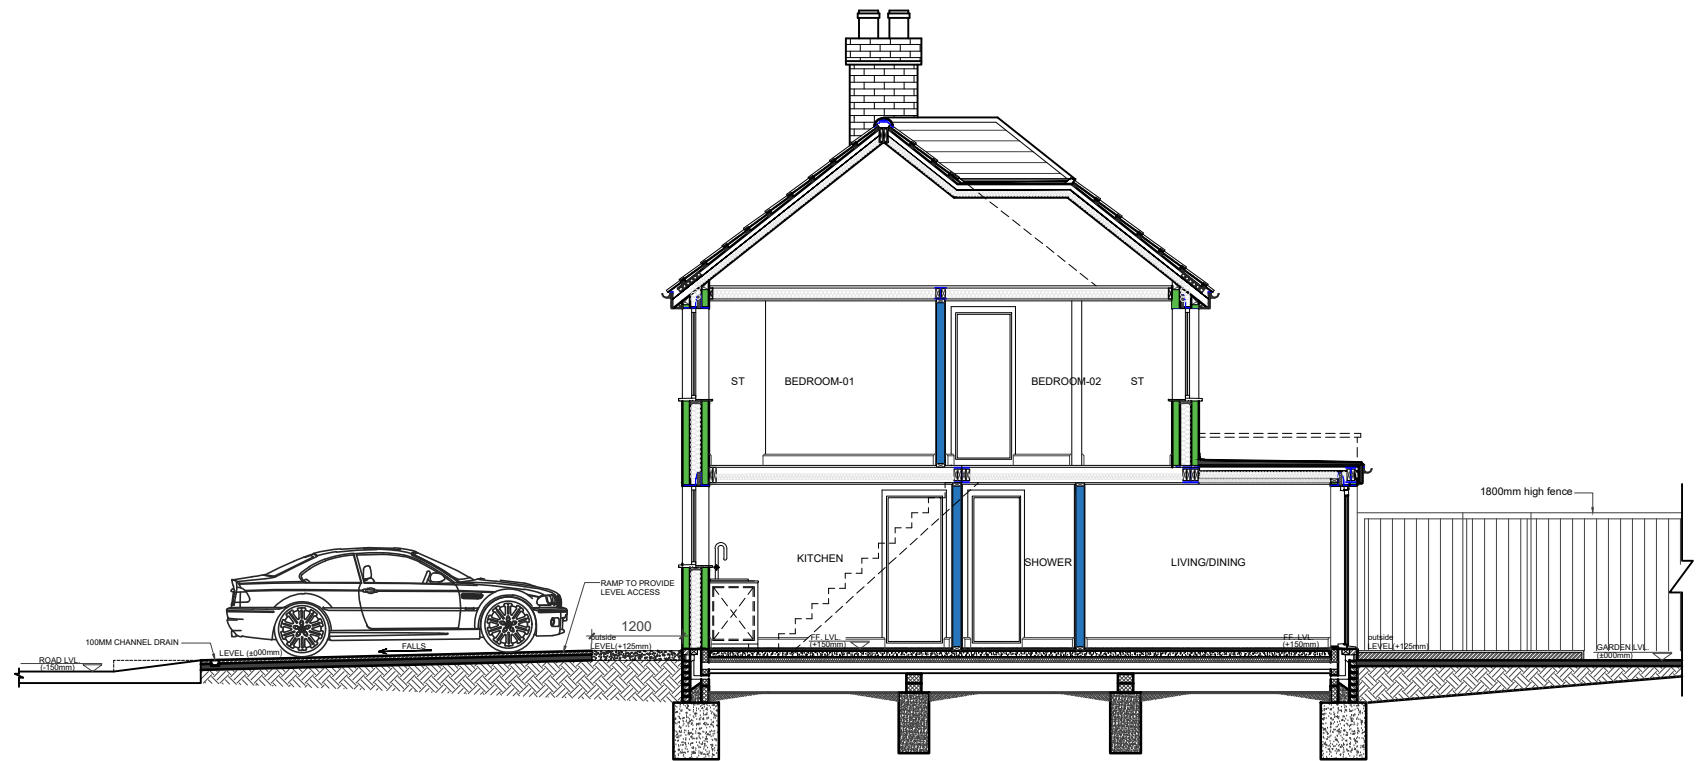


WHEATLEY CRESCENT

01 - SITE PLAN SCALE 1:200

 

02 - PROPOSED SECTION SCALE 1:100

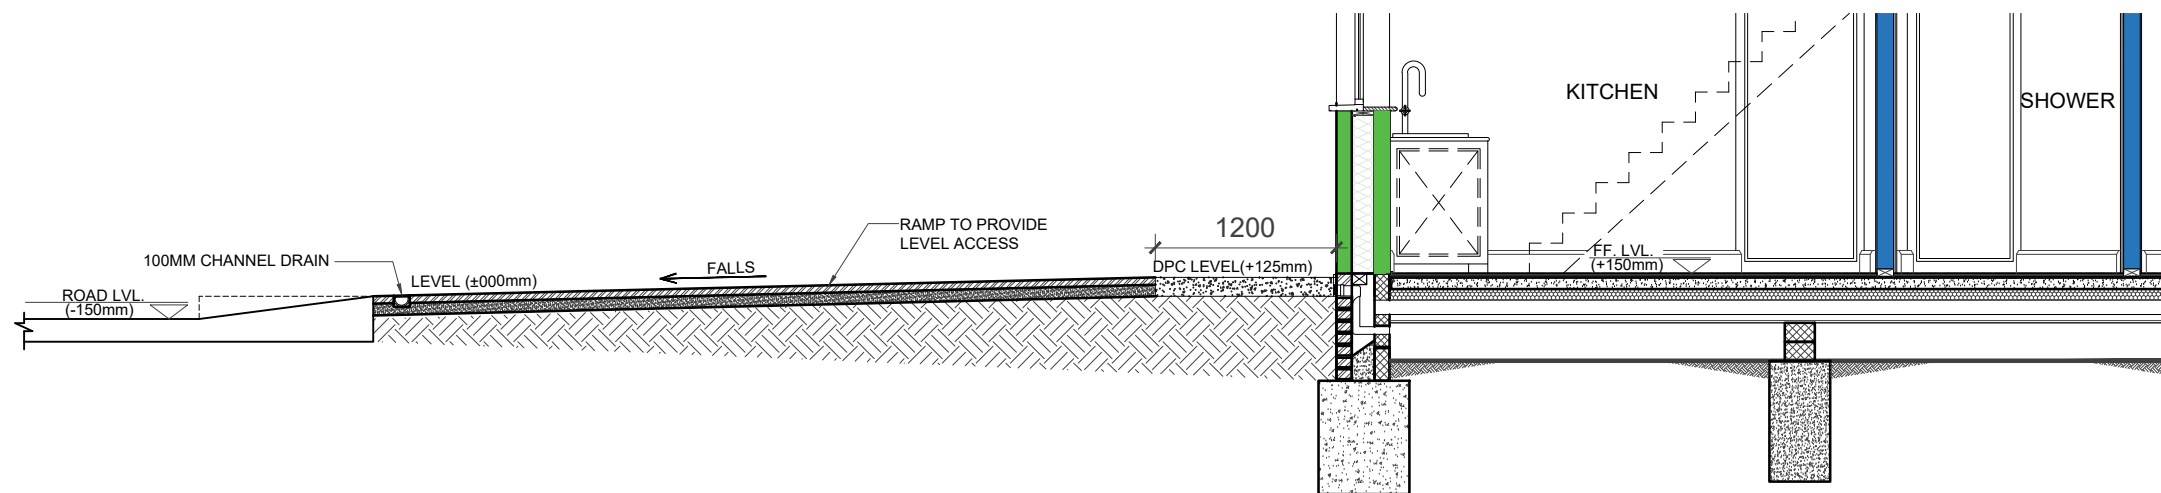

03 - STEP FREE ACCESS SCALE 1:50

REVISIONS			
NO	DESCRIPTION	DATE	BY

**DoC PLANNING**

DE ARCHITECTURAL CONSULT.LTD  
 M: 07824773079, 07869580774  
 E: design.endeavour@gmail.com

Project: 24 WHEATLEY CRESCENT HAYES  
 LONDON, UB3 2JF  
 Title: PROPOSED SECTION & STEP FREE ACCESS

Scale: As shown@A3	Drawn: AS	Approved:	Date: OCT-25
Job No: DAC-416/25	Drawing No: DoC-24WC-03	Rev:	