



1 Existing Ground Floor Plan

Scale 1/100

 


**IMPORTANT GENERAL NOTE**  
 The specification is to be read in conjunction with the plans/section details, and other associated structural details as may be provided.  
 All work is to be carried out to the Local Authority Planning and Building Regulations Approval, and the Codes of Practice and British Standards as necessary.  
 All dimensions, levels, sizes, positions and locations of particulars as indicated on drawings are to be verified by the appointed Contractor on site prior to engaging in works. Any discrepancies must be reported to the Architect/Surveyor/Engineer or responsible person/s immediately.  
 The Contractor is responsible for ensuring compliance with the CDM Regulations, and appropriate Health & Safety on site precautions.  
 The Client/Building Owner must obtain any necessary PARTY WALL AGREEMENTS, prior to engaging in the works on site.

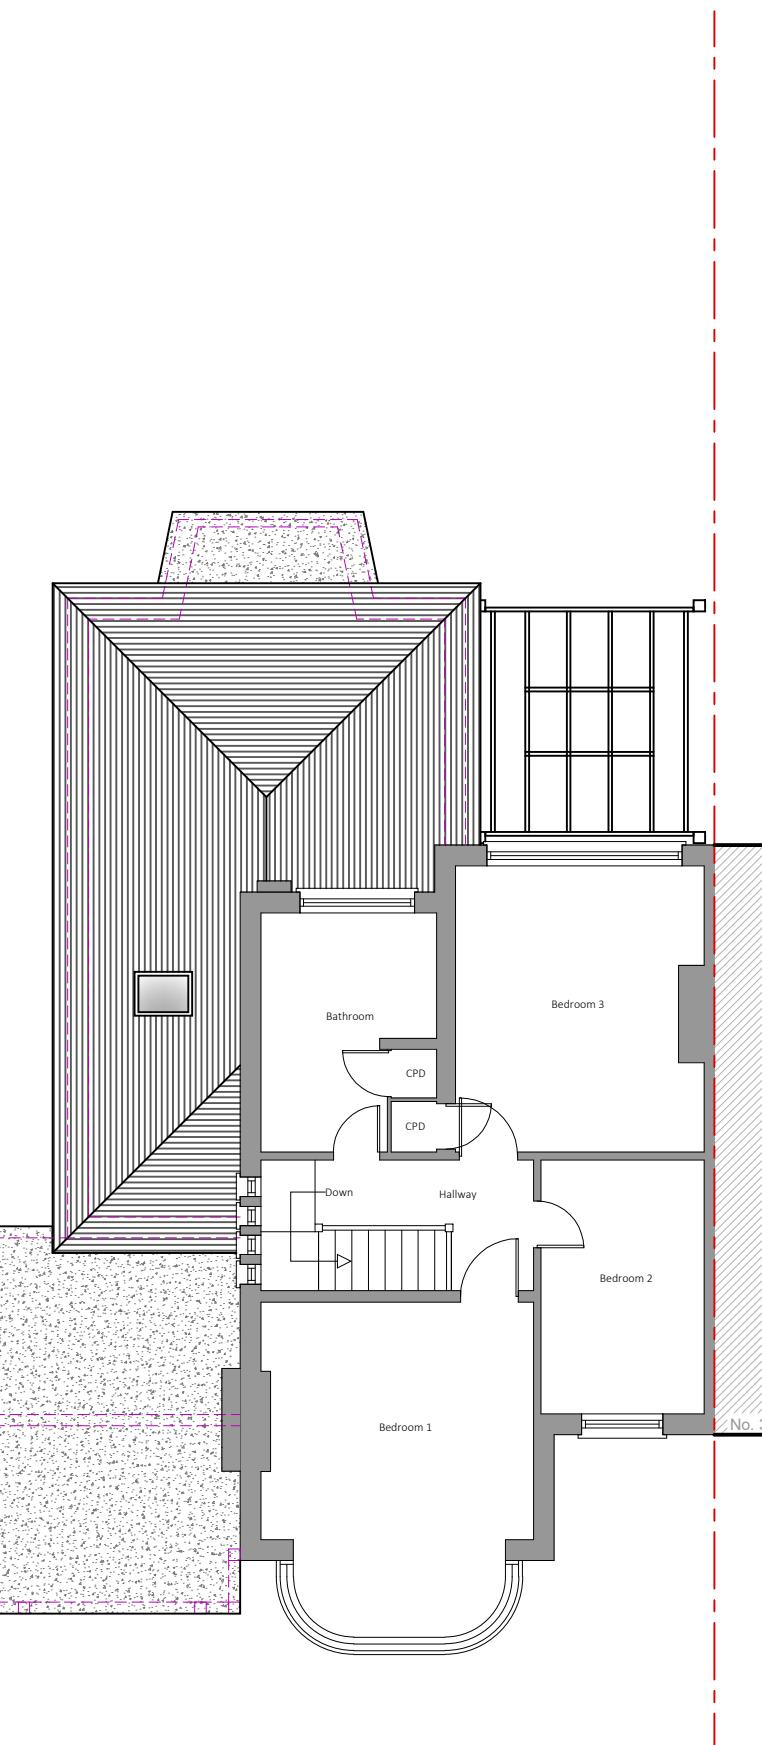

2 Existing First Floor Plan

Scale 1/100

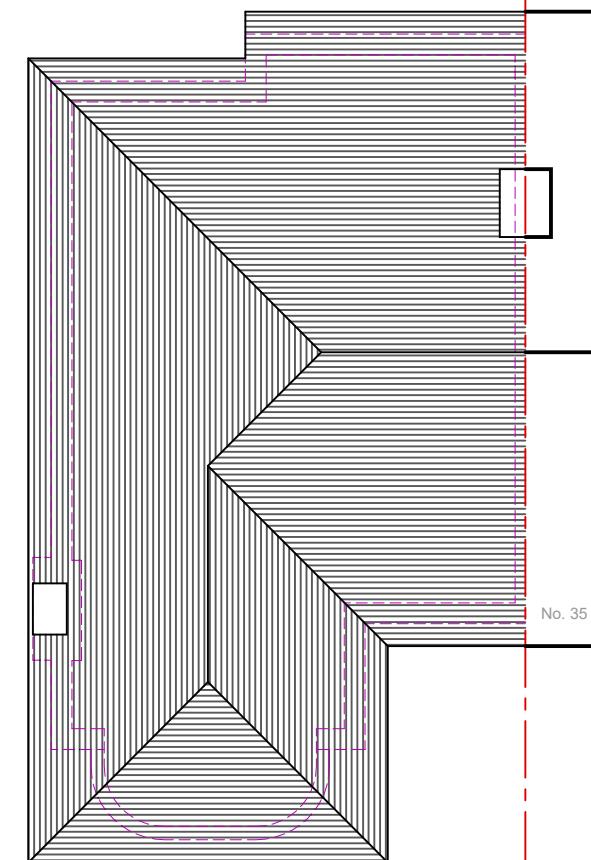

3 Existing Roof Plan

Scale 1/100

Construct 360 Ltd, Trading as:  
**DontMoveExtend.com**  
 info@DontMoveExtend.com  
 Tel: 0208 206 0011  
 Project

**DontMoveExtend.com** Planning Permission Specialists  
 33 Pavilion Way  
 Ruislip  
 HA4 9JR  
 Title  
 Existing  
 Plans  
 Drawing No.  
 PW33-02-1001