


9 Proposed Side Section

Scale 1/100

All Facing Materials to Match the Existing Finishes

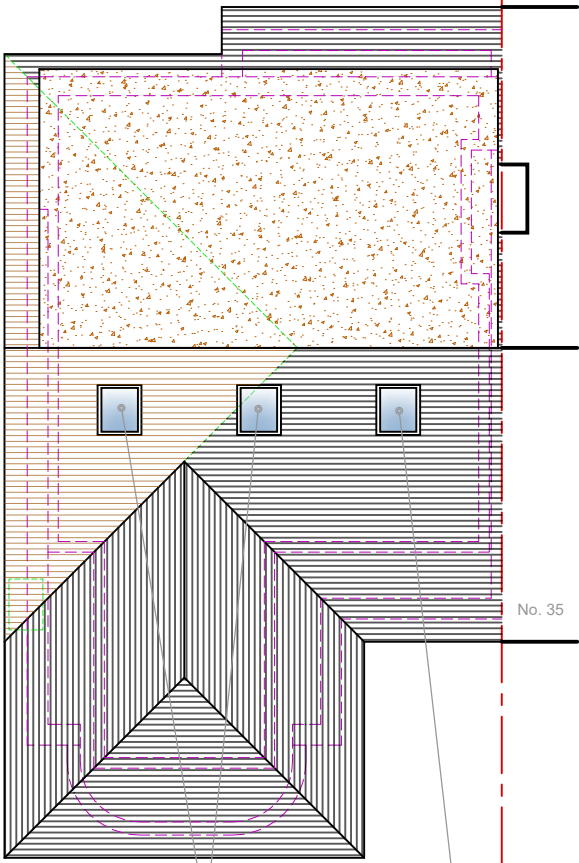


10 Proposed Roof Plan

Scale 1/100

0 1 2 3 4 5

10m

 

IMPORTANT GENERAL NOTE  
The specification is to be read in conjunction with the plans/section details, and other associated Structural details as may be provided.  
All work is to be carried out to the Local Authority Planning and Building Regulations Approval, and the Codes of Practice and British Standards as necessary.  
All dimensions, levels, sizes, positions and locations of particulars as indicated on drawings are to be verified by the appointed Contractor on site prior to engaging in works. Any discrepancies must be reported to the Architect/Surveyor/Engineer or responsible person/s immediately.  
The Contractor is responsible for ensuring compliance with the CDM Regulations, and appropriate Health & Safety on site precautions.  
The Client/Building Owner must obtain any necessary PARTY WALL AGREEMENTS, prior to engaging in the works on site.

Revision	Date	Description

Page Size <b>A3</b>	Drawn By RA	Checked By NE
Scale 1:100	Drawing Status Planning Issue	Date Aug-23
Revision 1st		

Construct 360 Ltd. Trading as:  
**DontMoveExtend**.com<sup>®</sup>  
info@DontMoveExtend.com  
Tel: 0208 206 0011  
Planning Permission Specialists

Project  
33 Pavilion Way  
Ruislip  
HA4 9JR

Title  
Proposed  
Roof Plan and Section  
Drawing No.  
**PW33-02-1005**

DontMoveExtend.com and the Red Box are Registered Trade Marks Of Construct 360 Ltd

COPYRIGHT© 2023