

PROPOSED FRONT ELEVATION

SCALE 1:100

PROPOSED SIDE ELEVATION


SCALE 1:100

PROPOSED REAR ELEVATION


SCALE 1:100

PROPOSED SIDE ELEVATION


SCALE 1:100

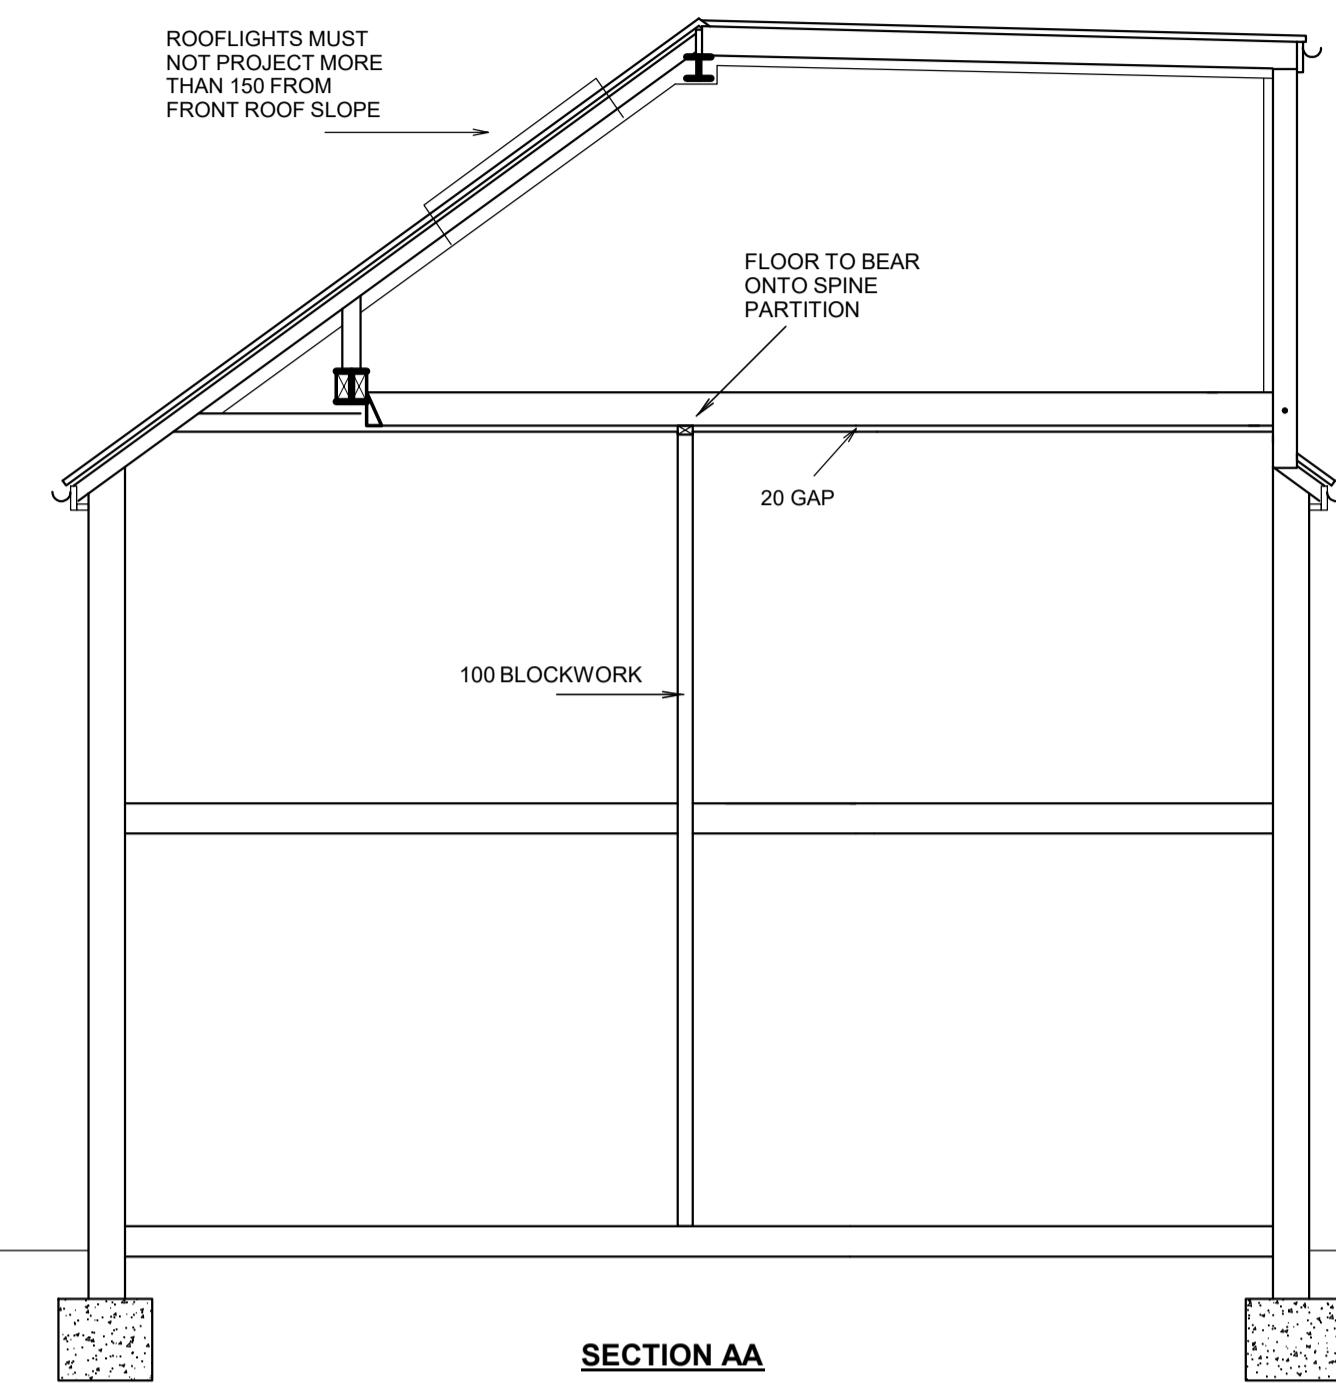


SECTION AA

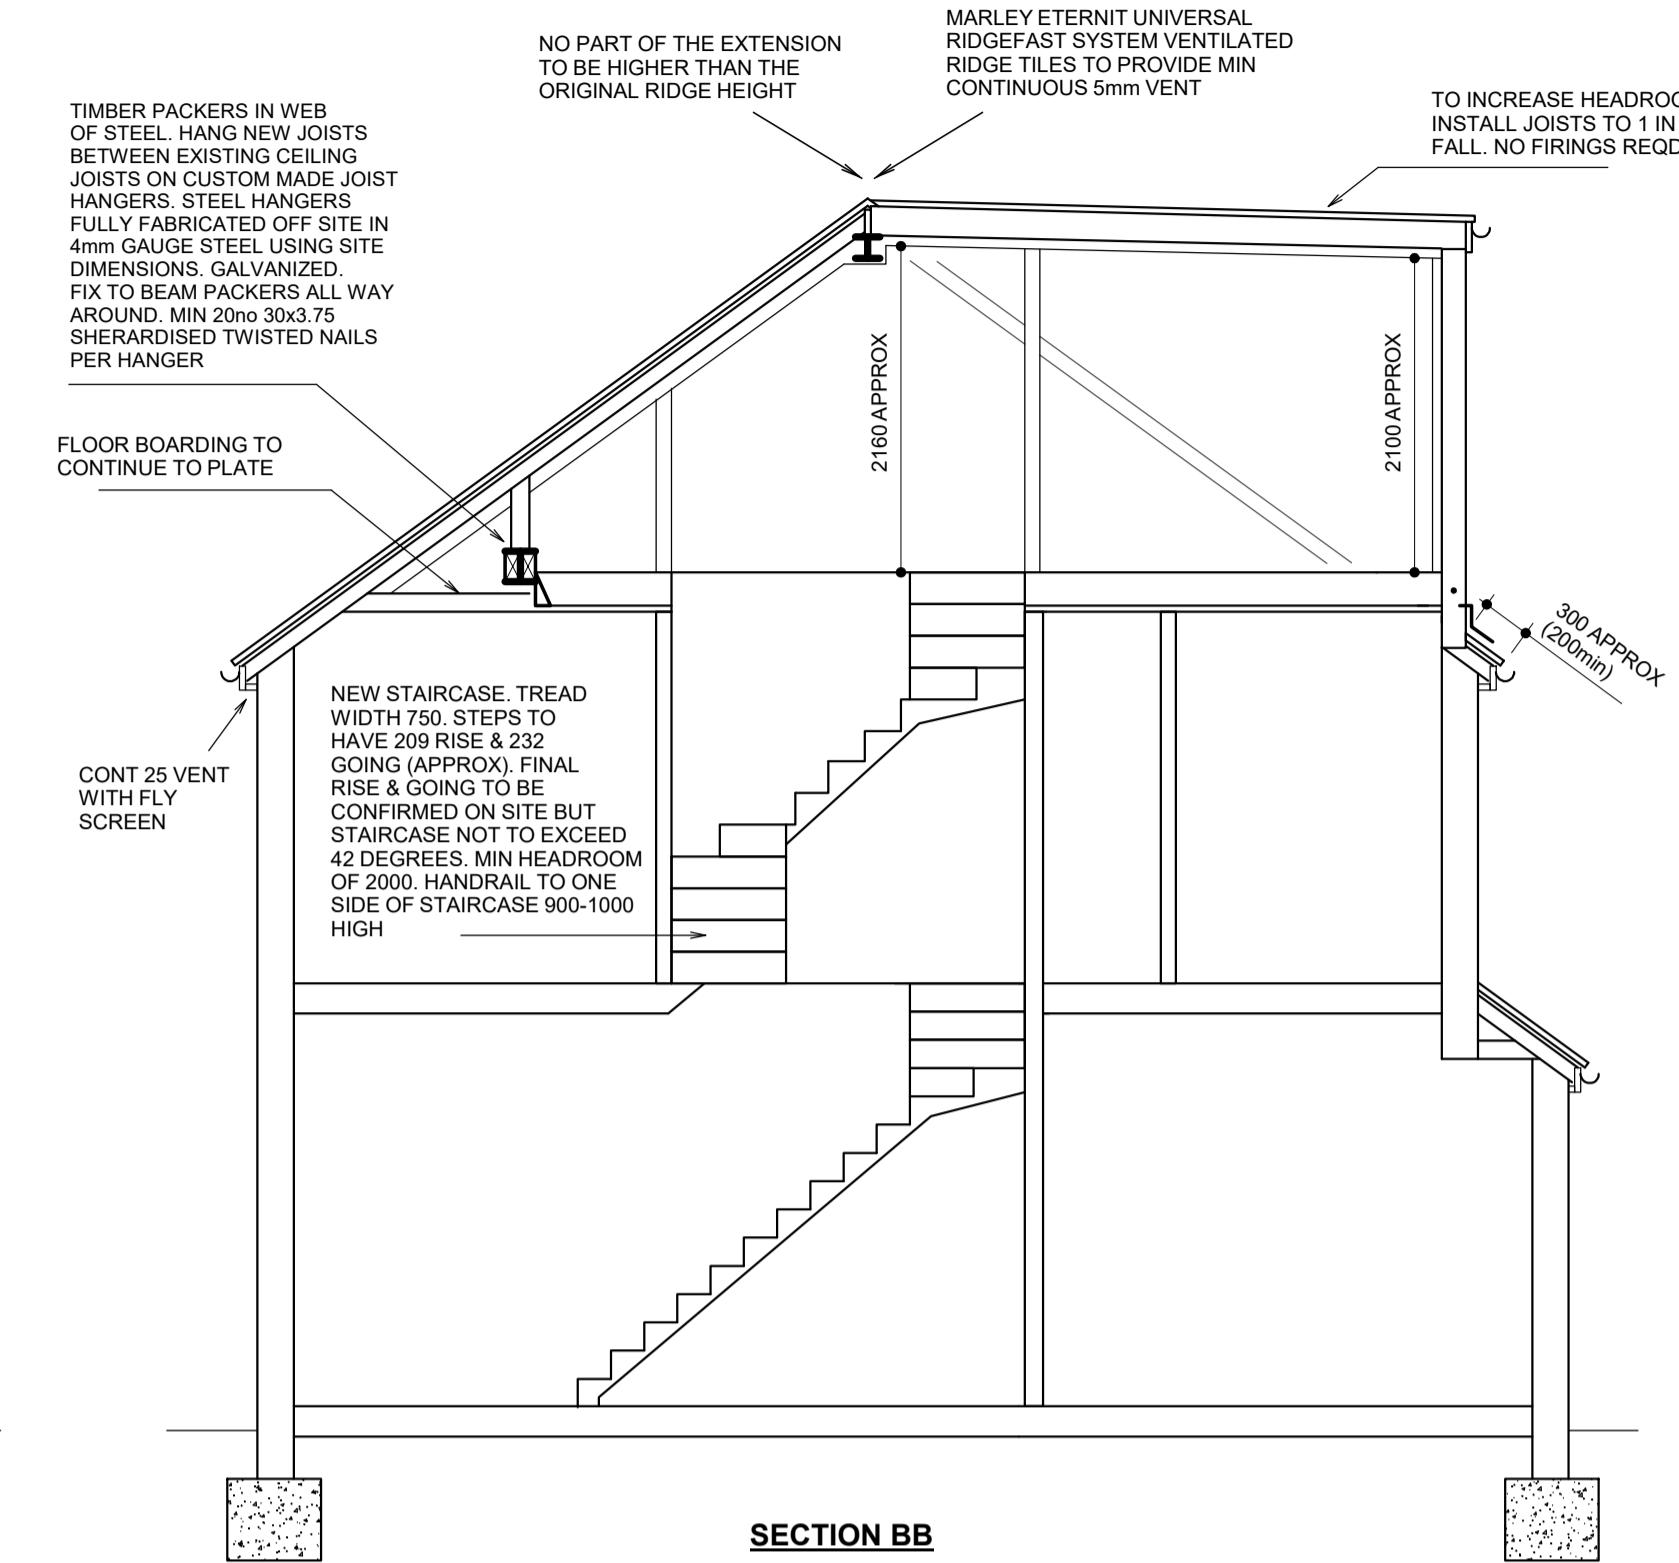


SECTION BB

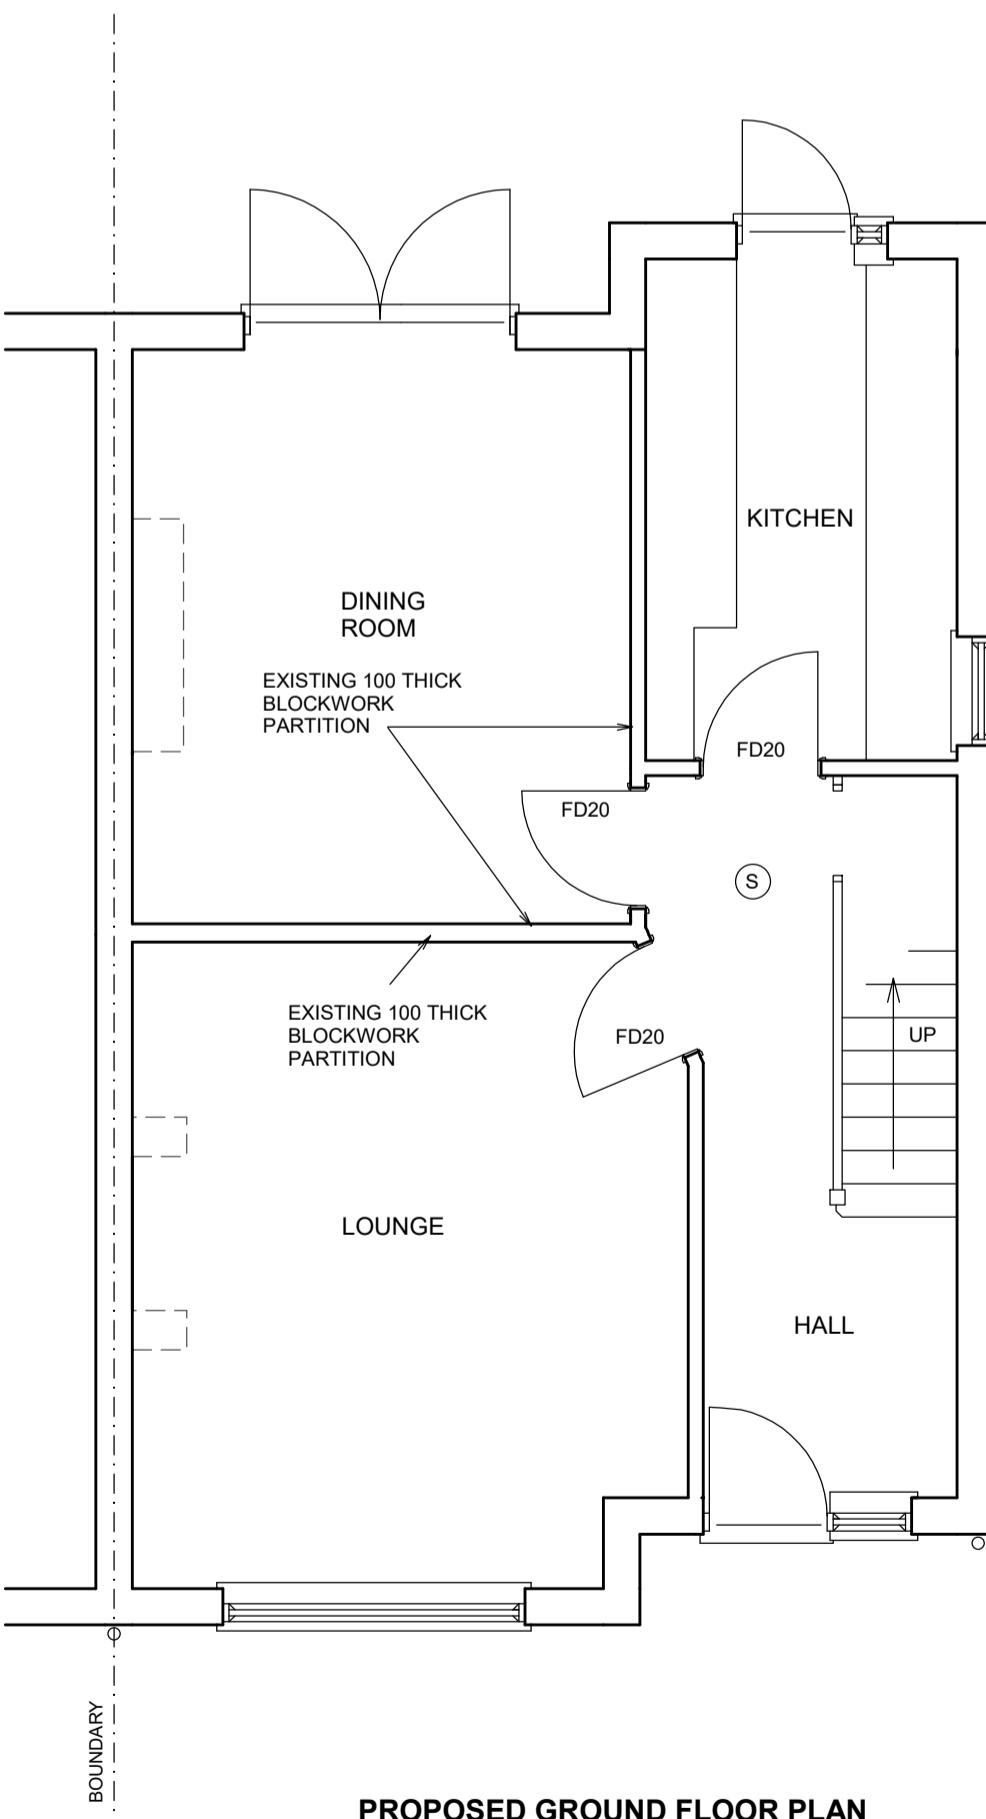


PROPOSED GROUND FLOOR PLAN

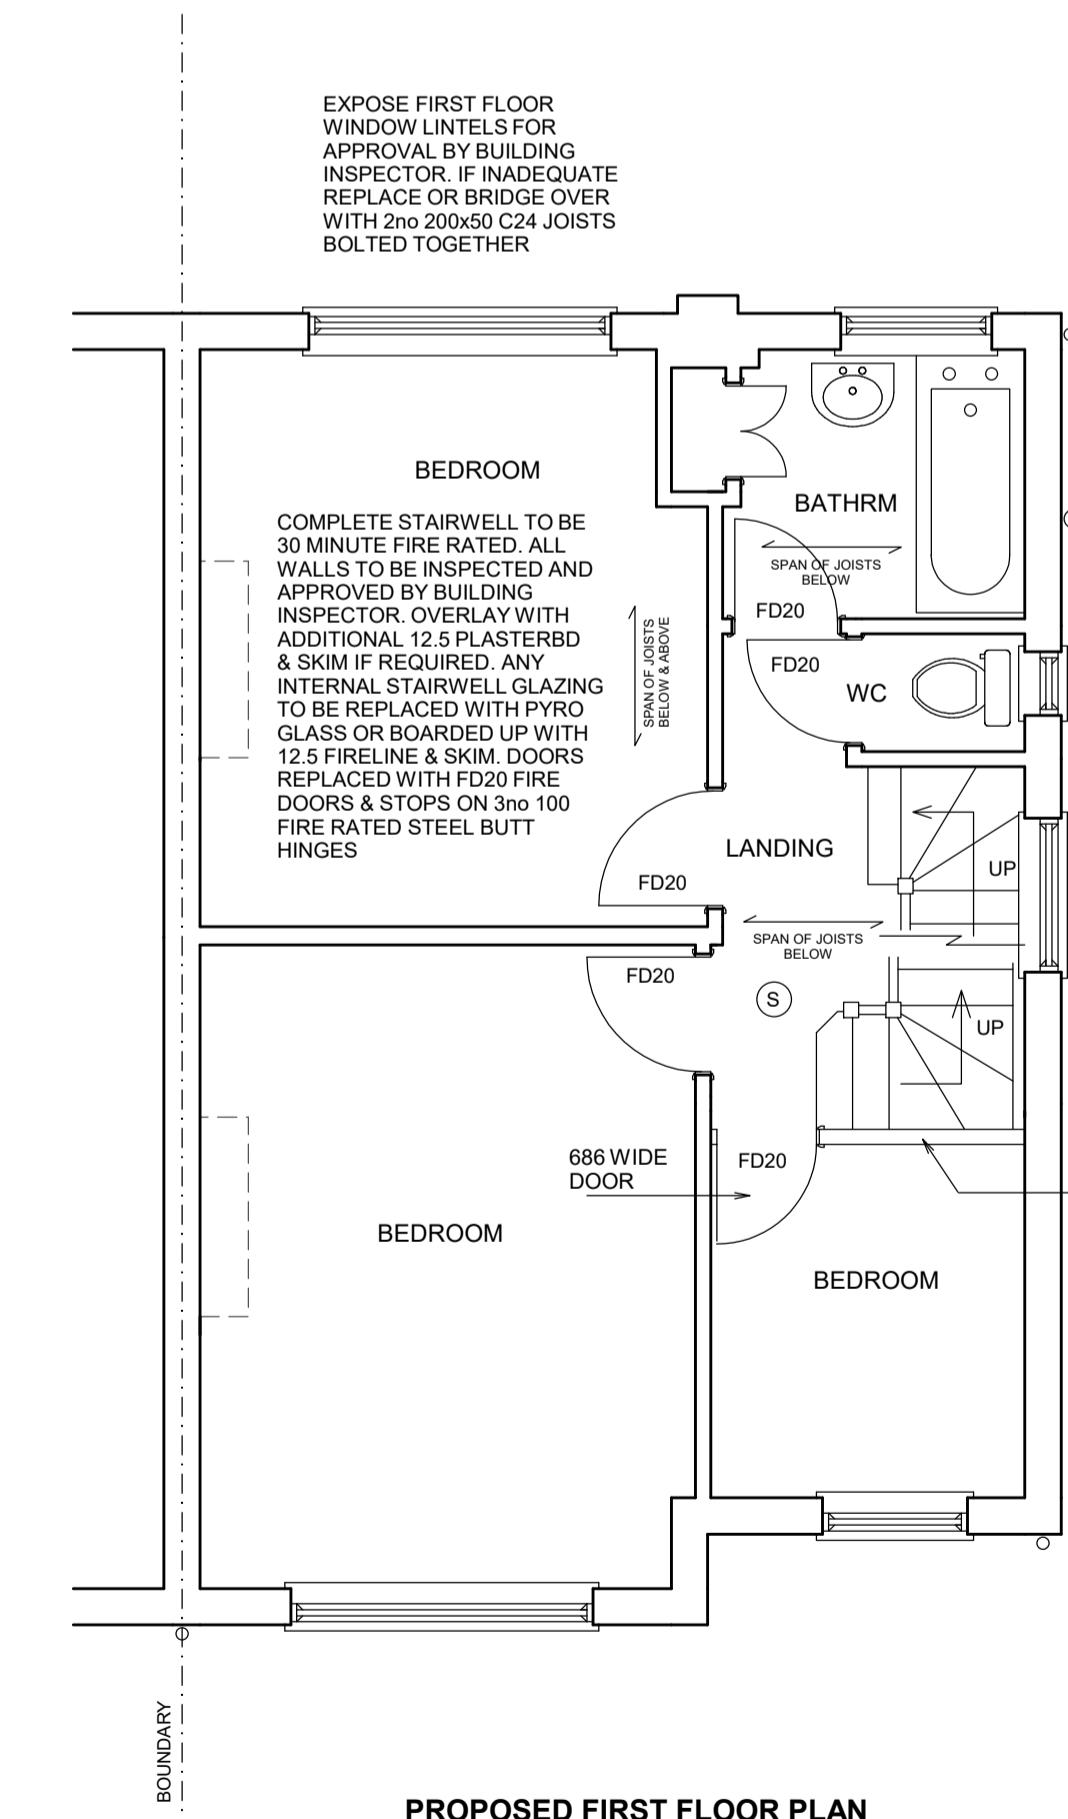

PROPOSED FIRST FLOOR PLAN

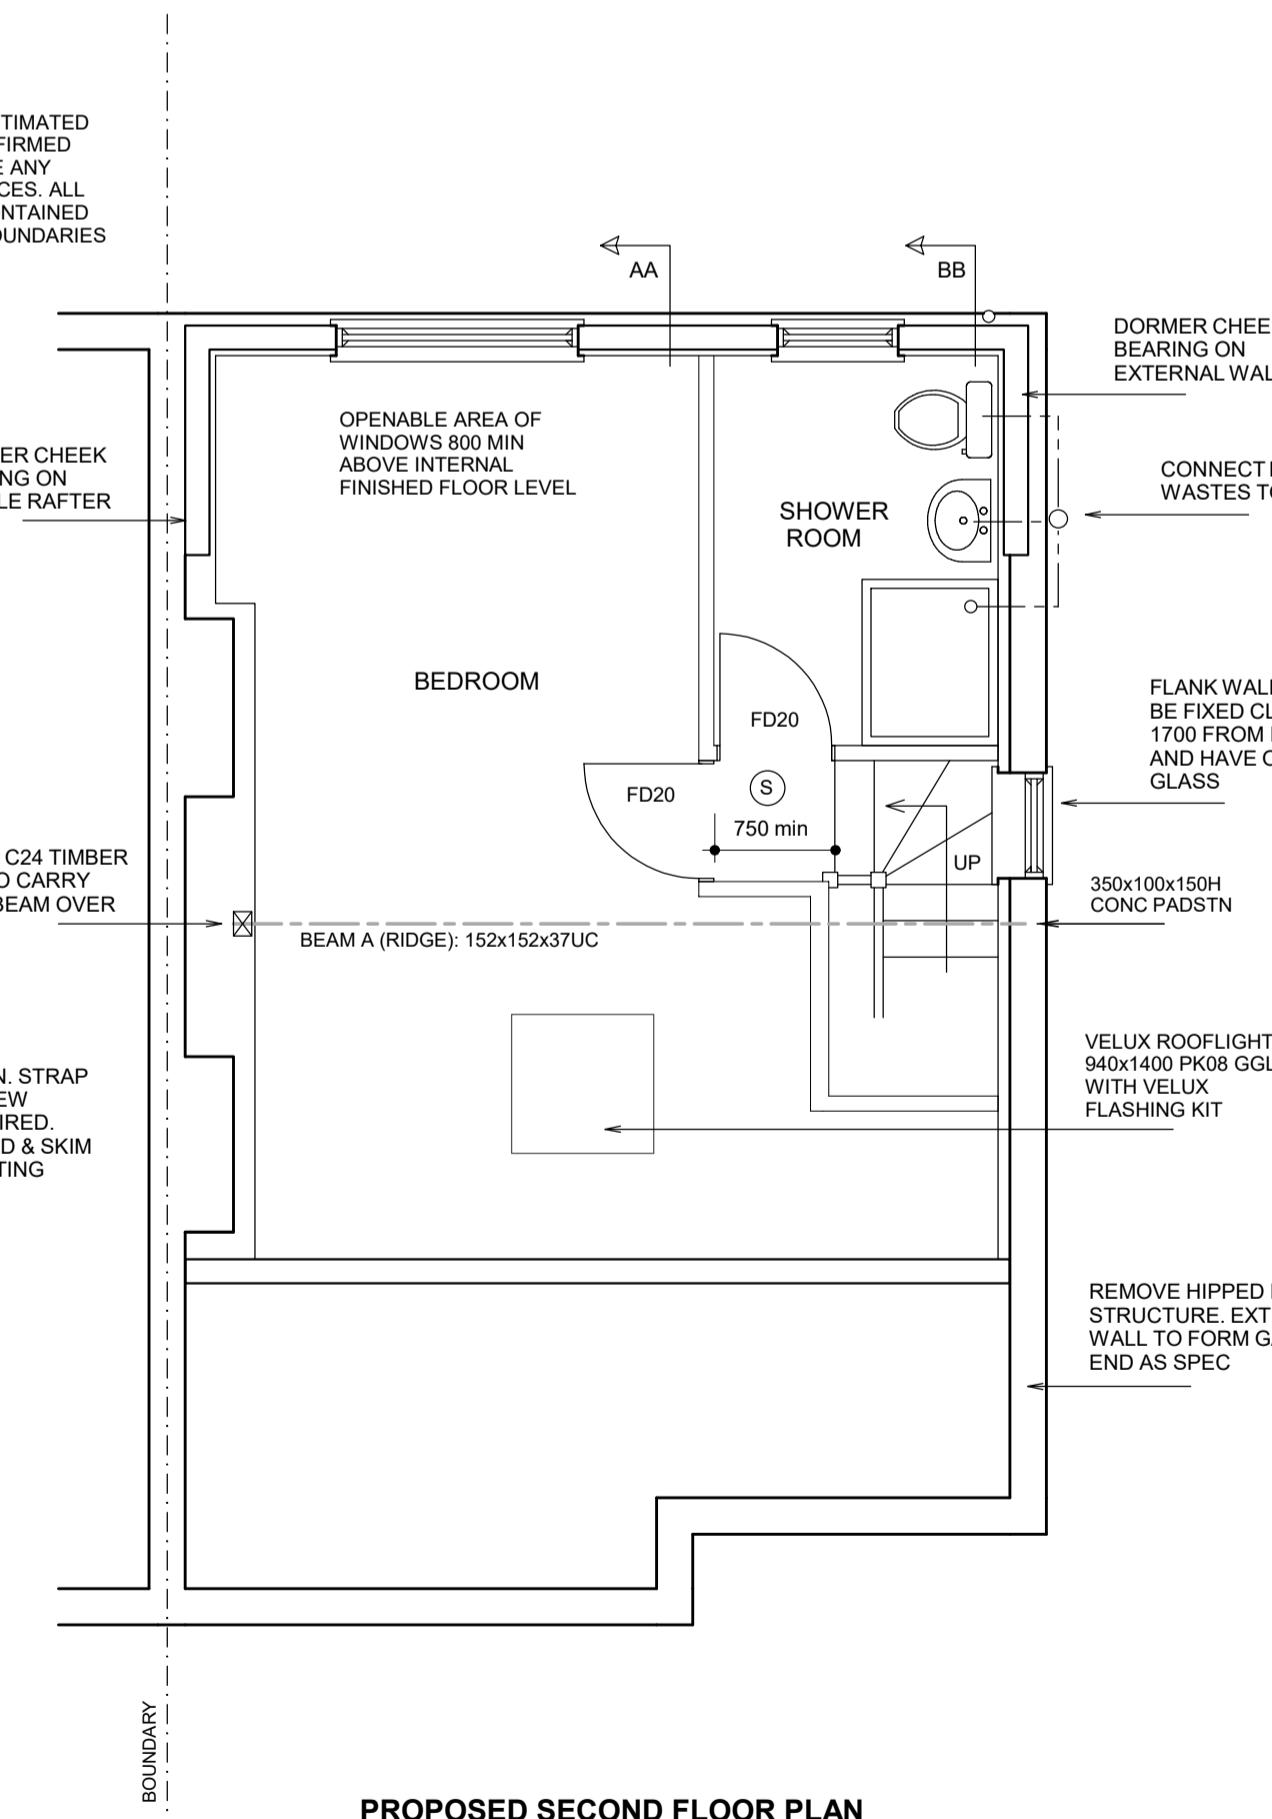

PROPOSED SECOND FLOOR PLAN

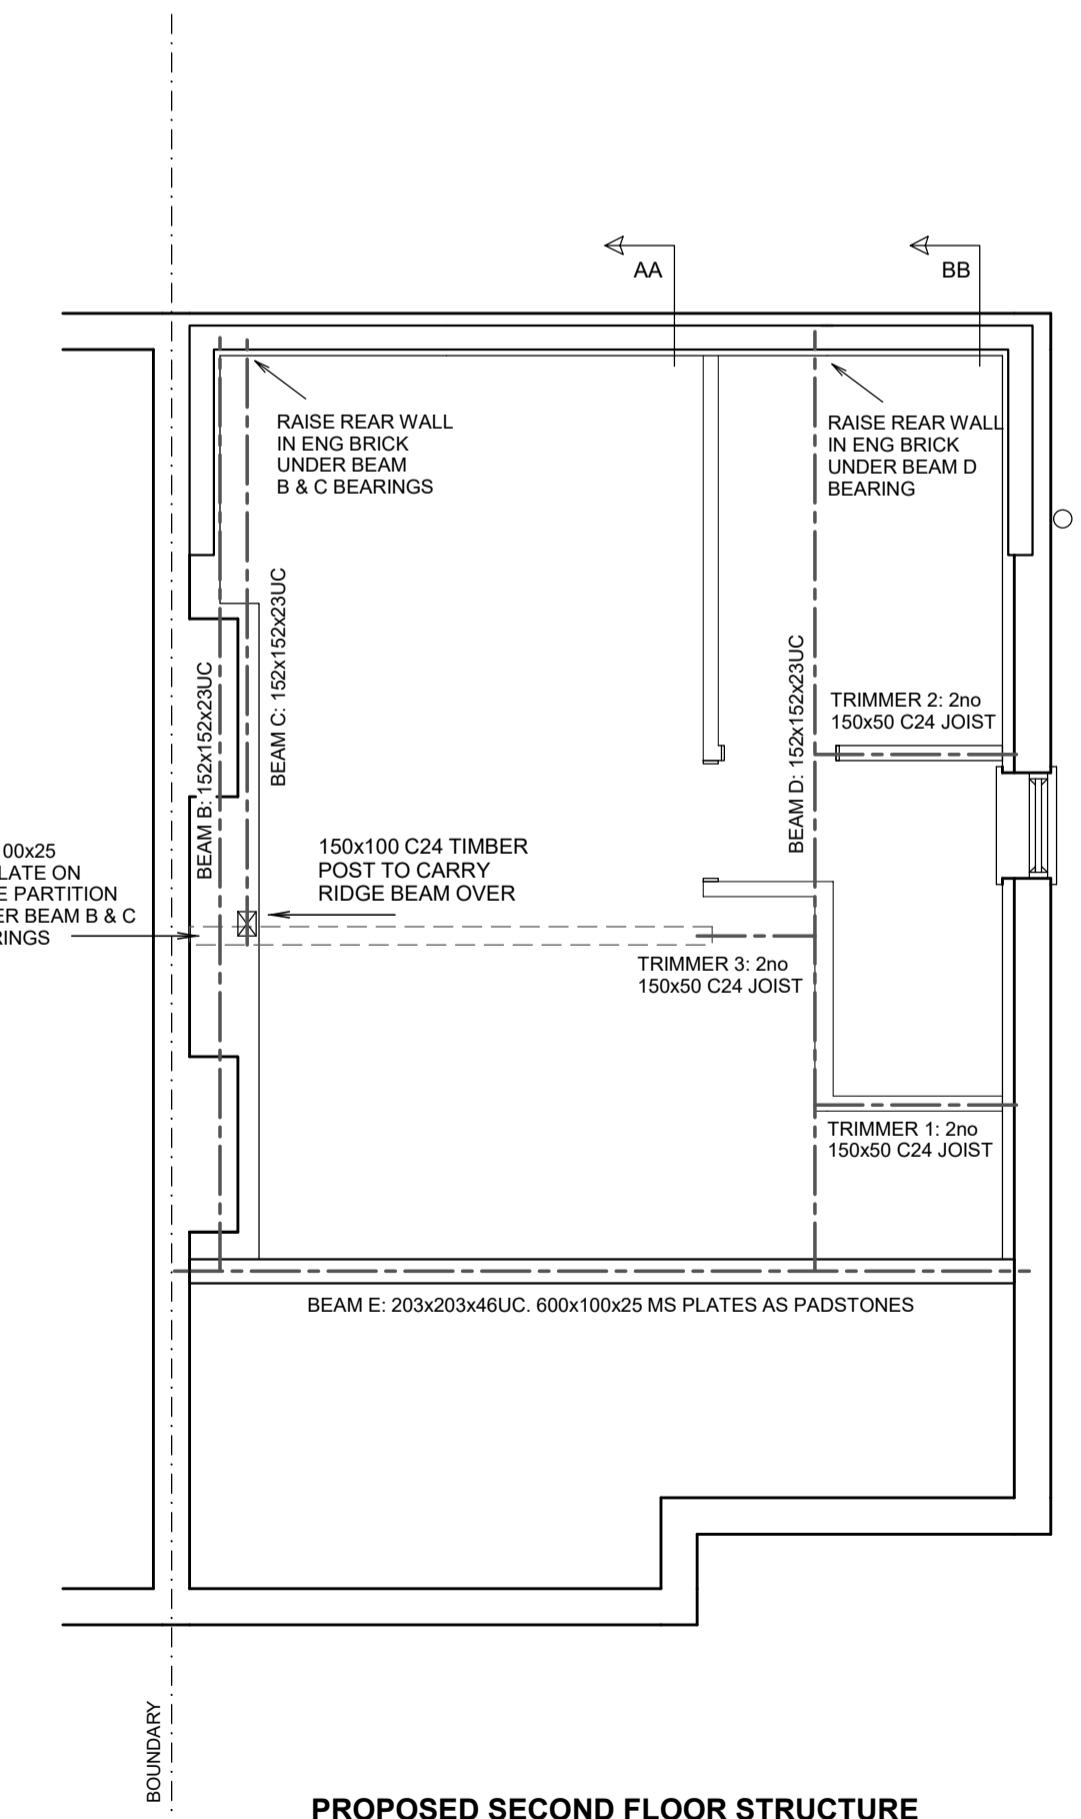

PROPOSED SECOND FLOOR STRUCTURE