





100mm

50mm

10mm

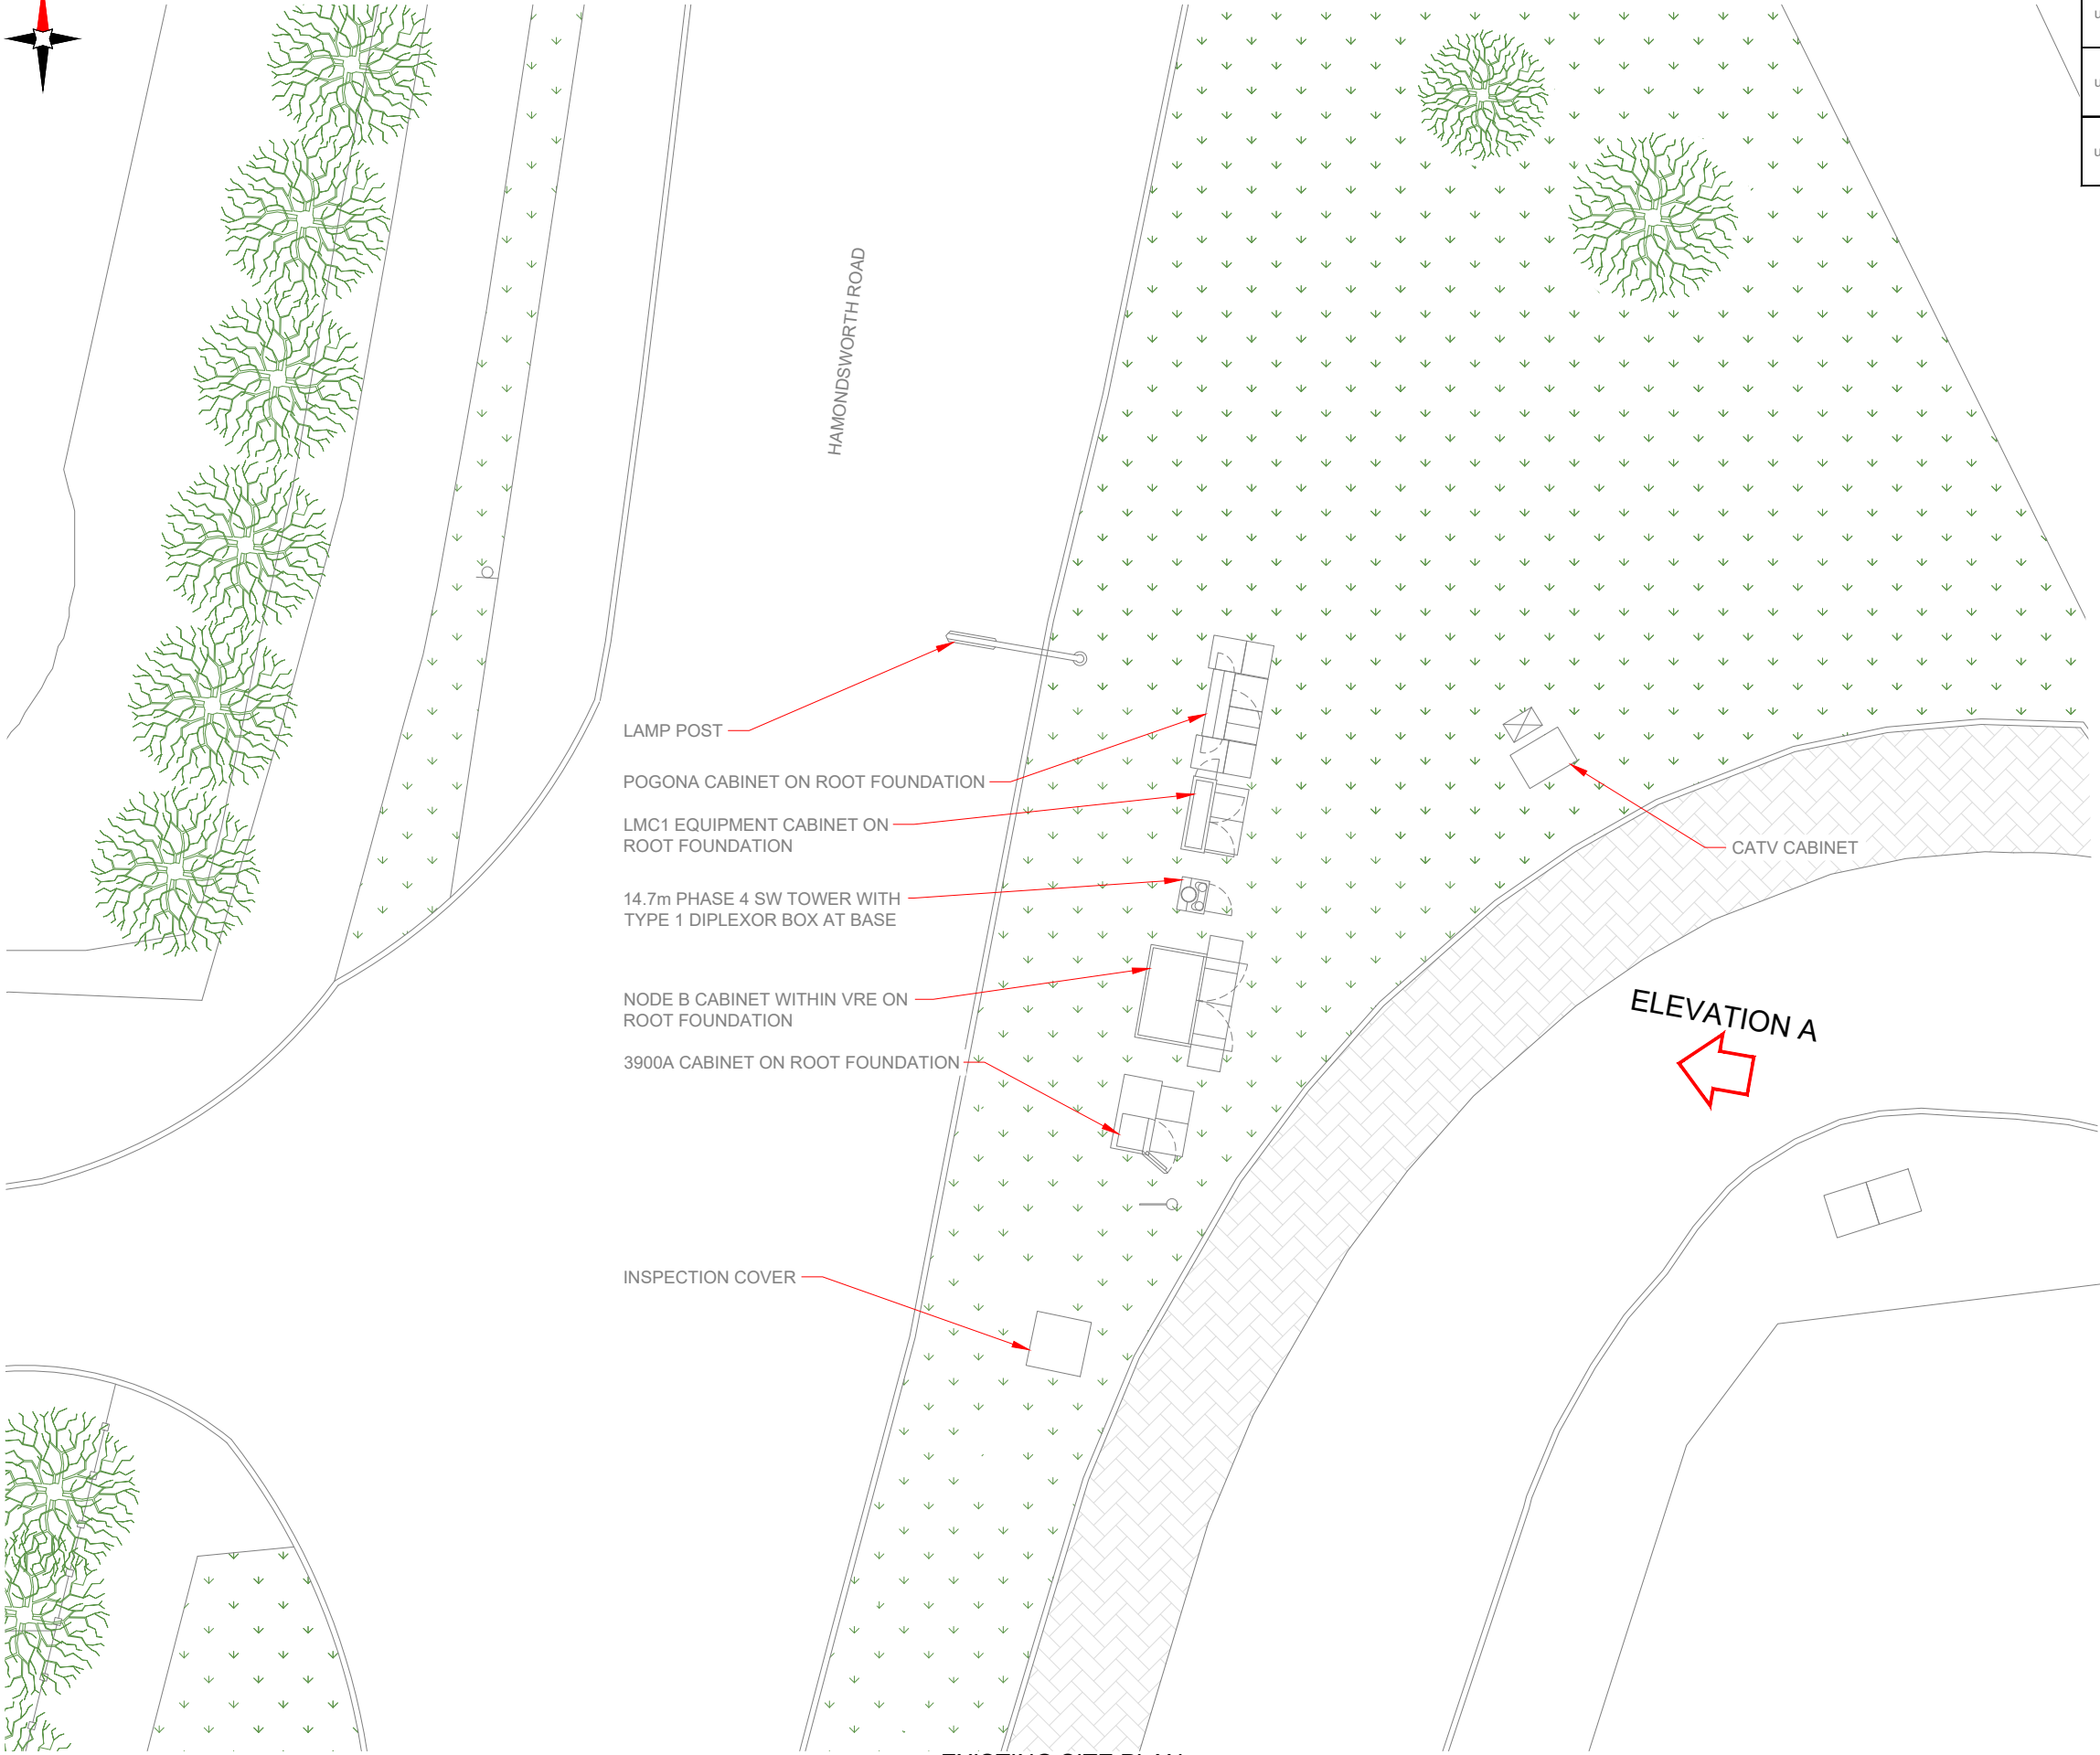

EXISTING SITE PLAN

 

3G Antenna ID	Existing 3G Bearing
uA1	0°
uB1	120°
uC1	240°

NOTES:

1. ALL DIMENSIONS IN MM UNLESS OTHERWISE NOTED.

Master:	MBNL / EE / H3G:	Project:	Purpose of Issue:	Issue:
M001	MBNL	T&A	Planning	A
Date:	26/07/2019	Revision / Upgrade Description:		
Drawn:	R. Manikandan	First Issue		
Checked:	T. Clifford	ACQ		
Approved:	M. Venner			

Hutchison 3G UK Limited
Star House, 20 Grenfell Road
Maidenhead, SL6 1EH
Tel: 01628 765 000
Fax: 01628 765 001

H3G Base Station Information line:
0845 6043000
Available 8am-8pm Monday to Friday

Hatfield Business Park
Hatfield
Hertfordshire
AL10 9BW

Tel: 01707 315000
Fax: 01707 319001

Mobile Broadband Network Limited
Sixth Floor, Thames Tower, Station Road, Reading, RG1 1LX

UNIT E3 PITTS CLEAVE INDUSTRIAL ESTATE, TAVISTOCK, DEVON, PL19 0PW
sales@beaconcomms.co.uk
Tel: +44 (0)1822 610610

Site Name:		SIPSON ROAD	
Site ID:		728498	
Address:		SIPSON ROAD WEST DRAYTON HILLINGDON LONDON UB7 9JJ	
Title:		100 EXISTING SITE PLAN	
Project:		T & A	
Purpose of Issue:		GENERAL ARRANGEMENT	
EE Cell ID:	MBNL Cell ID:	3UK Cell ID:	
70402	HGN035	UB0090	
Master Drawing No:			Issue:
728498_HGN035_70402_UB0090_M001			A