


General Notes

© ABAY ARCHITECTURE RIBA

All dimensions and levels to be checked on site and any discrepancies to be reported to the architect before construction.

Written dimensions to be taken in preference to scaled dimensions.

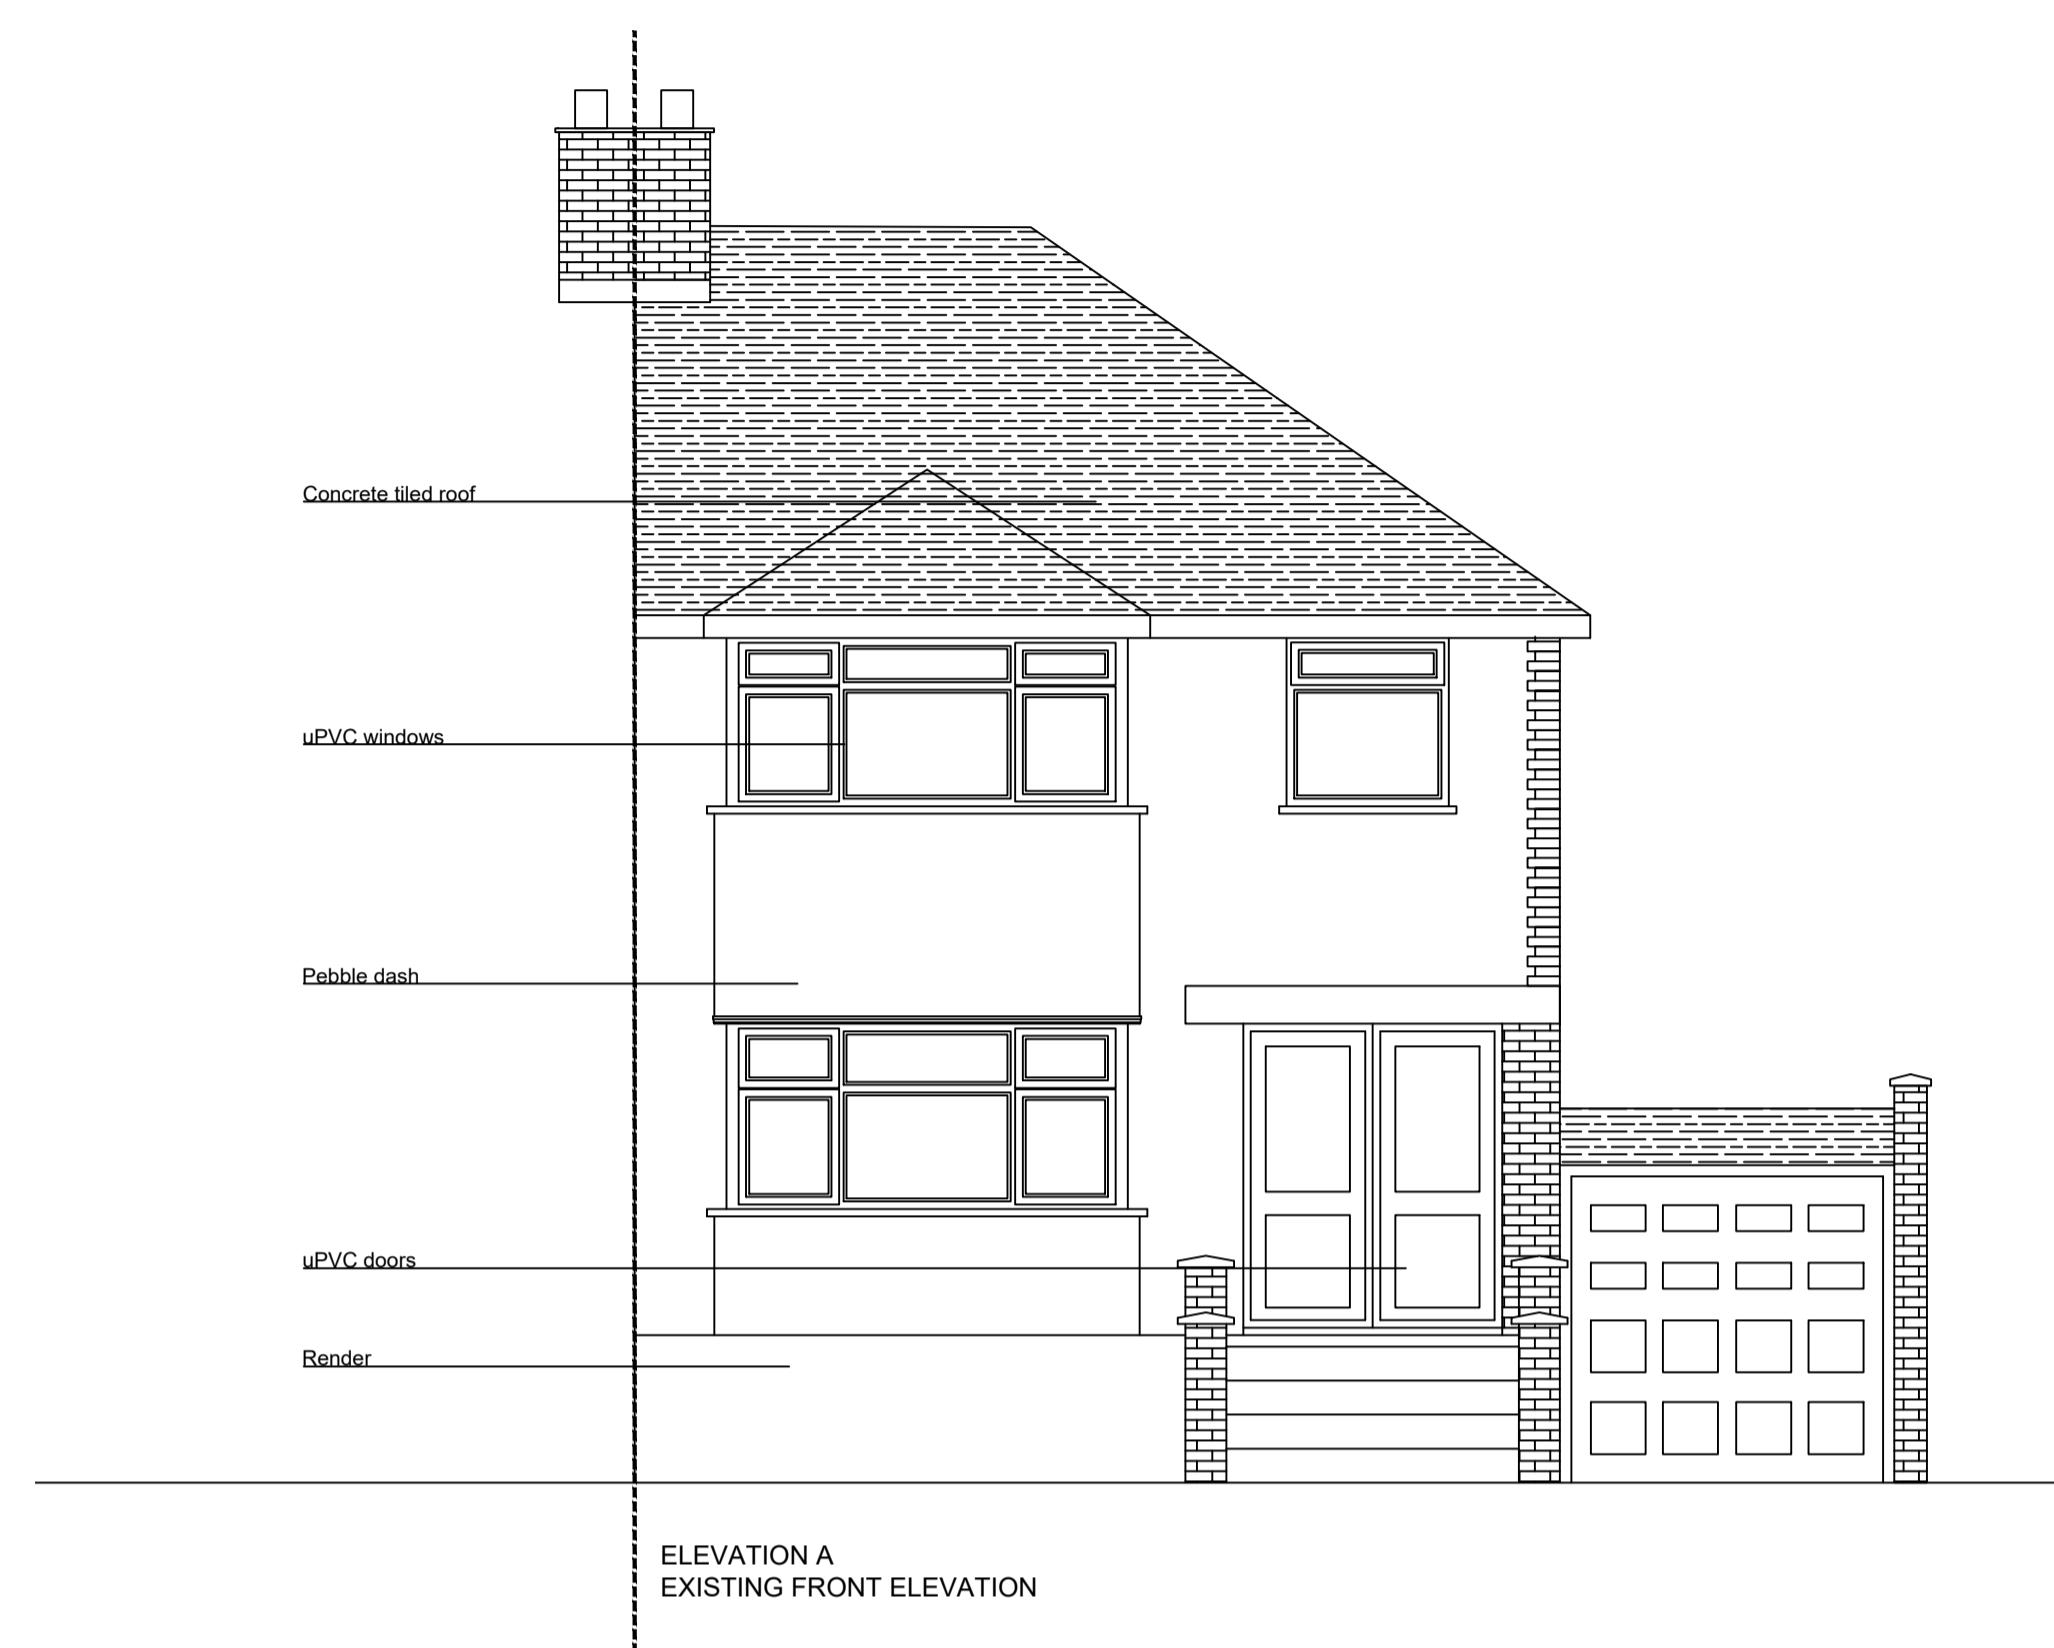

ELEVATION A
EXISTING FRONT ELEVATION



ELEVATION B
EXISTING SIDE ELEVATION

Rev	Date	Amendment
-----	------	-----------

CLIENT

MR. PANJABI & MS. ARORA
113 LONG LANE
HILLINGDON
MIDDLESEX
UB10 0AS

PROJECT

EXISTING
Elevations

DATE
05/12/22

SCALE
1:50 @ A1


DRAWN
NA

REV

ABAY ARCHITECTURE



ELEVATION C
EXISTING REAR ELEVATION

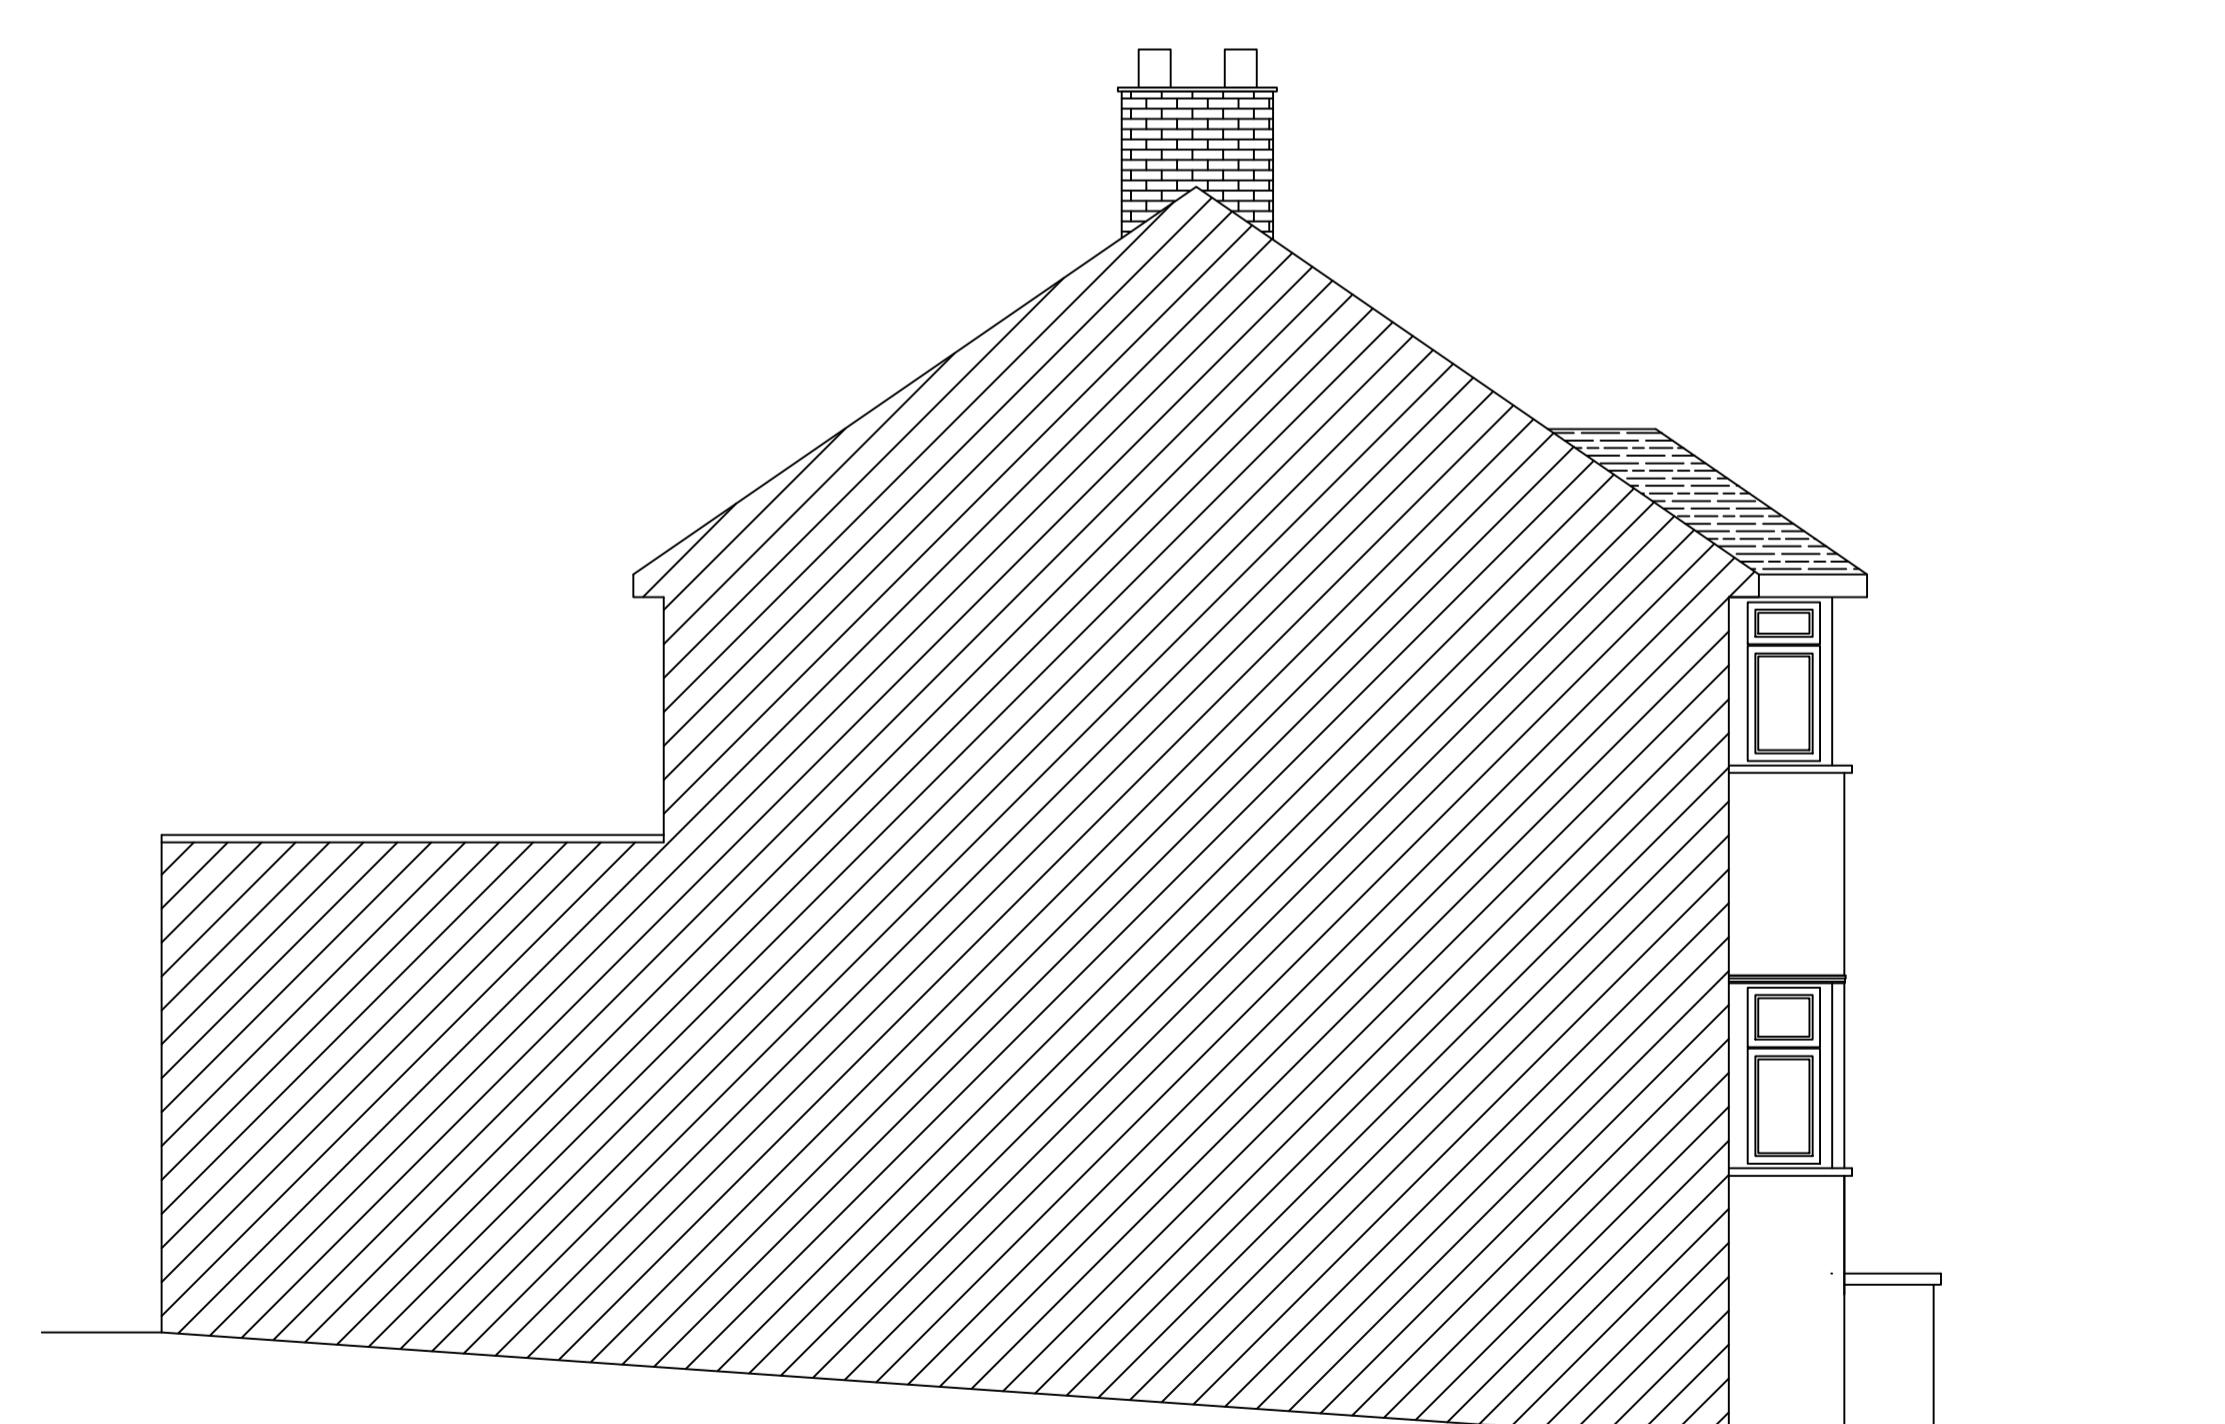

ELEVATION D
EXISTING SIDE ELEVATION

DRAWING NUMBER
1354-P-012

Neha Abayawardana RIBA
abay.architecture@yahoo.com