
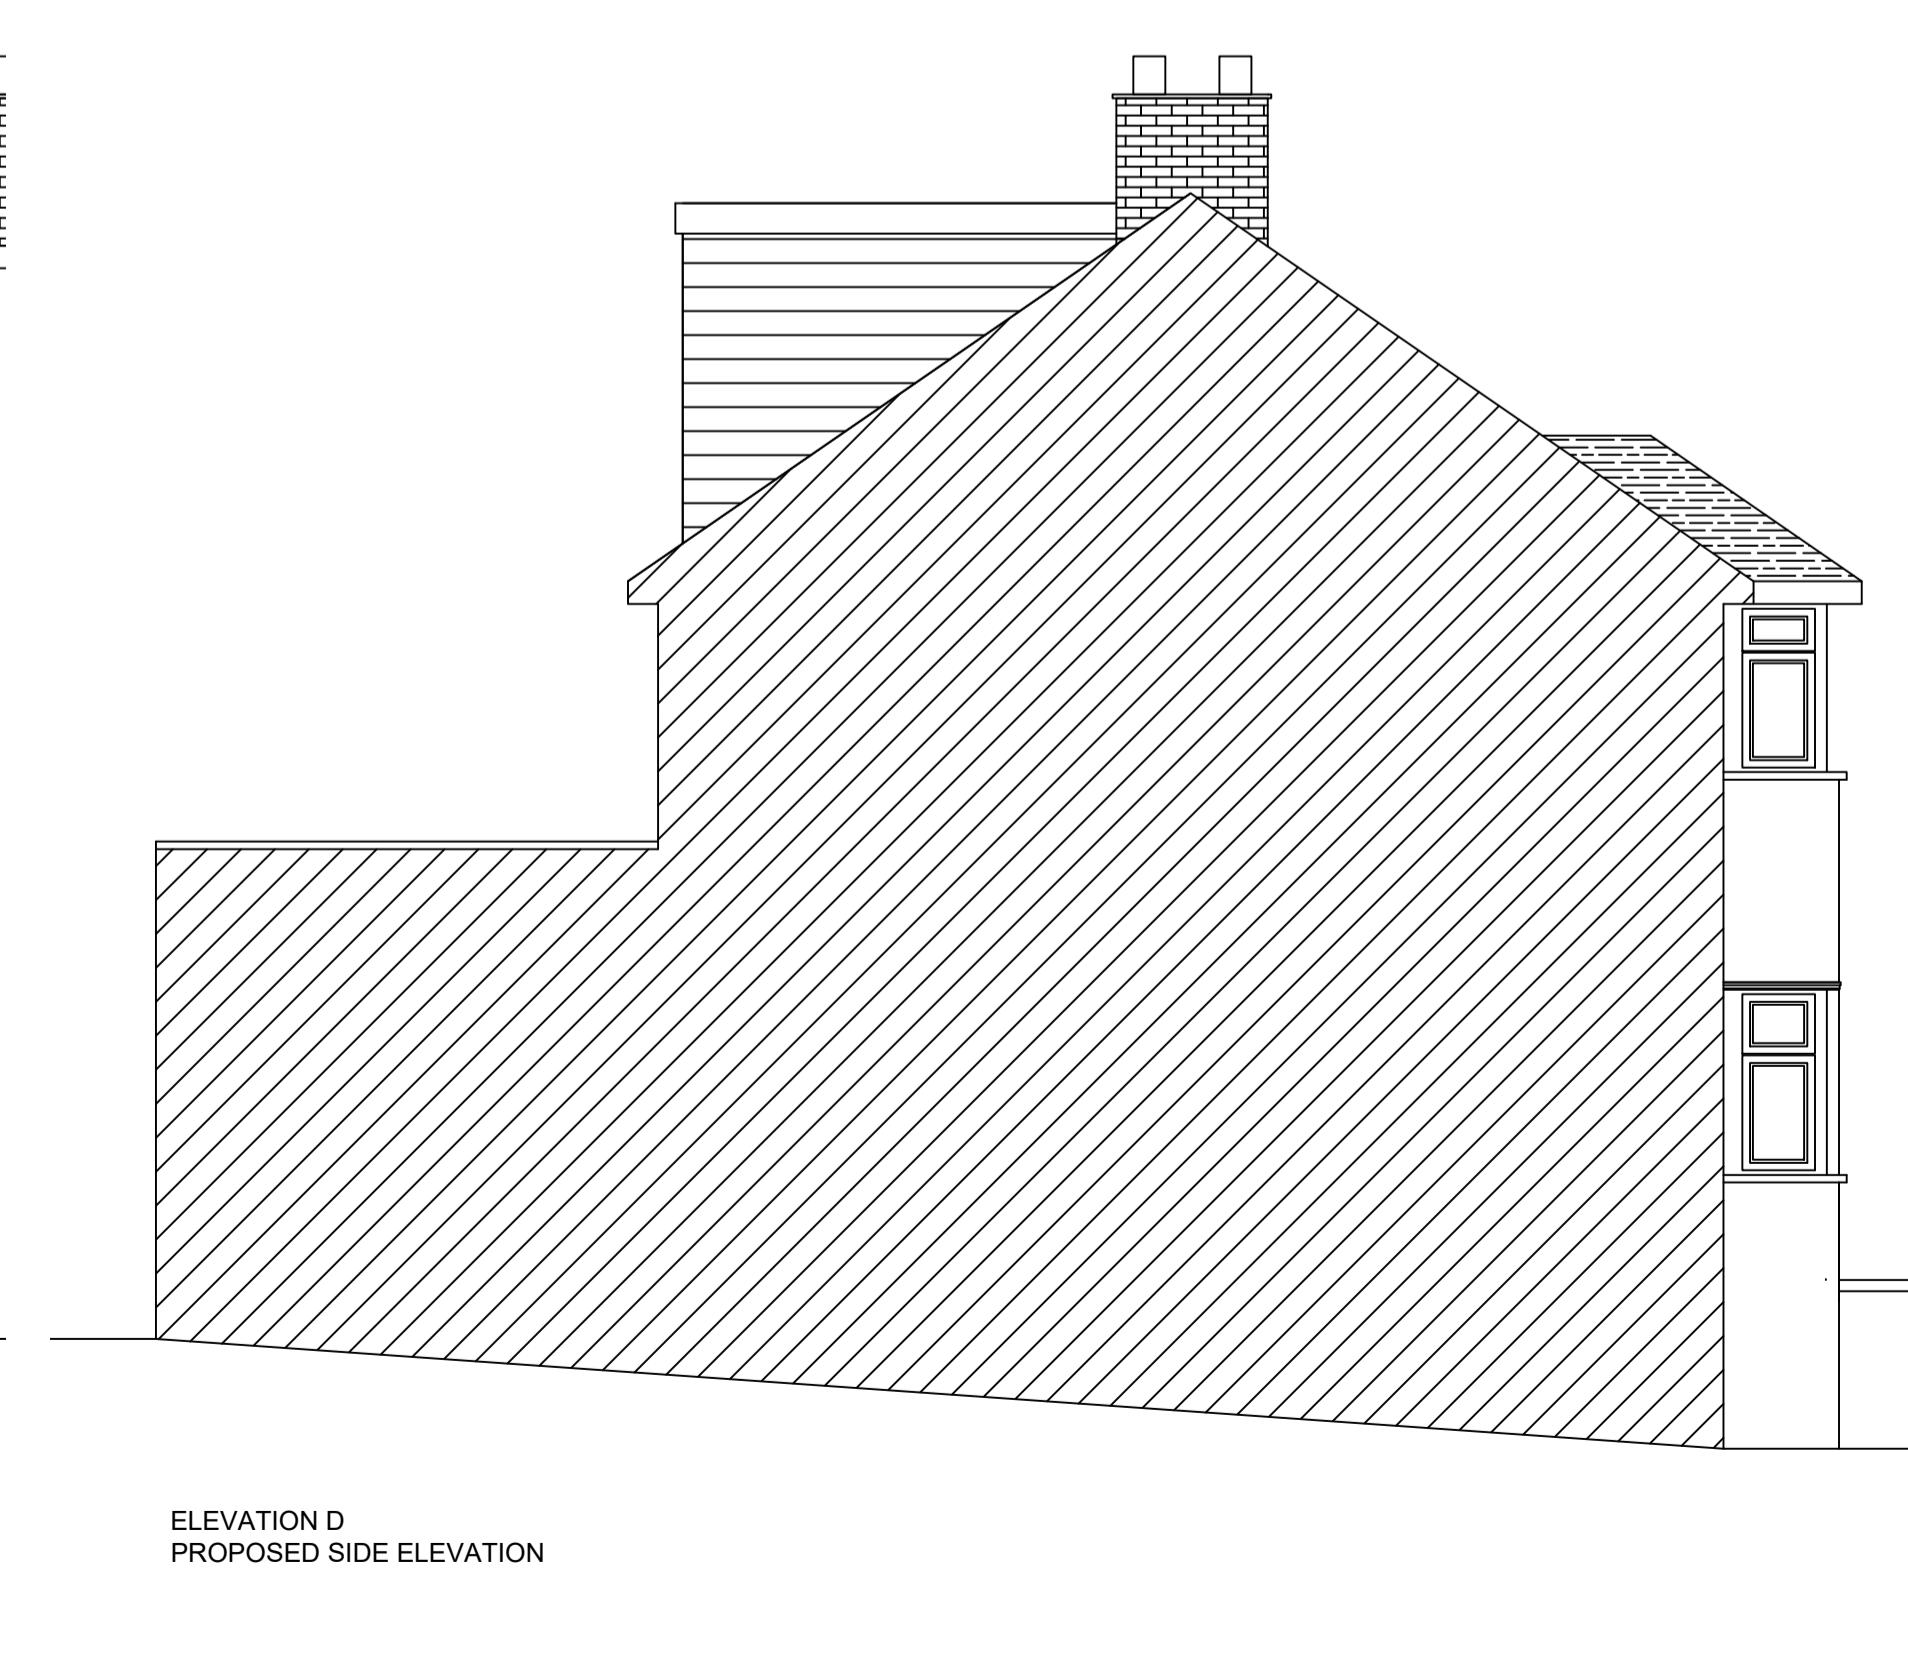
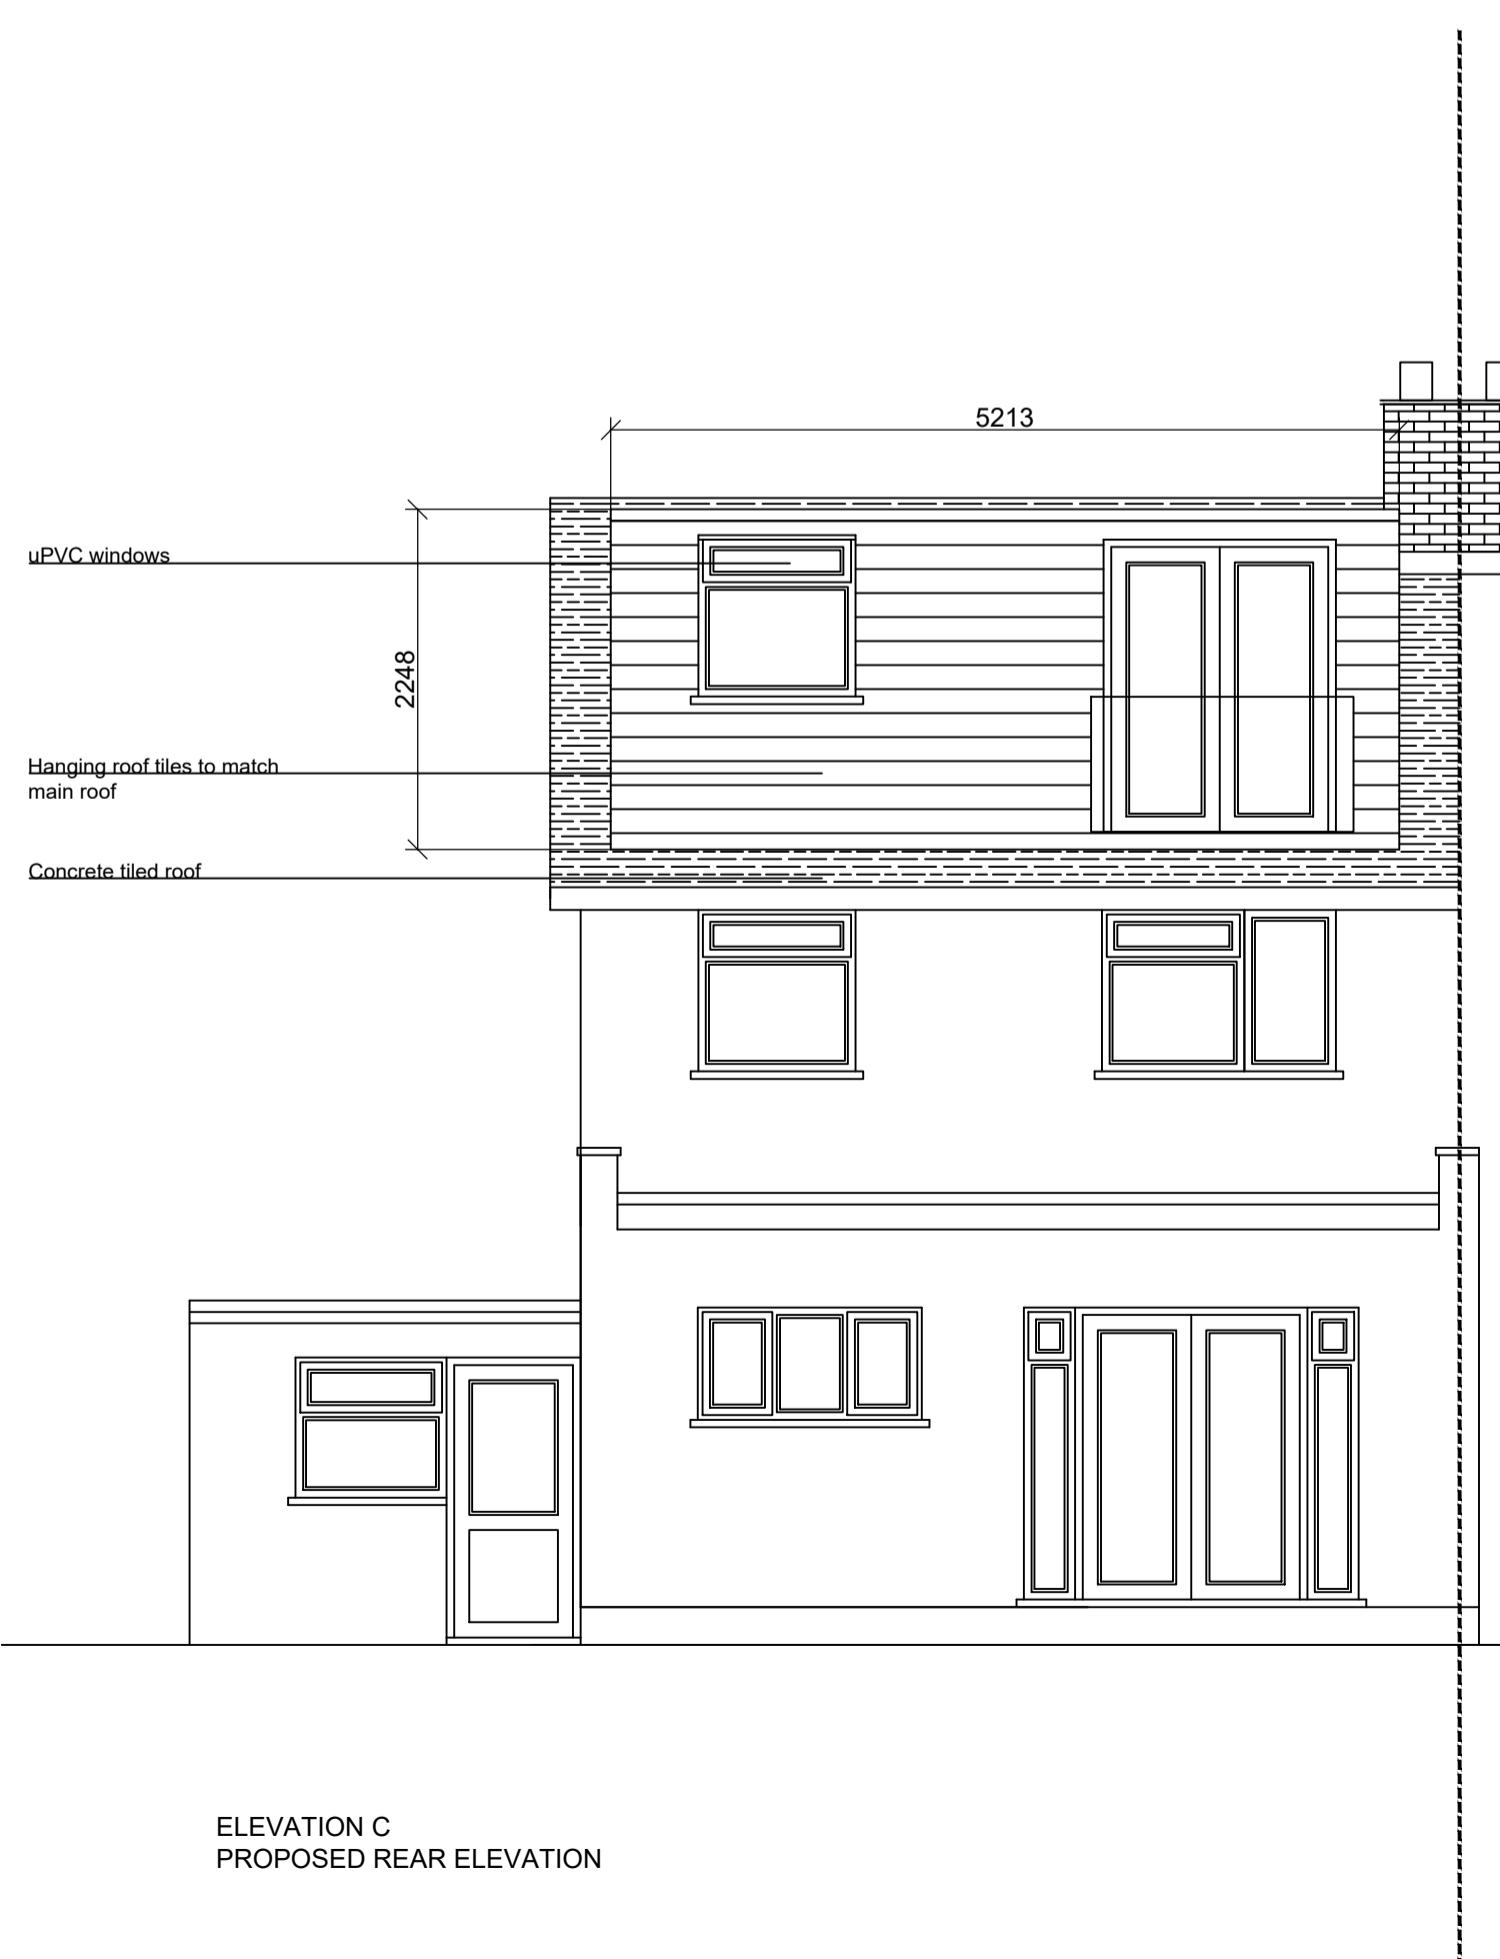
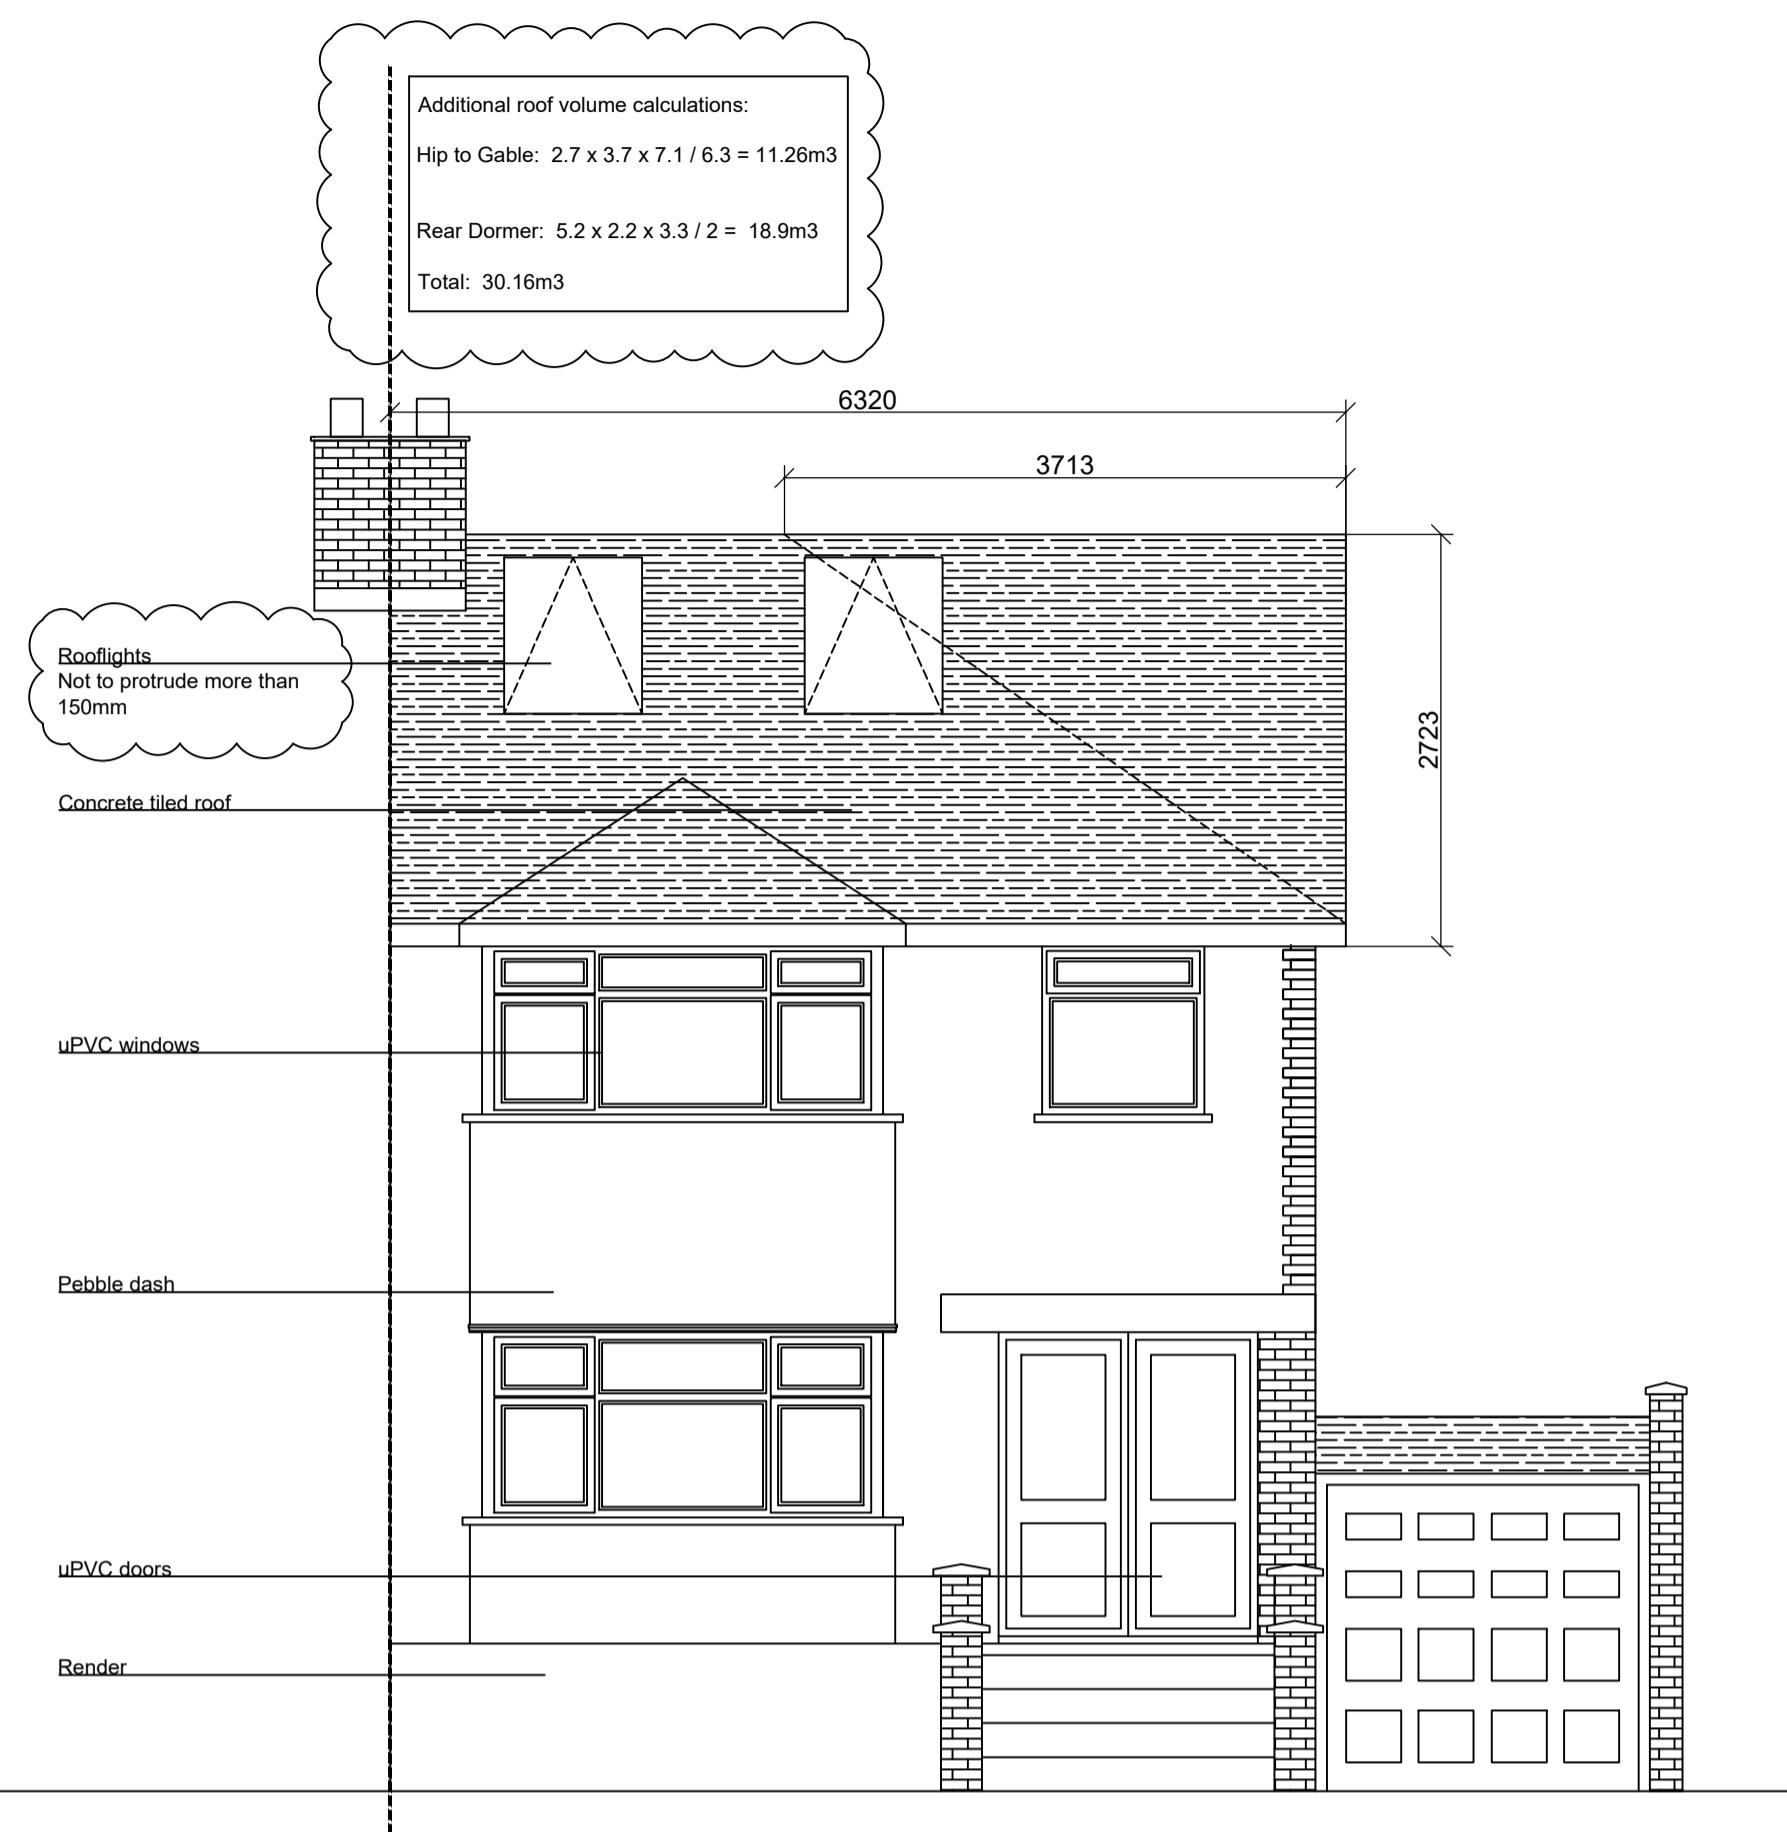


General Notes

© ABAY ARCHITECTURE RIBA

All dimensions and levels to be checked on site and any discrepancies to be reported to the architect before construction.

Written dimensions to be taken in preference to scaled dimensions.

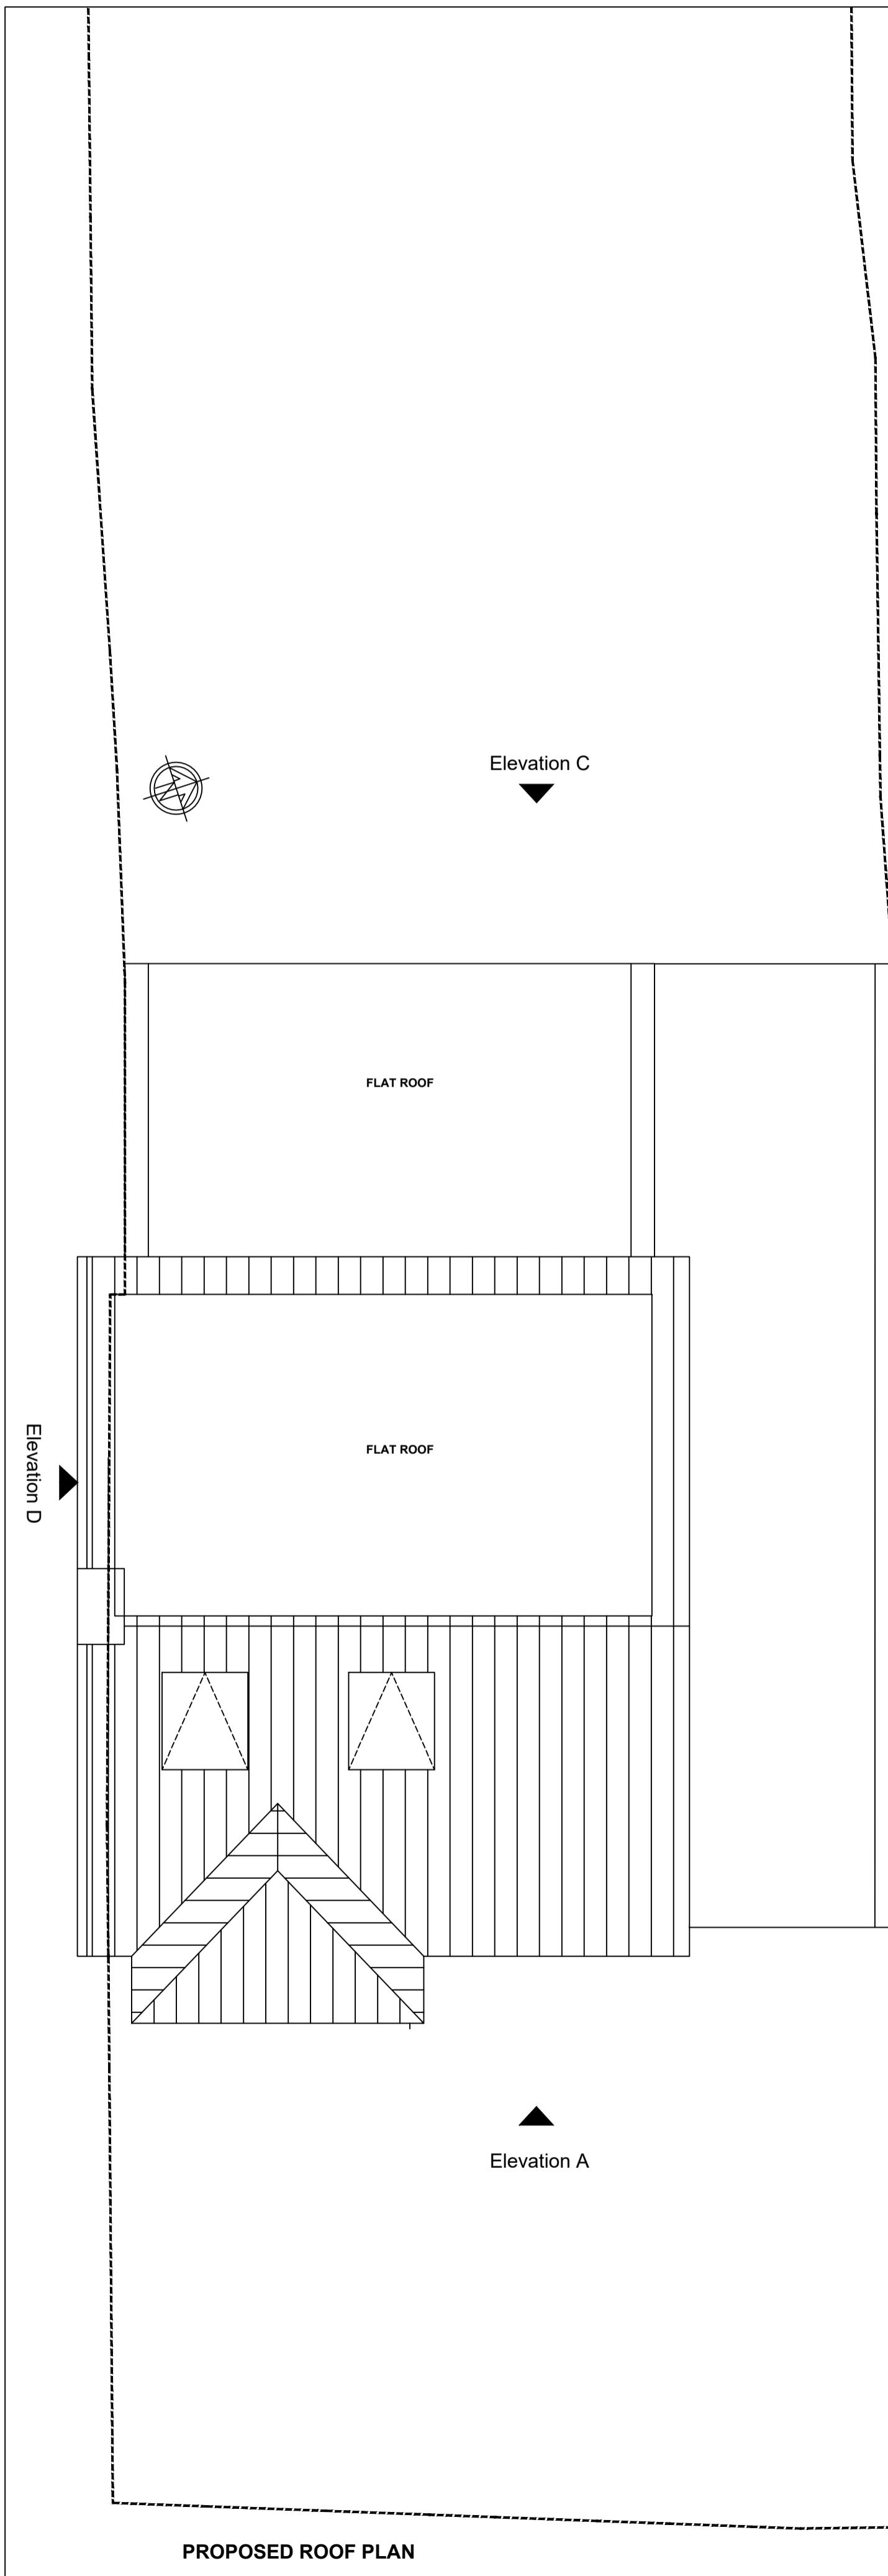

Rev	Date	Amendment
B	14.02.23	Elevation B amended
A	10.02.23	Volume calculations added additional dimensions and notes added.

CLIENT

MR. PANJABI & MS. ARORA
113 LONG LANE
HILLINGDON
MIDDLESEX
UB10 0AS

PROJECT

PROPOSED
Roof Plan and Elevations

DATE

05/12/22

SCALE

1:50 @ A1

DRAWN

NA

REV
B

DRAWING NUMBER
1354-P-014

Neha Abayawardana RIBA
abay.architecture@yahoo.com