
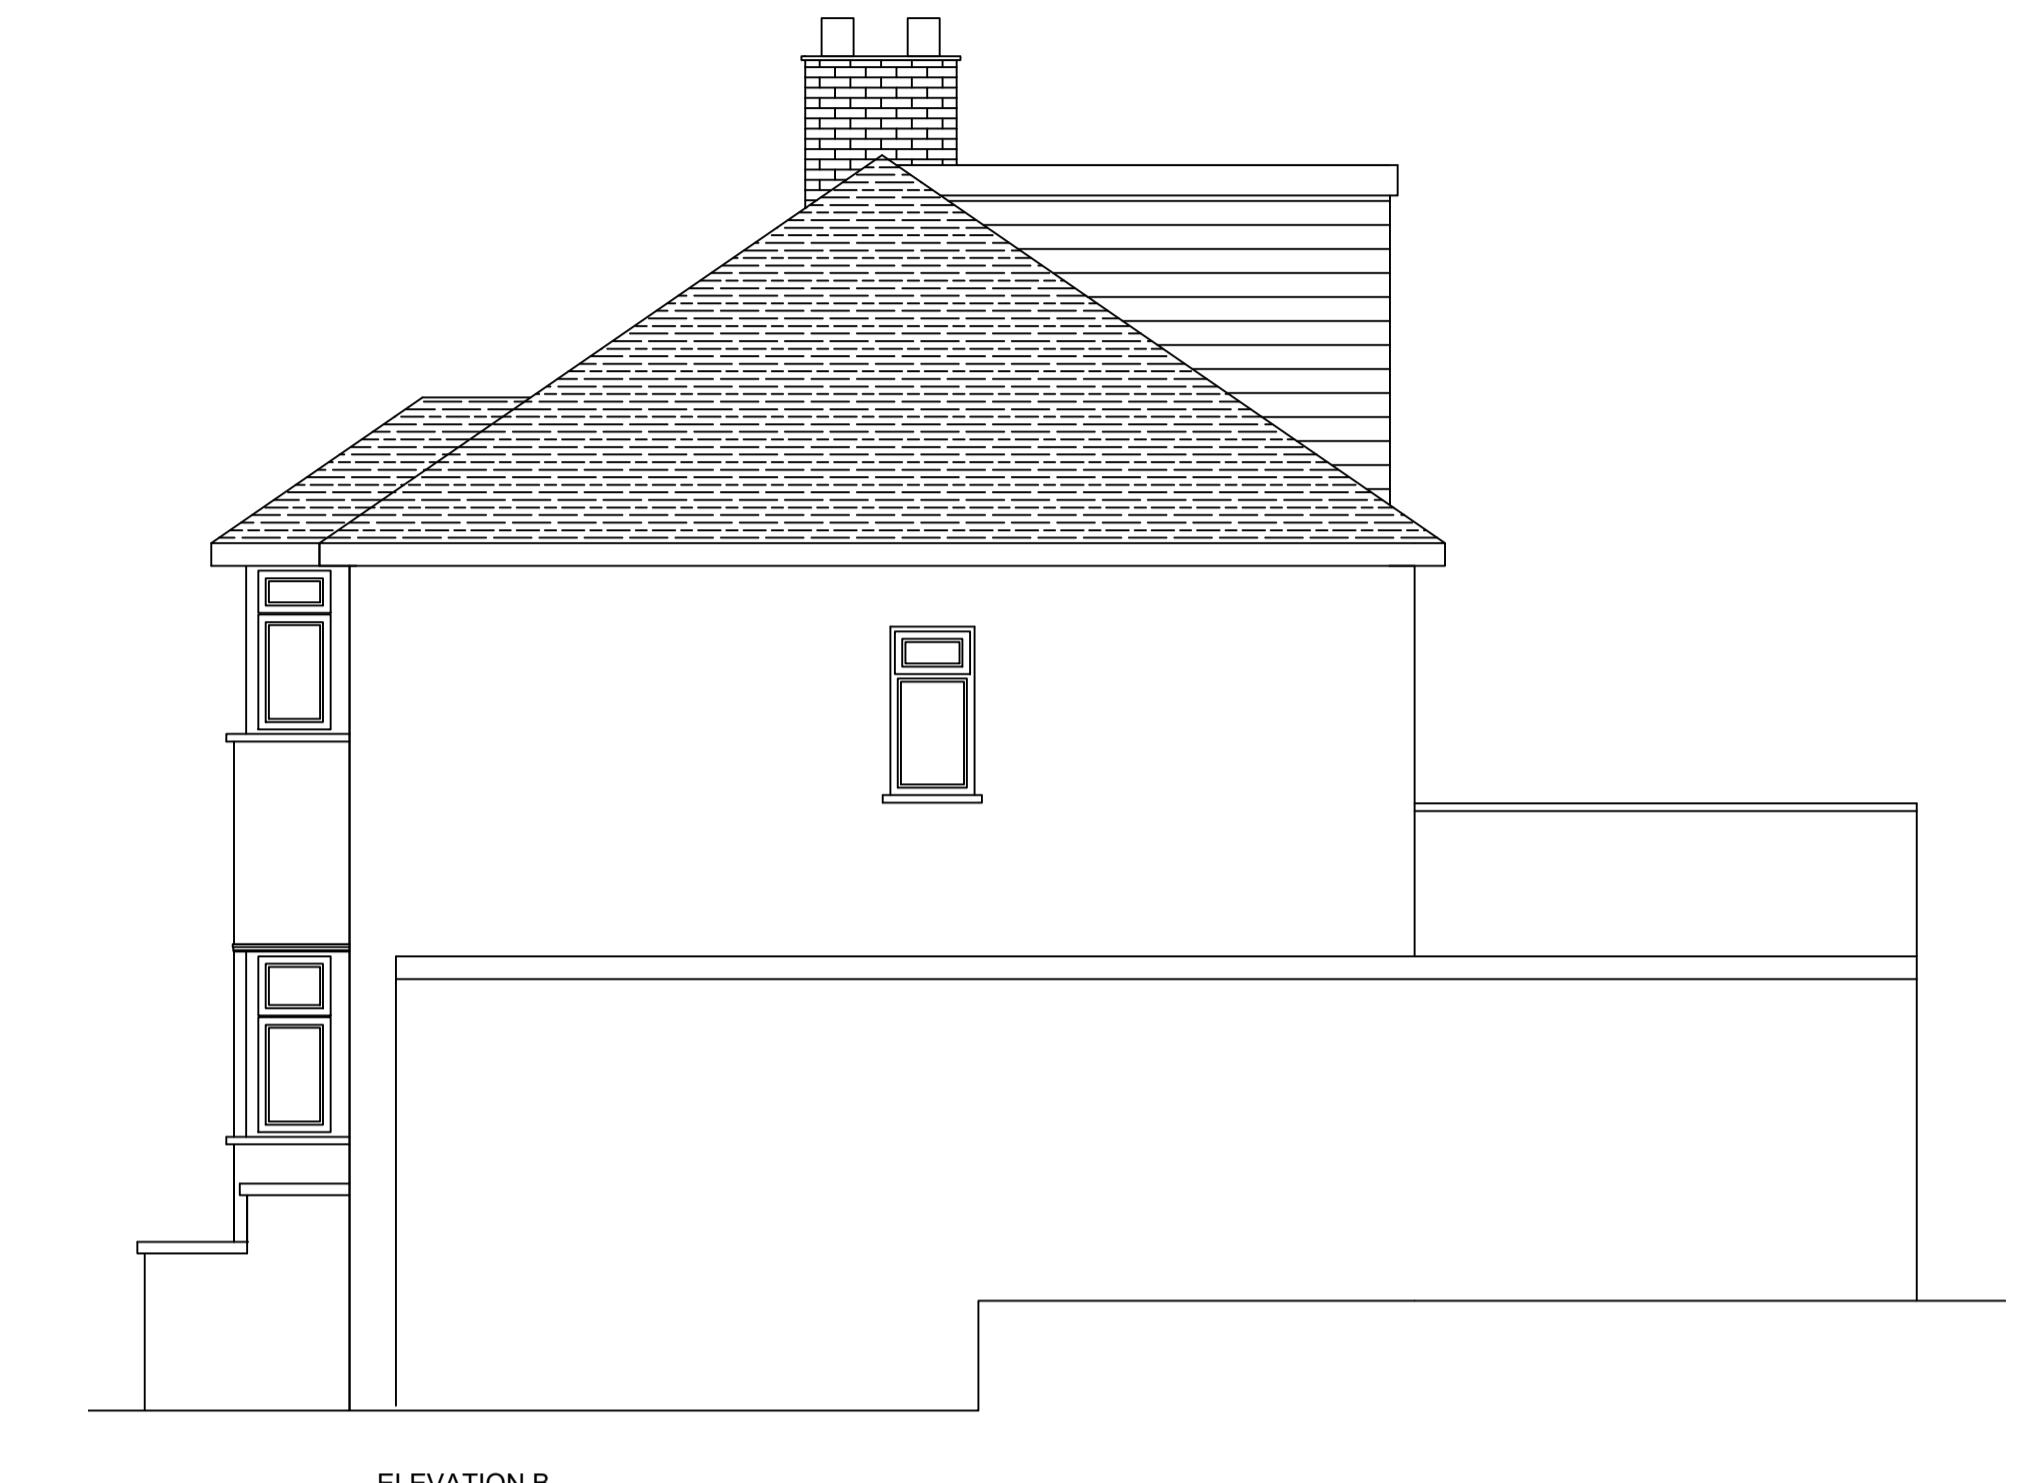
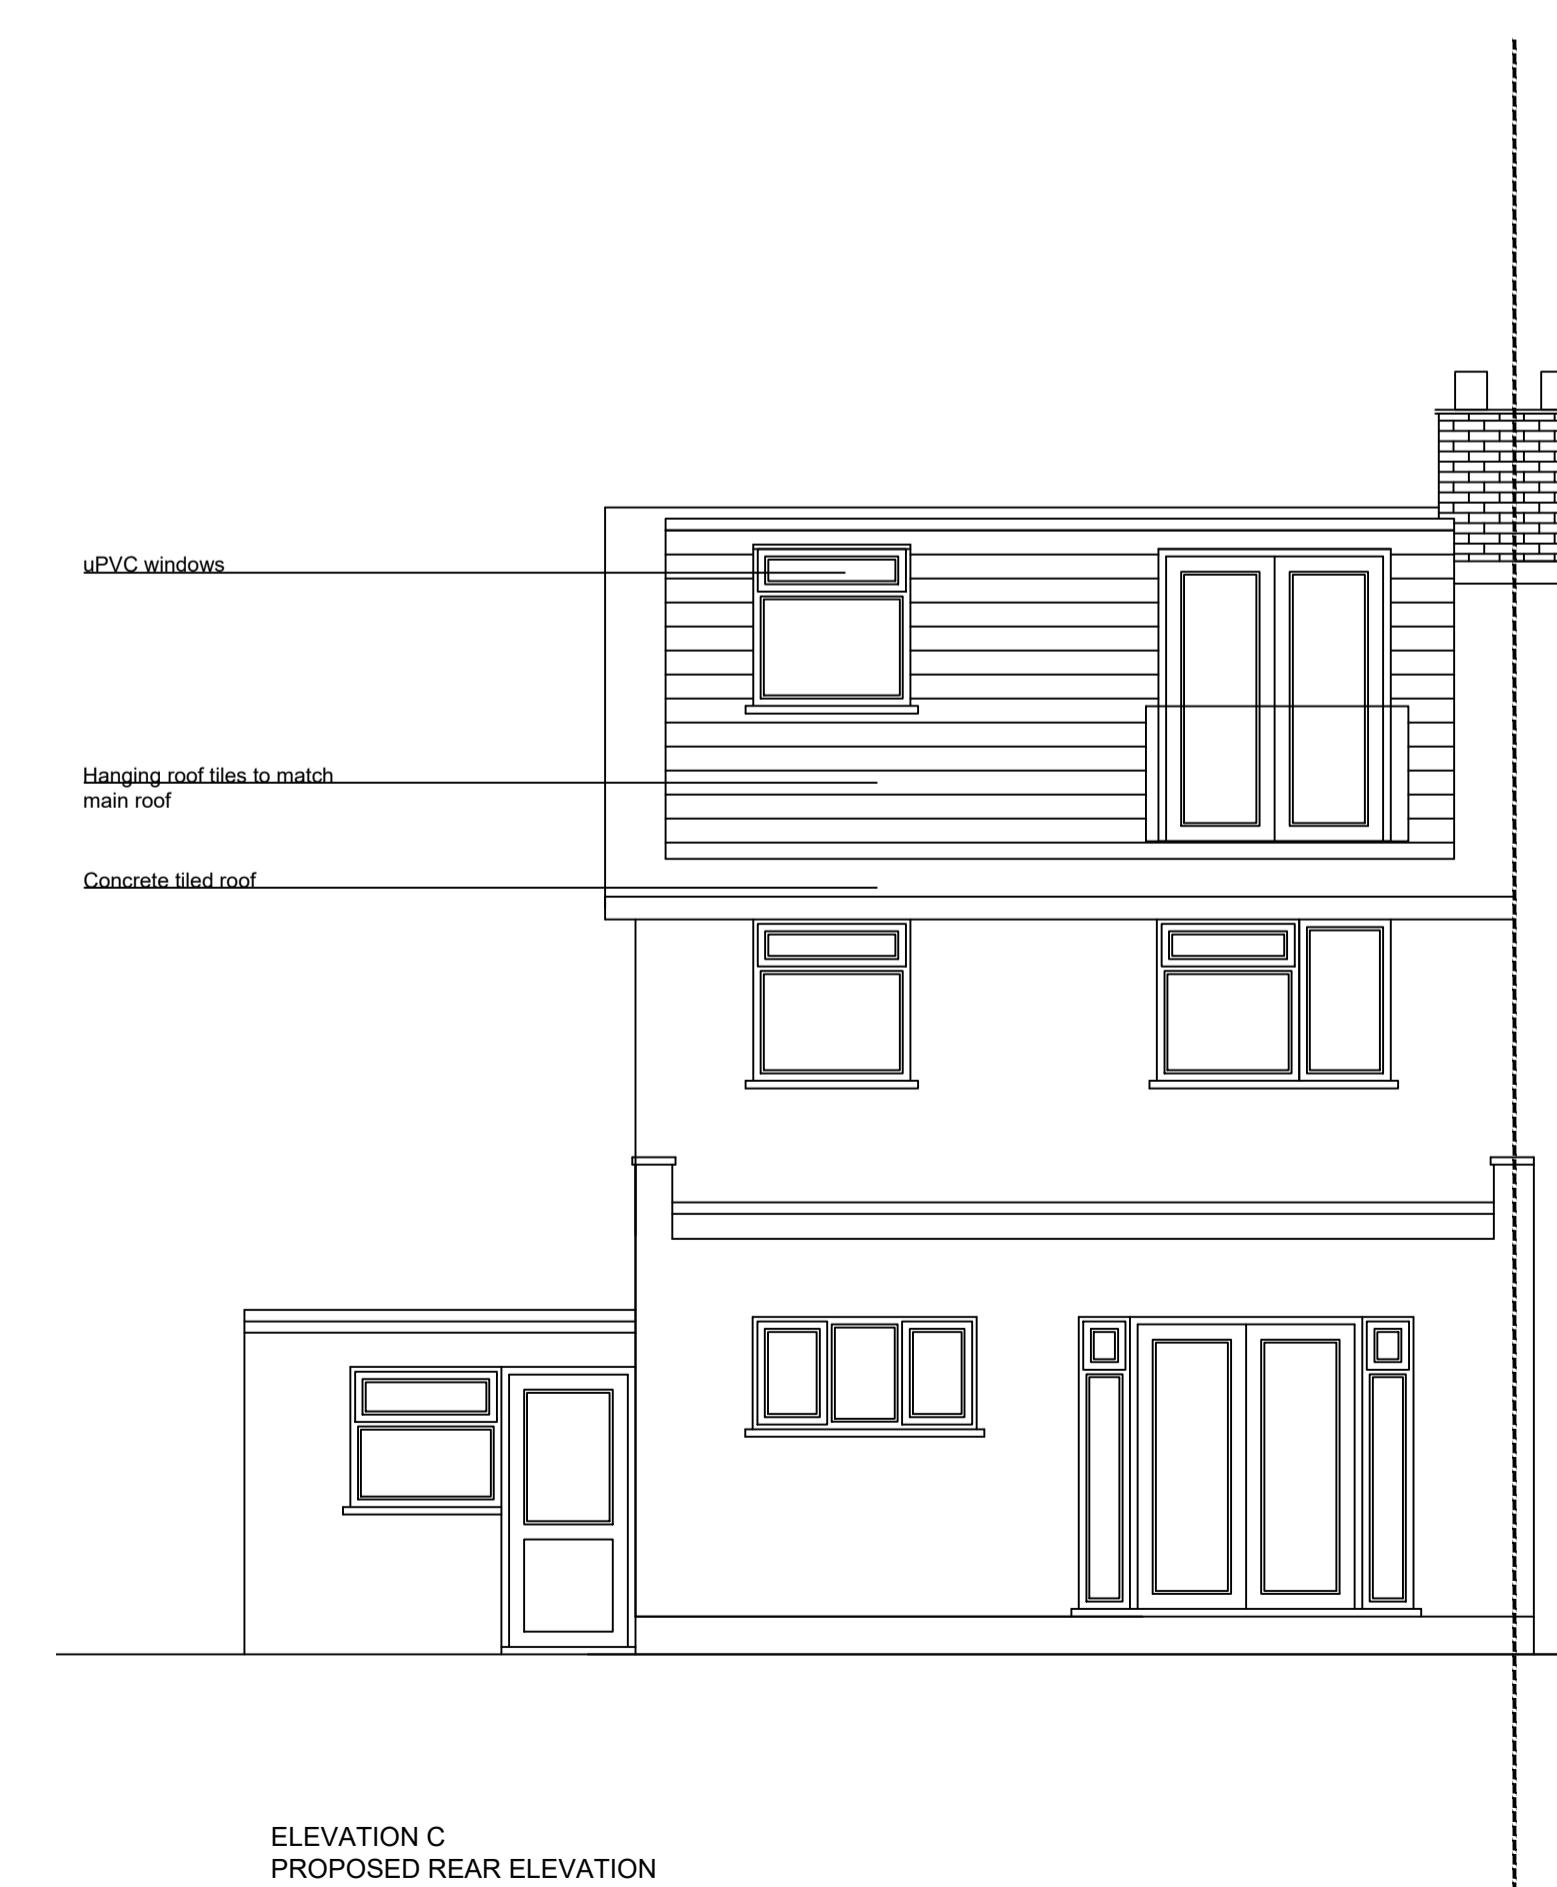
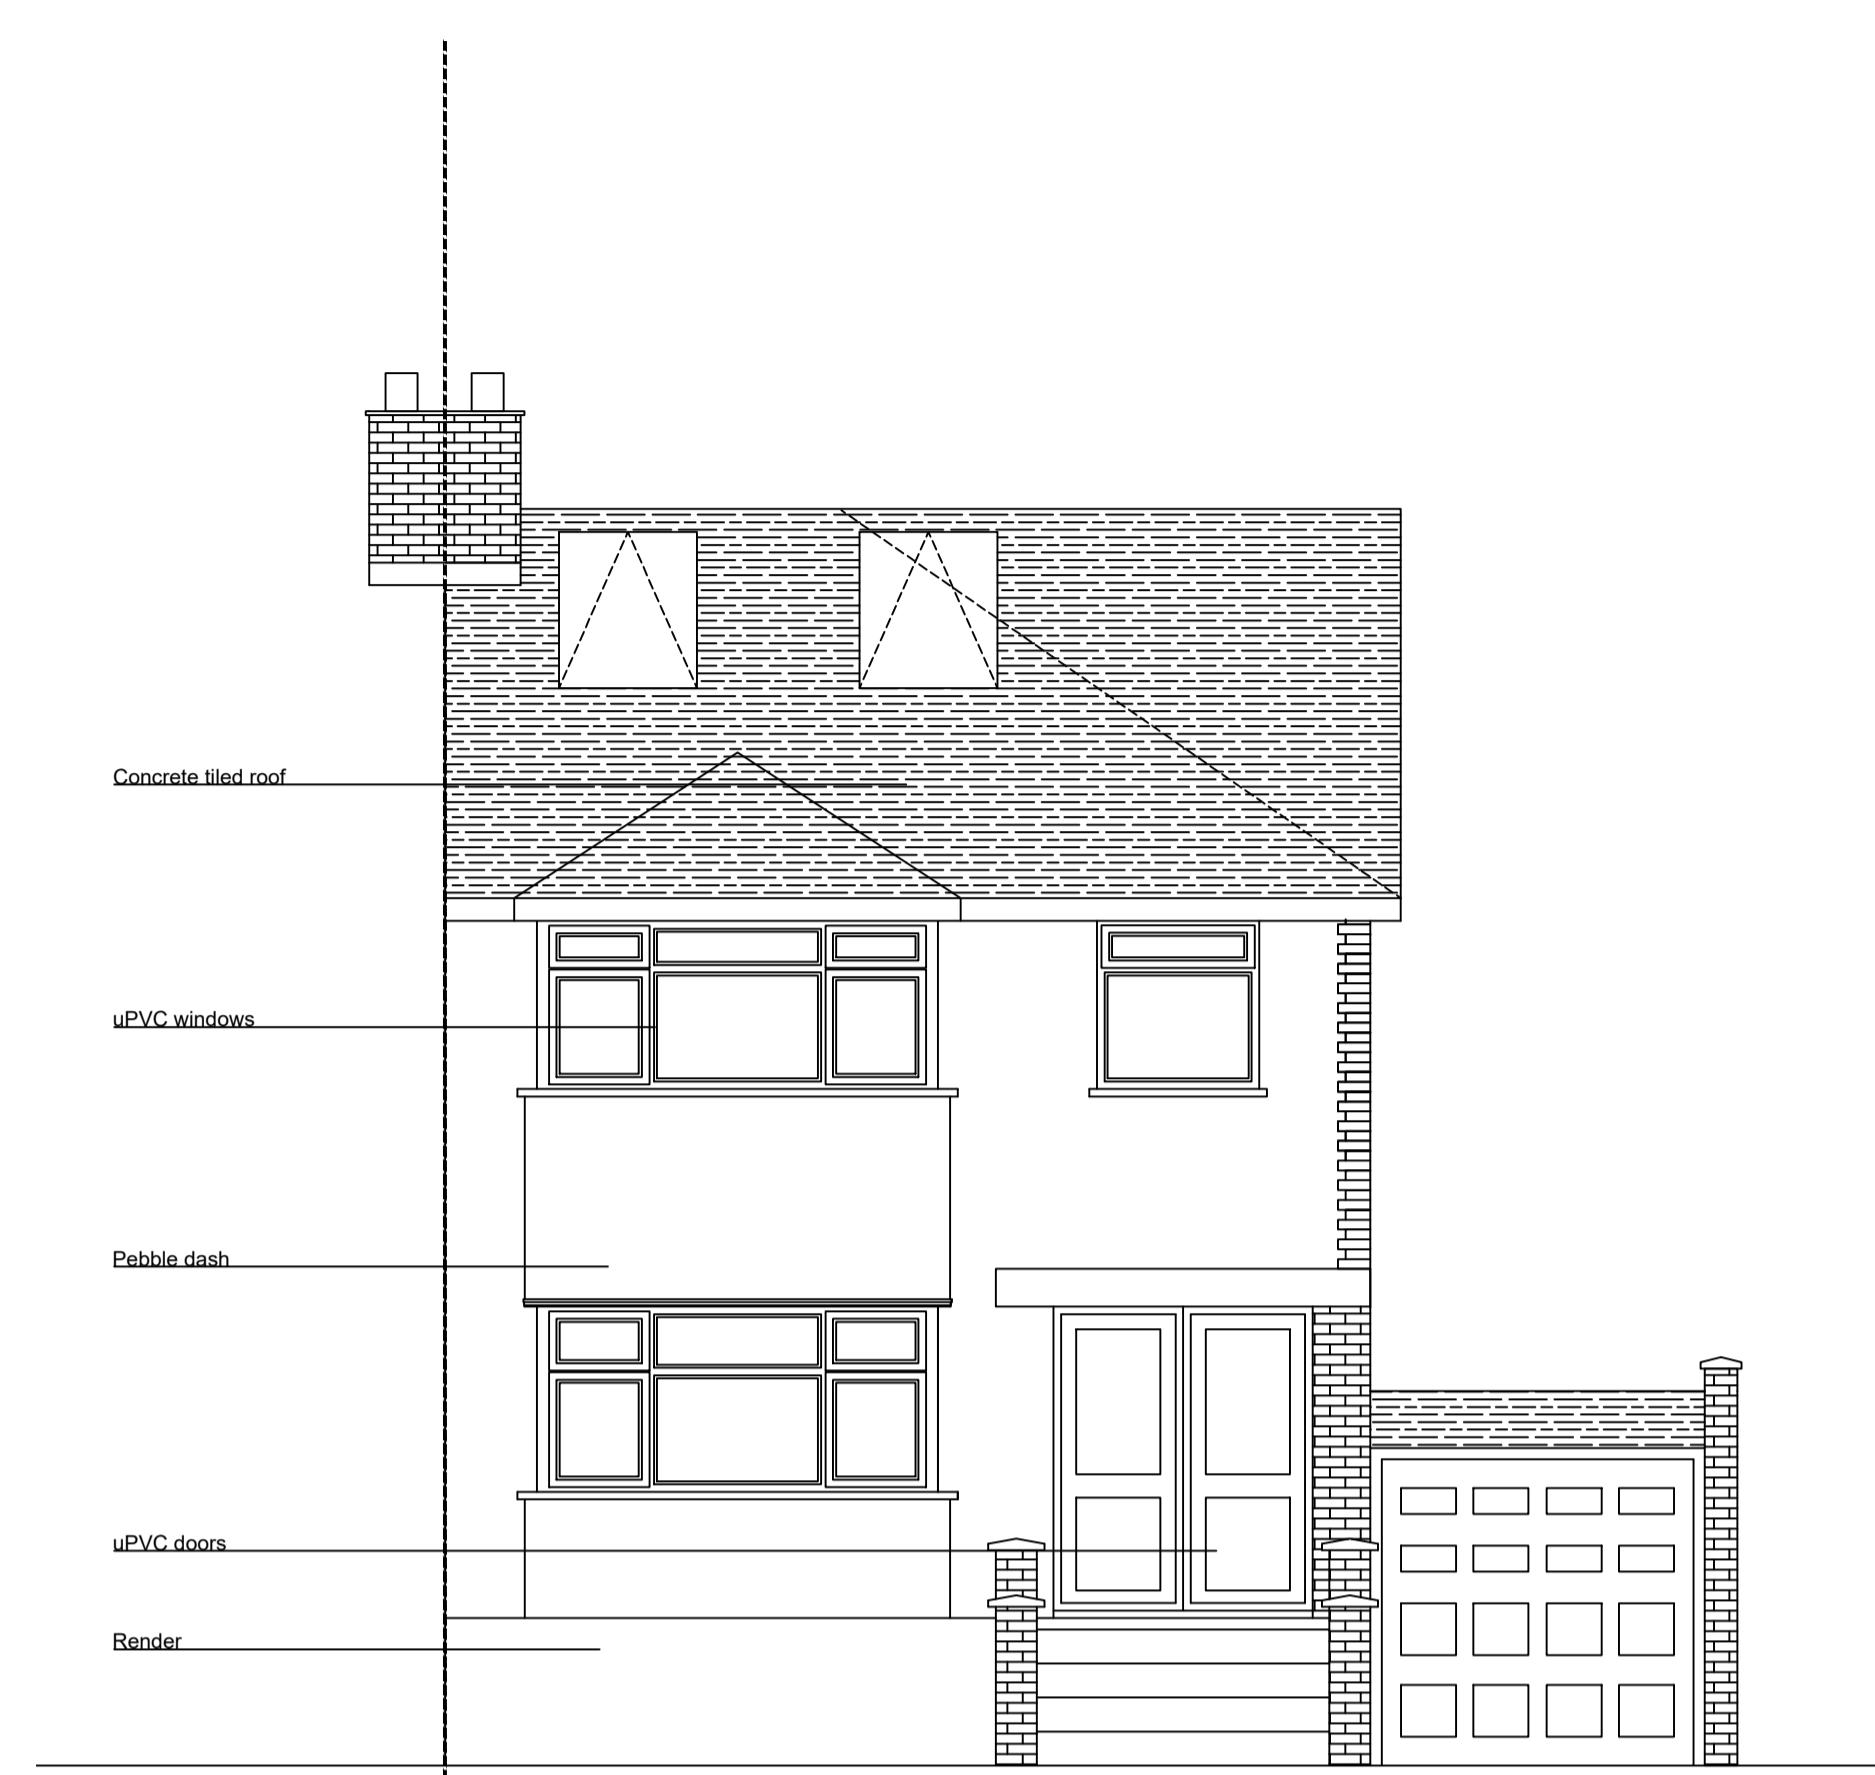


## General Notes

© ABAY ARCHITECTURE RIBA

All dimensions and levels to be checked on site and any discrepancies to be reported to the architect before construction.

Written dimensions to be taken in preference to scaled dimensions.

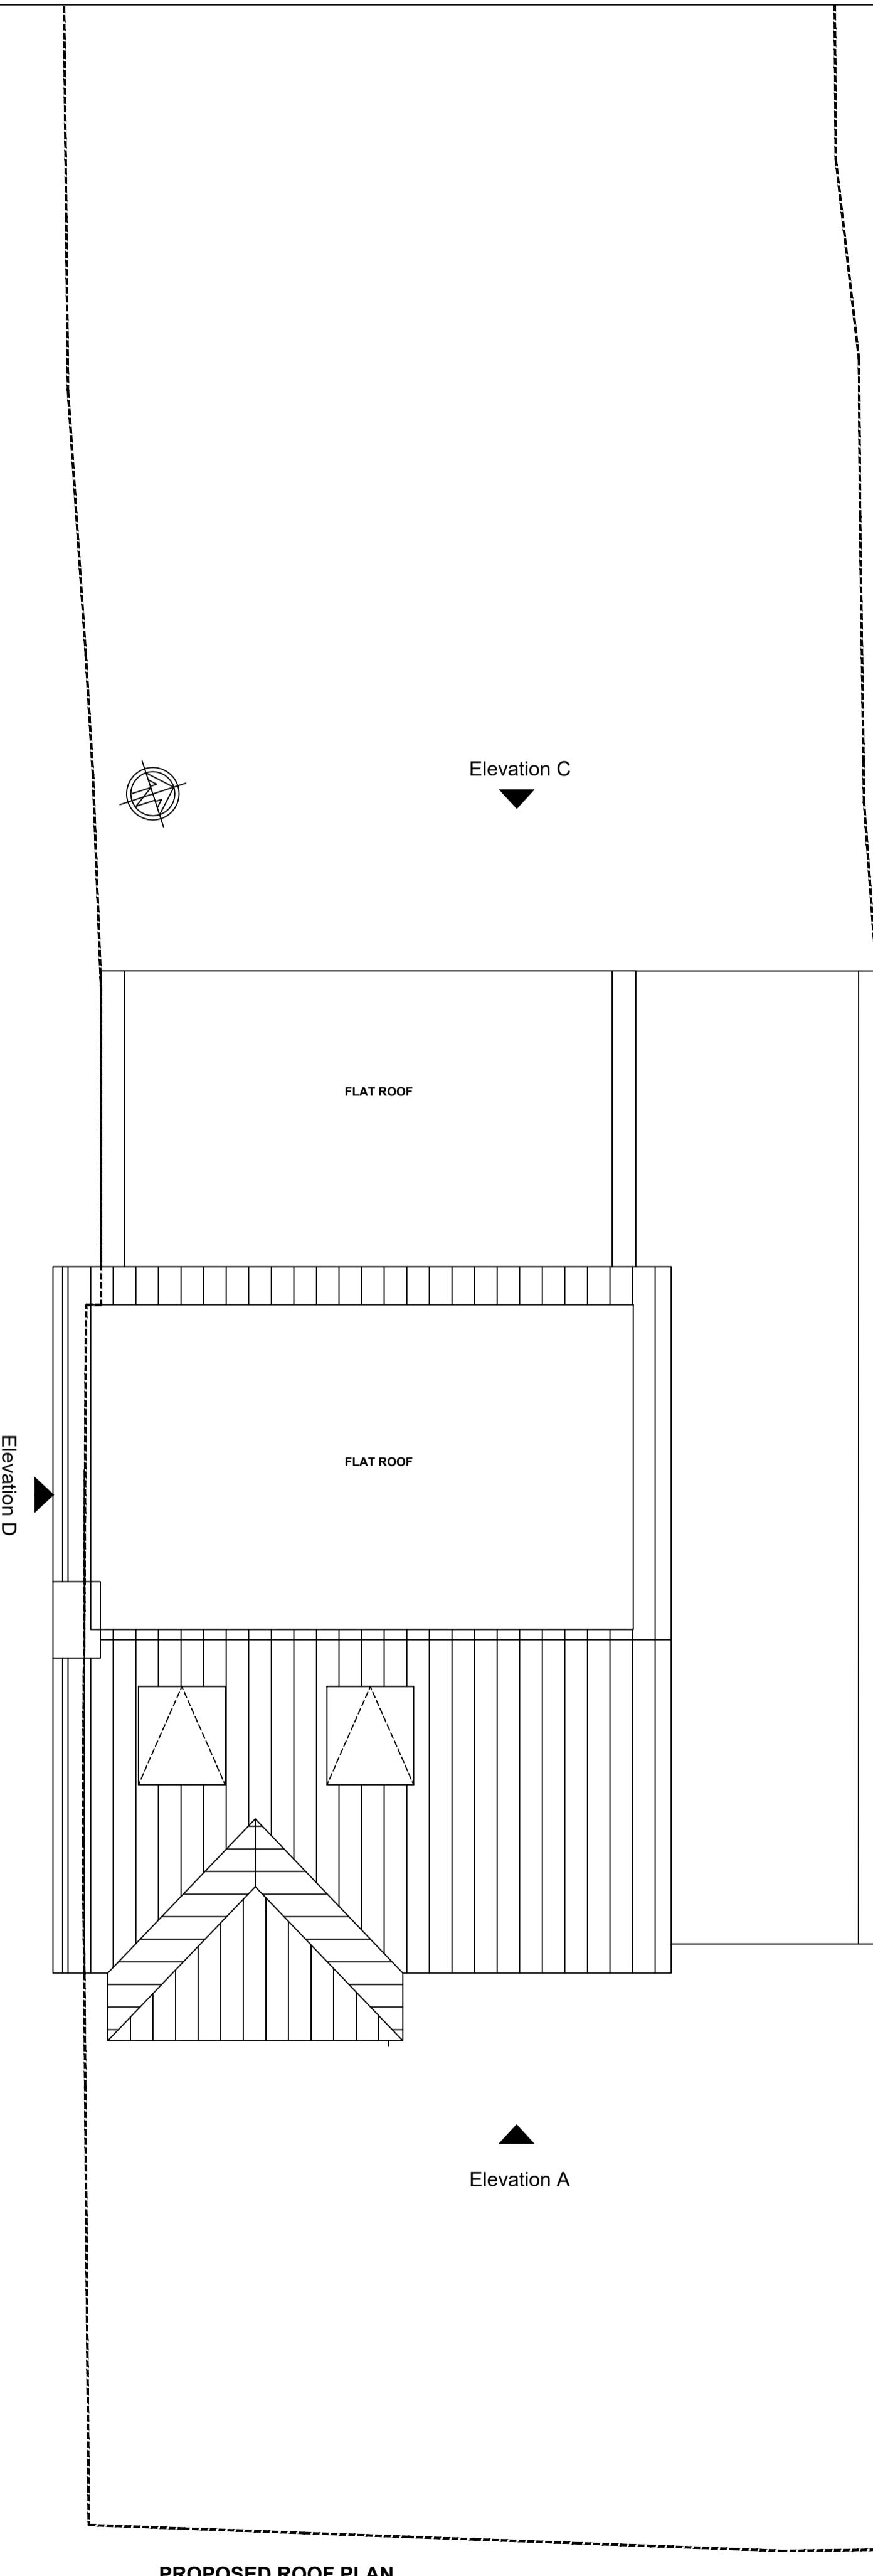

Rev	Date	Amendment
-----	------	-----------

**CLIENT**  
MR. PANJABI & MS. ARORA  
113 LONG LANE  
HILLINGDON  
MIDDLESEX  
UB10 0AS

**PROJECT**  
PROPOSED  
Roof Plan and Elevations

**DATE**  
05/12/22

**SCALE**  
1:50 @ A1

**DRAWN**  
NA

**REV**

**DRAWING NUMBER**  
1354-P-014

Neha Abayawardana RIBA  
abay.architecture@yahoo.com

ABAY ARCHITECTURE