


General Notes


© ABAY ARCHITECTURE RIBA

All dimensions and levels to be checked on site and any discrepancies to be reported to the architect before construction.


Written dimensions to be taken in preference to scaled dimensions.

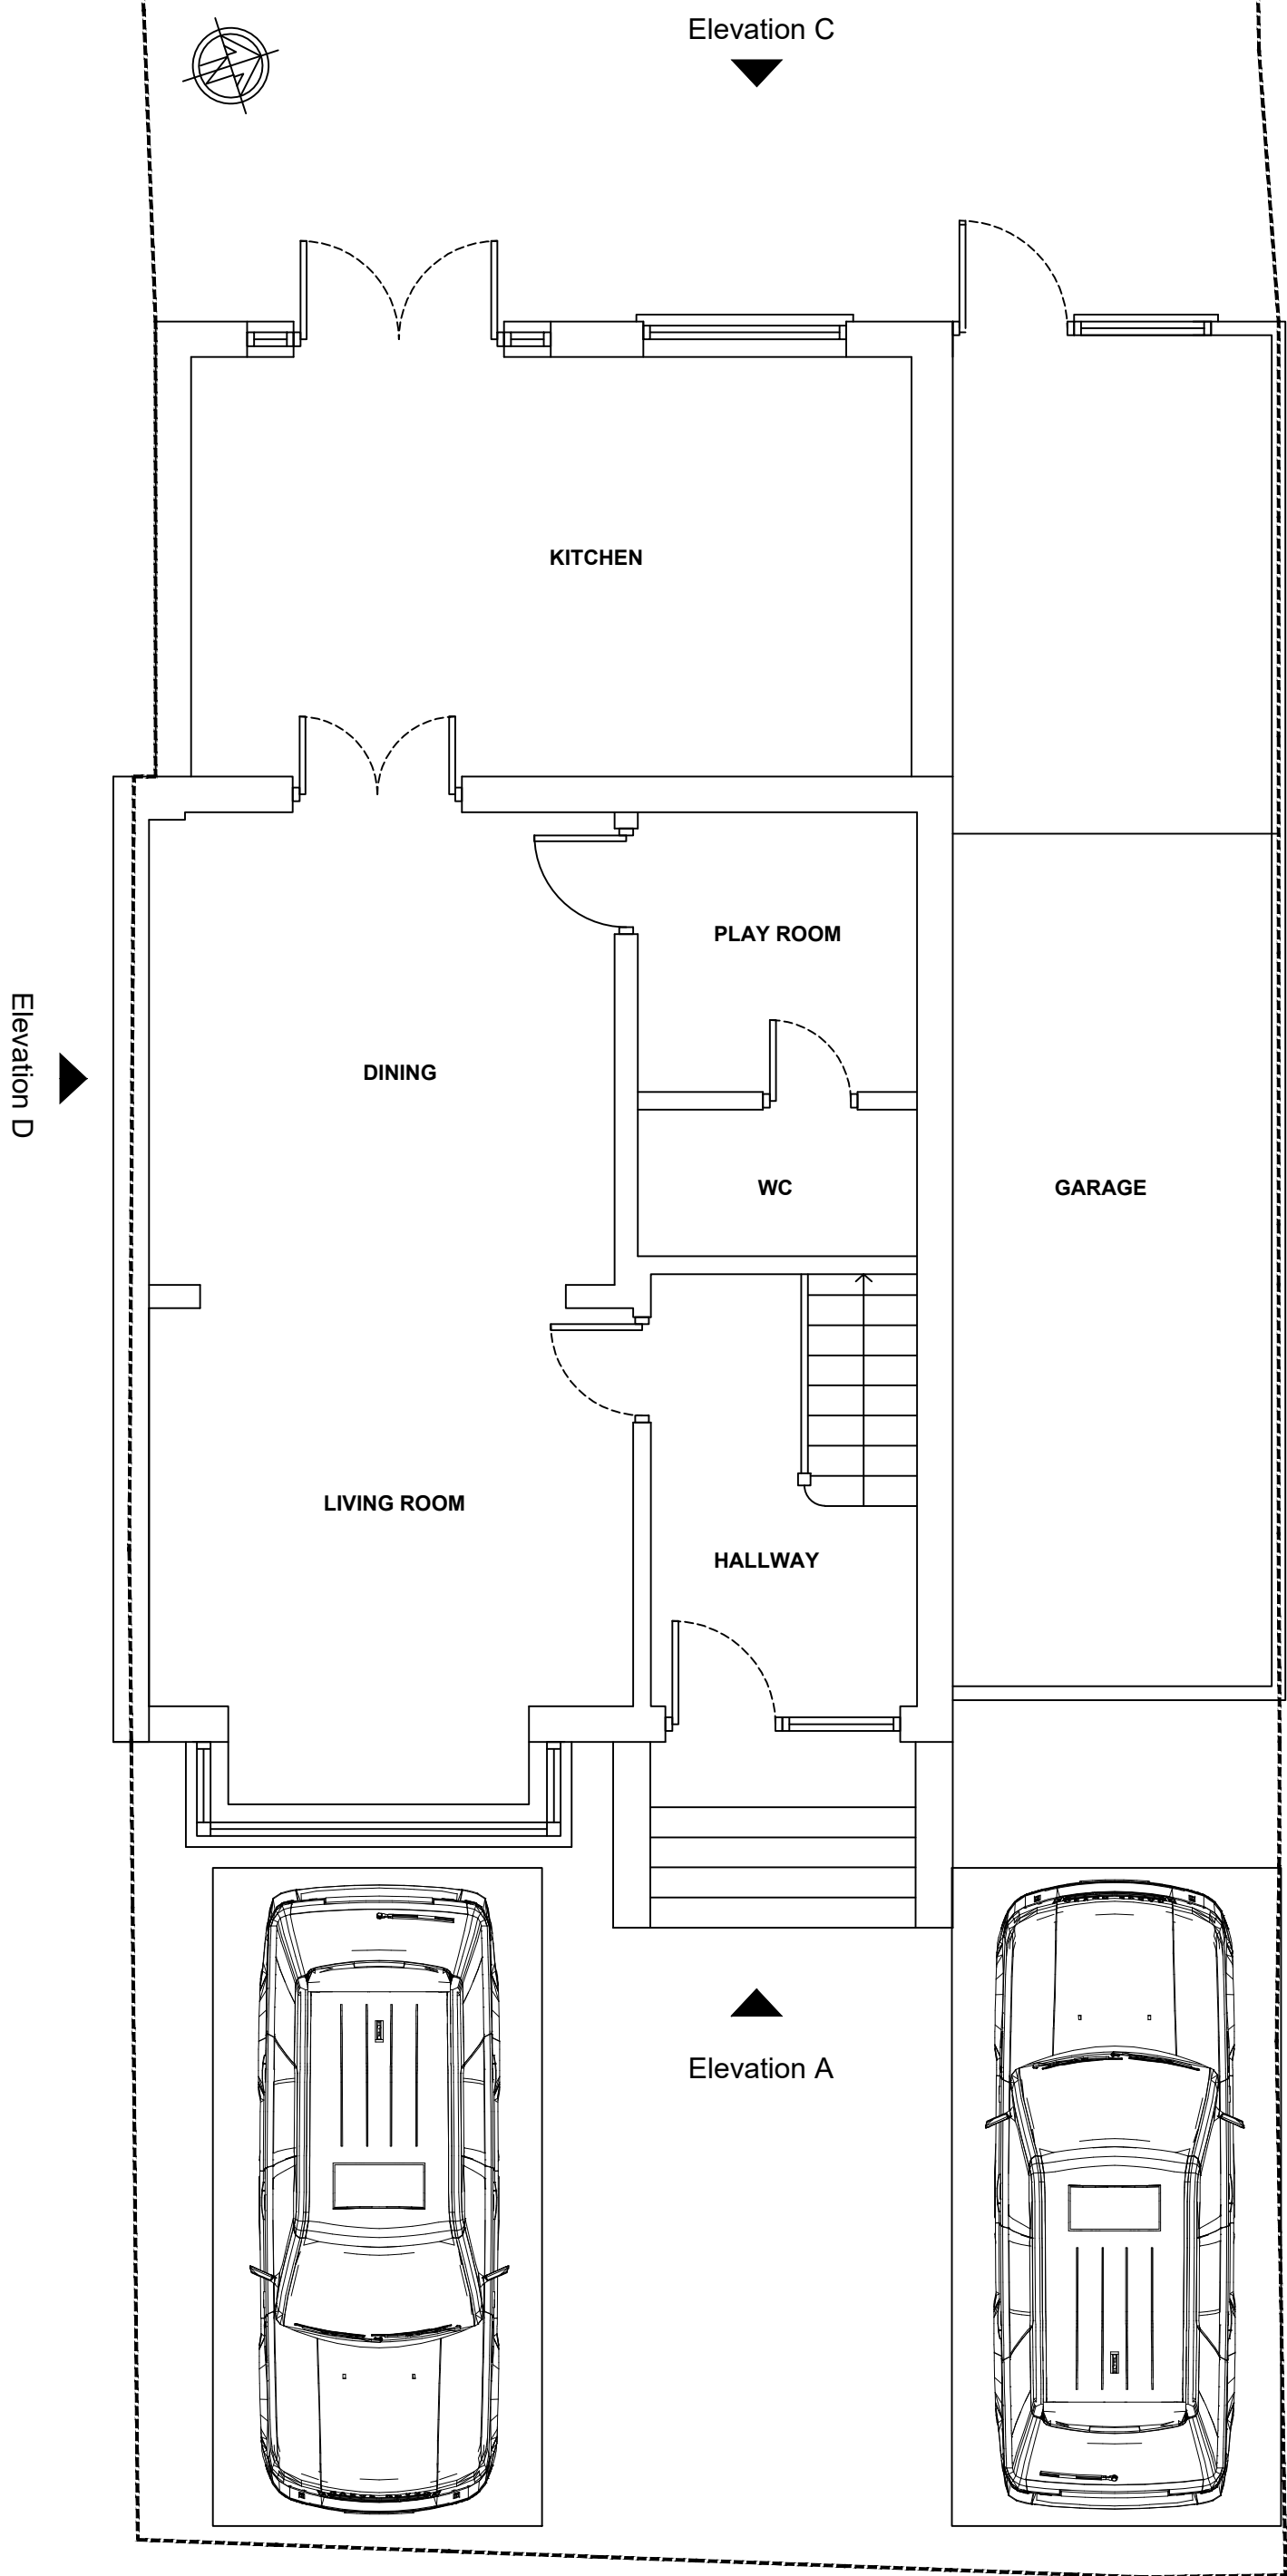

EXISTING GROUND FLOOR PLAN

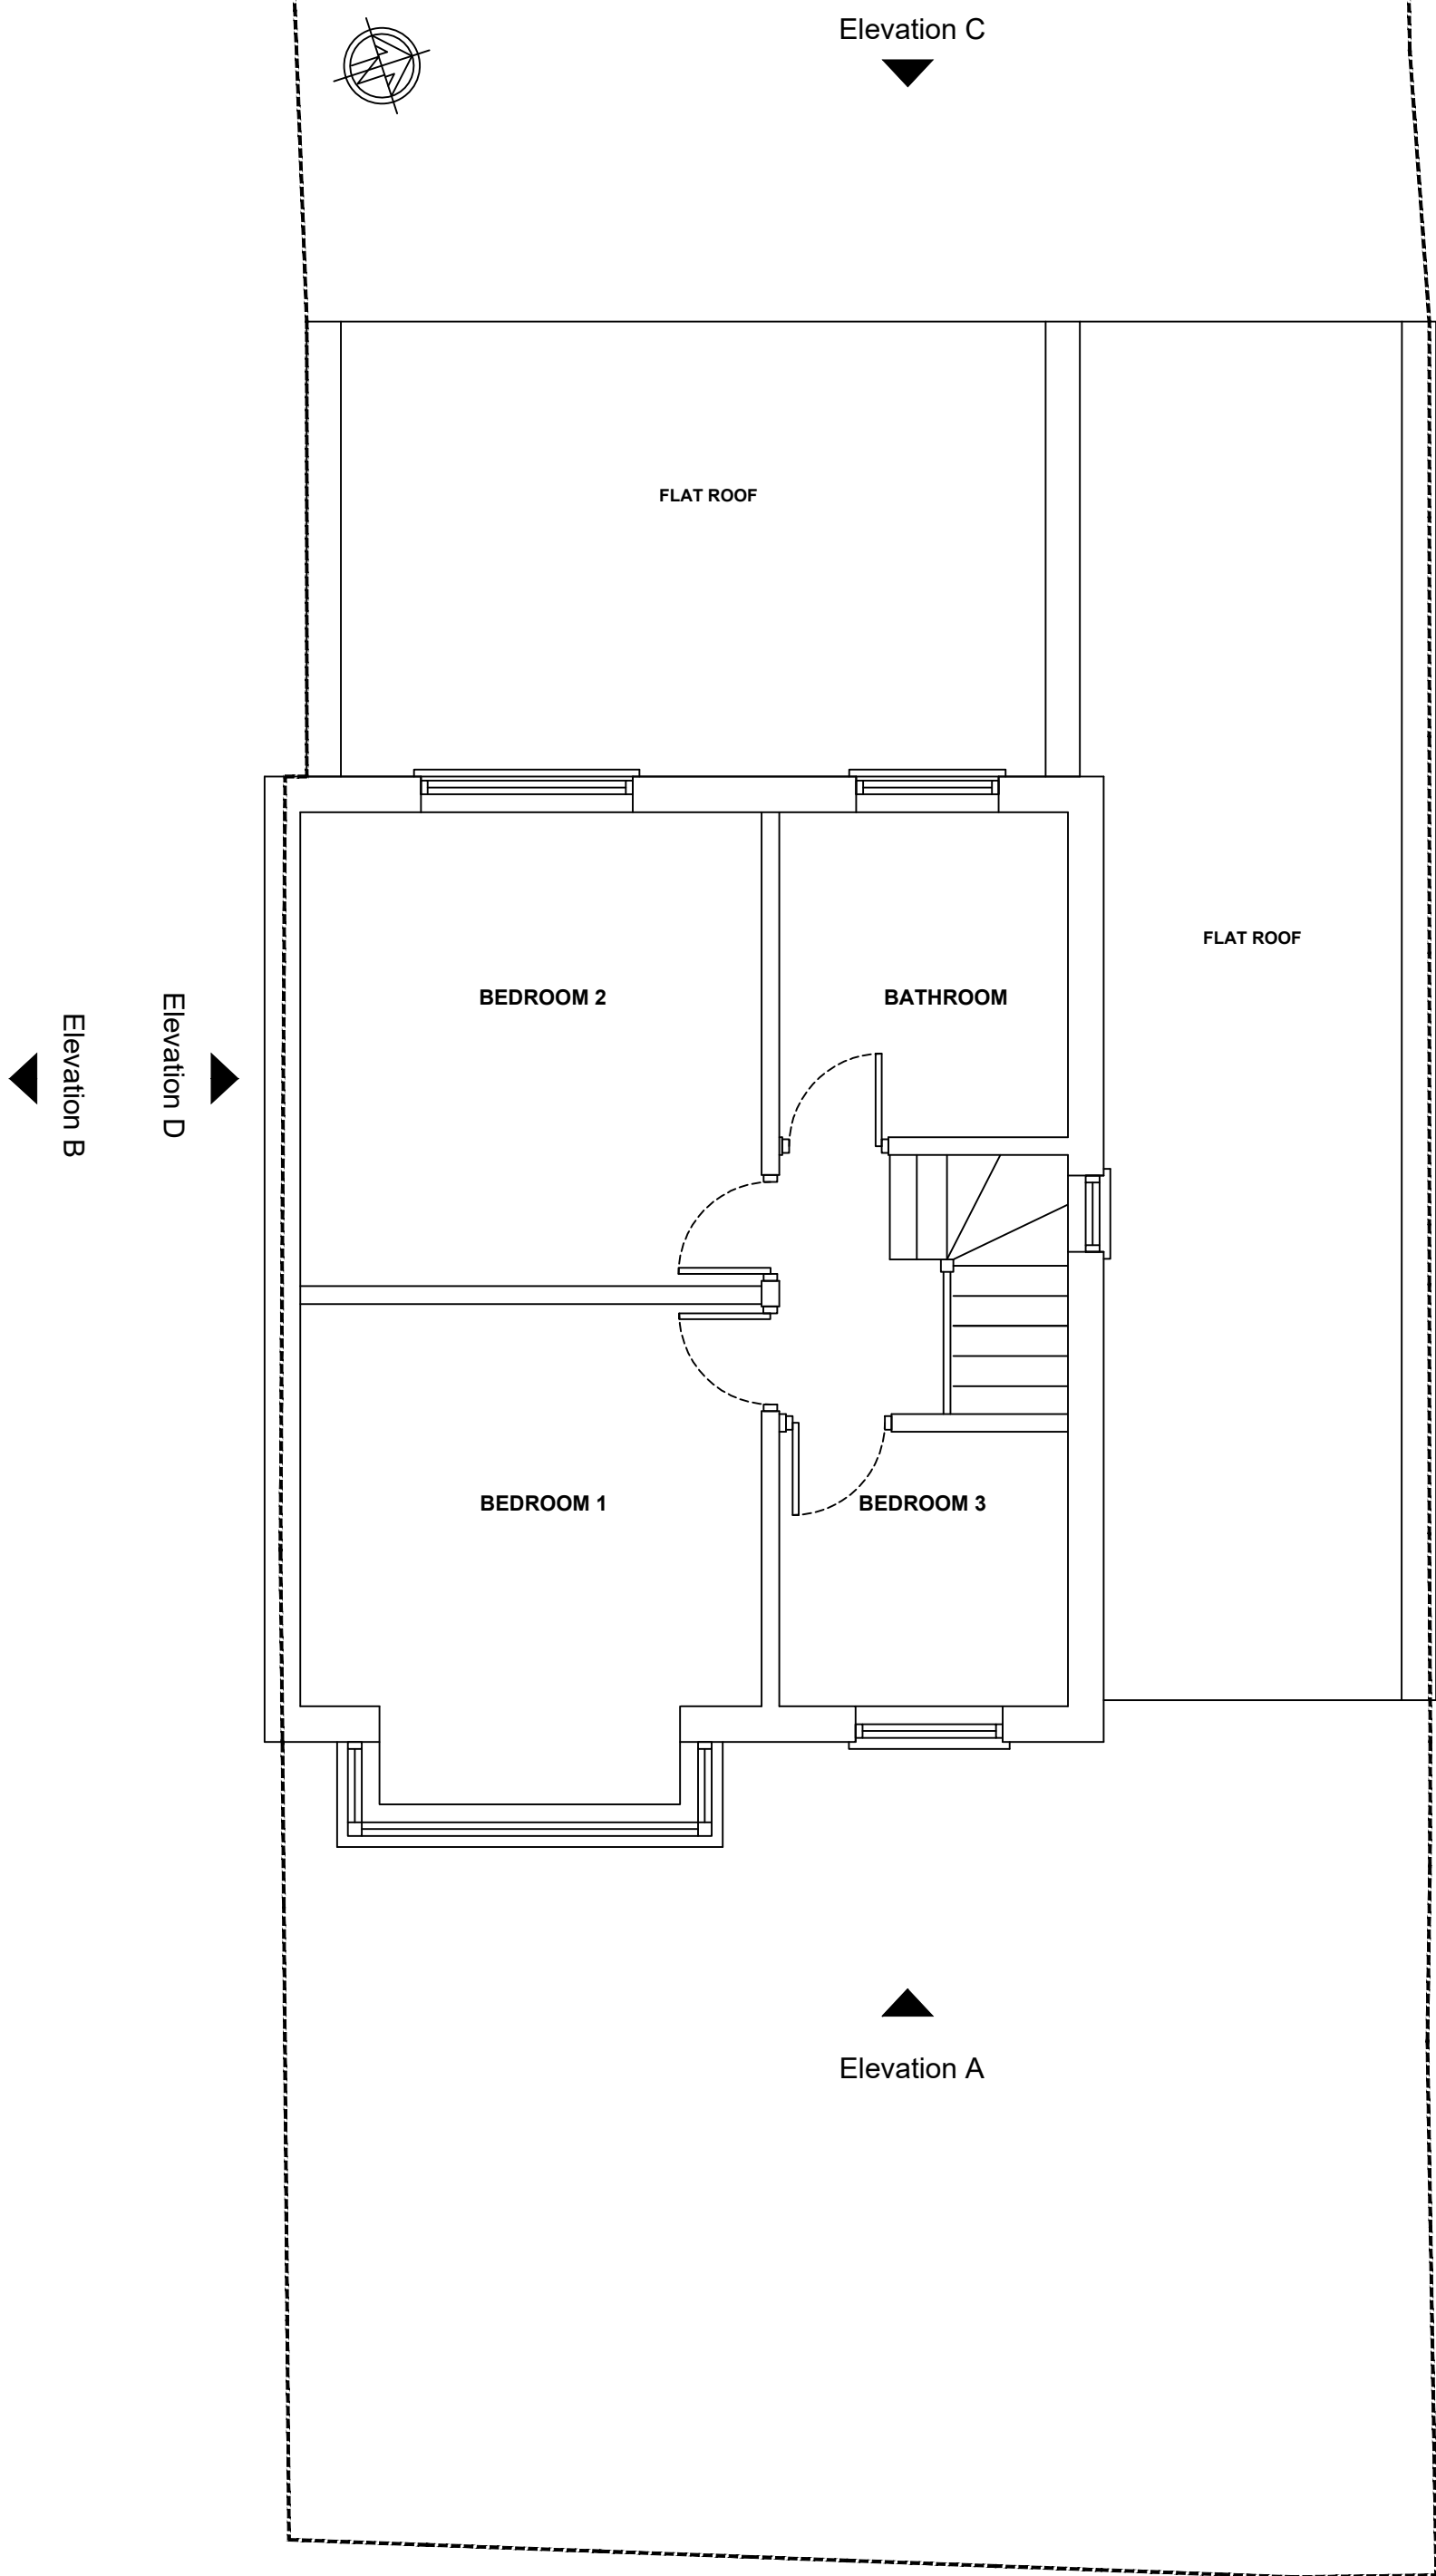

EXISTING FIRST FLOOR PLAN

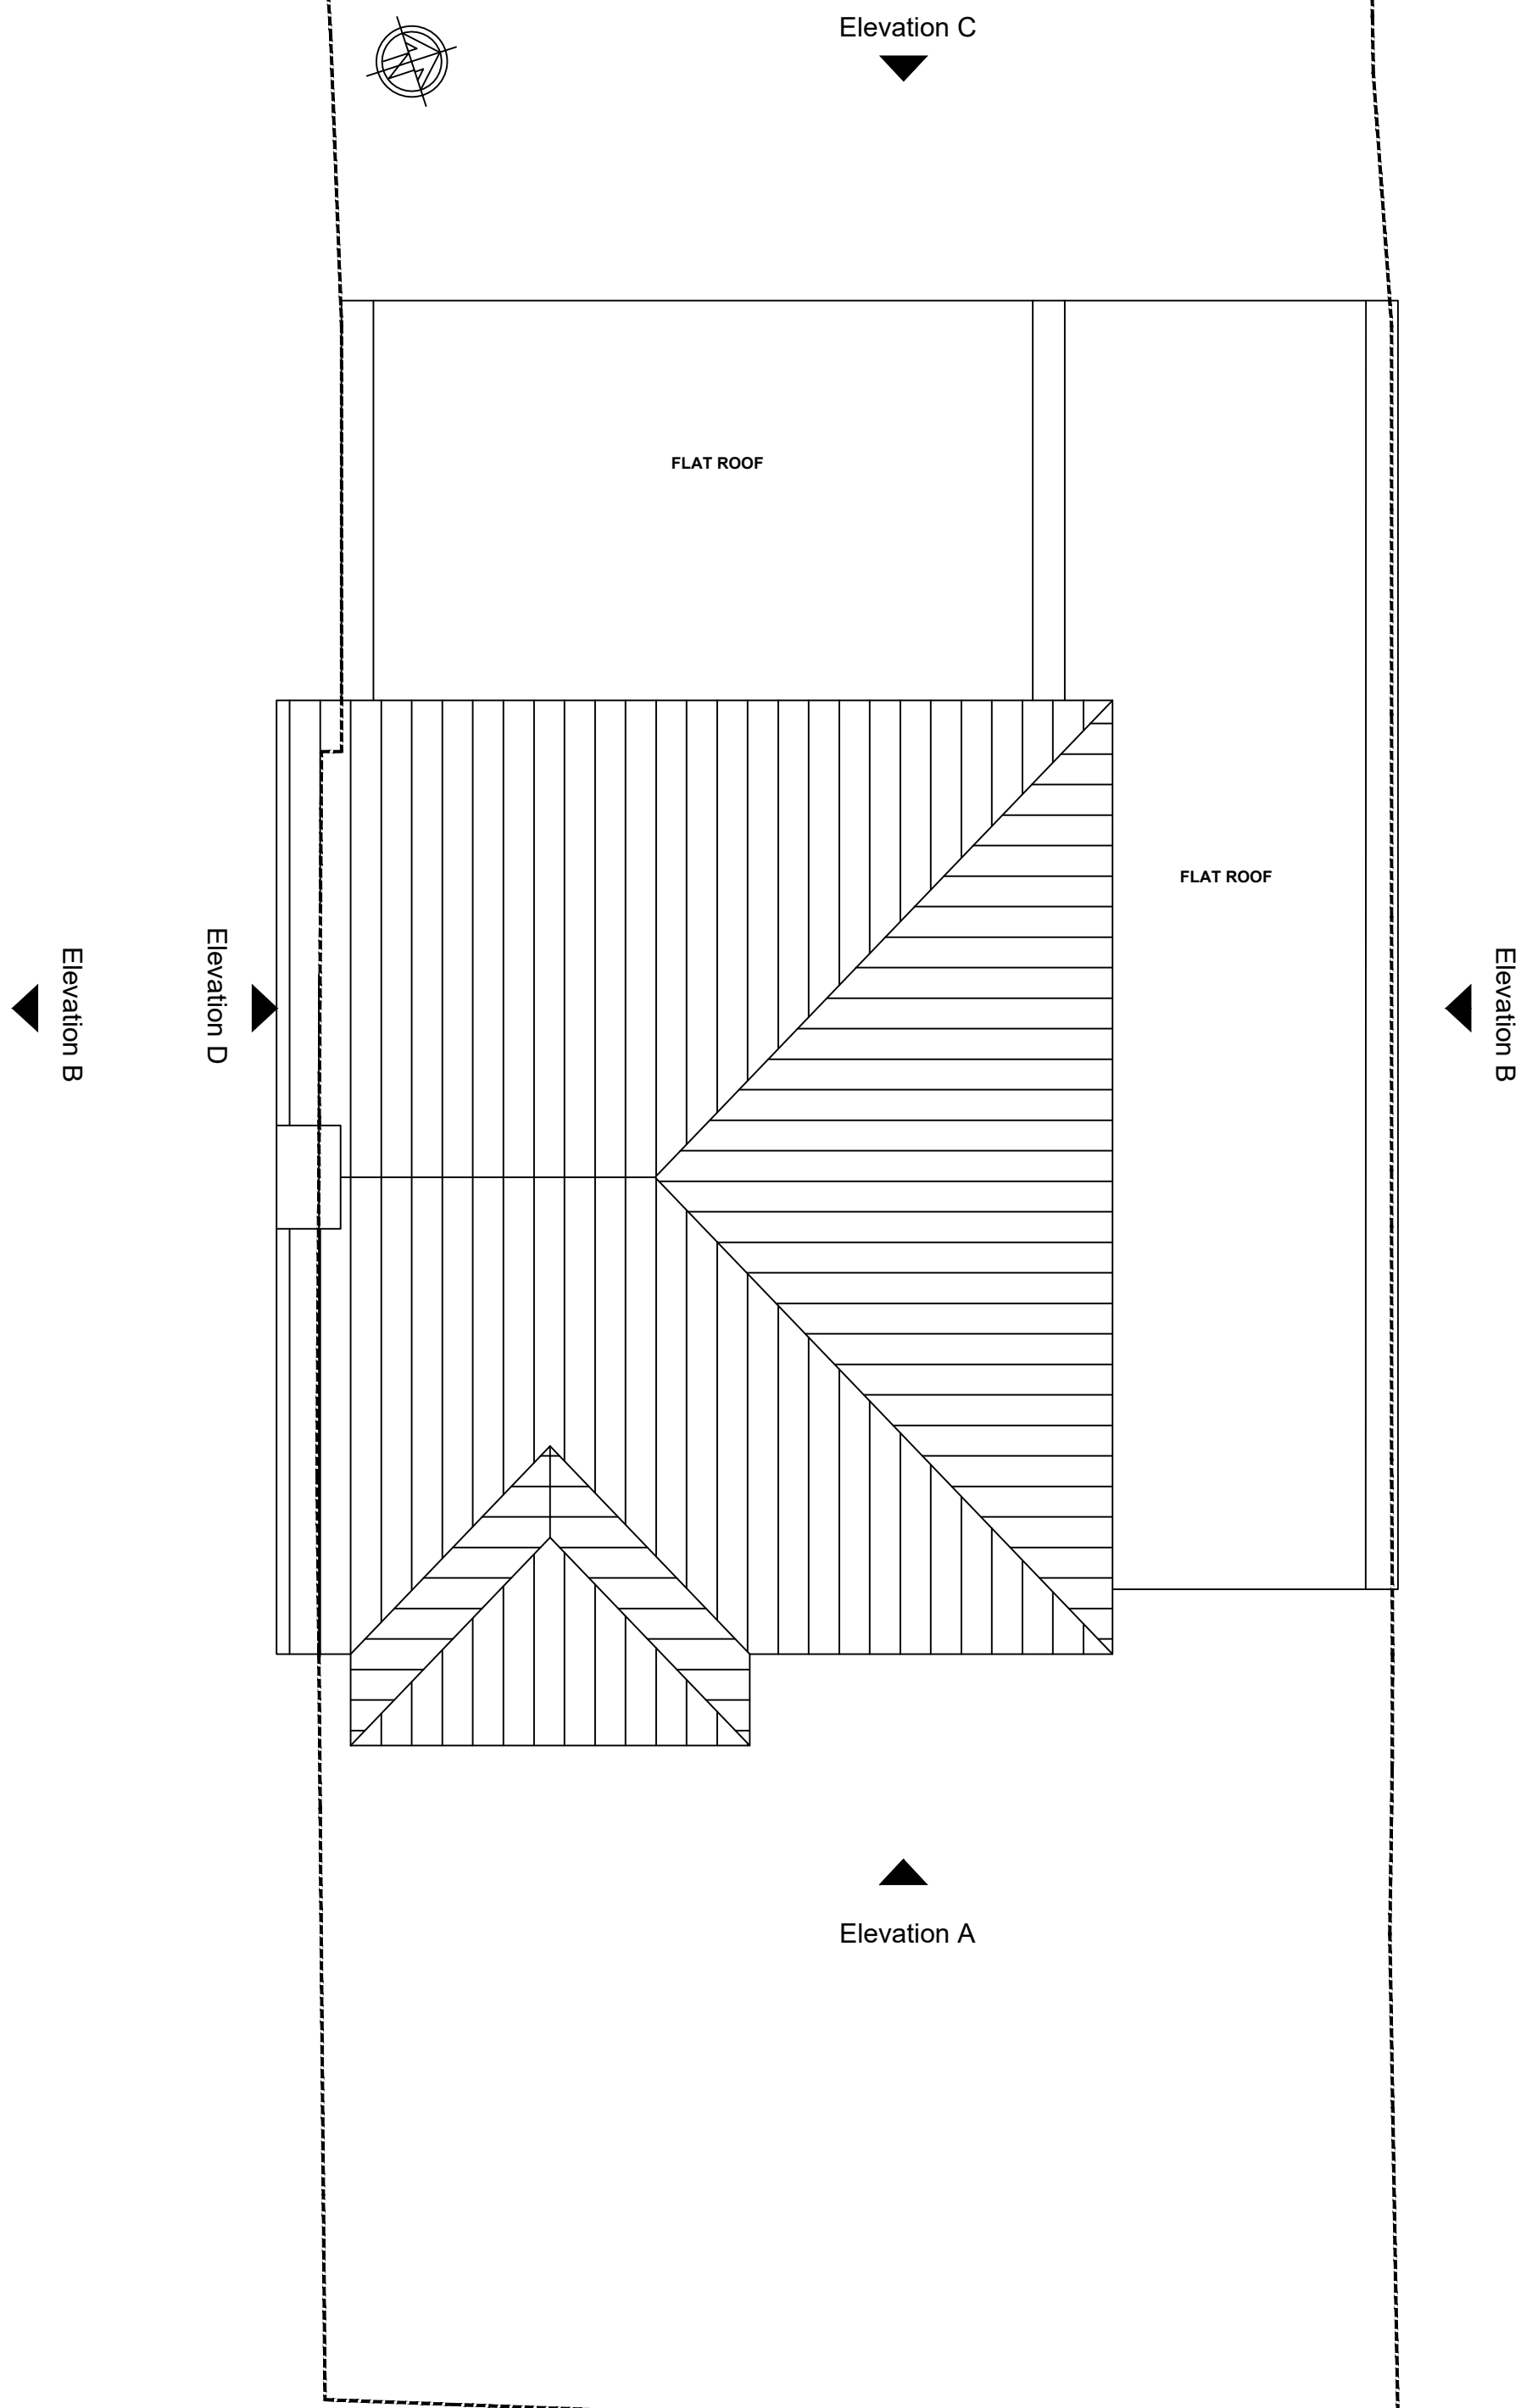

Rev	Date	Amendment
-----	------	-----------

CLIENT
MR. PANJABI & MS. ARORA
113 LONG LANE
HILLINGDON
MIDDLESEX
UB10 0AS

PROJECT
EXISTING
Ground, First and Roof Plans

DATE
05/12/22

SCALE
1:50 @ A1

DRAWN
NA

REV

DRAWING NUMBER
1354-P-002

Neha Abayawardana RIBA
abay.architecture@yahoo.com

ABAY ARCHITECTURE