



# Location Plan

Project Name  
55 Lowlands Road Pinner HA5 1TY

Clients Name

## Drawing Title Location Plan

Scale  
1:100@A3 Date  
MAY 2023 Drawn By  
BC

Drawing Number

Issue Date	Checked	Revised
05/05/2023	PN	1

**General Notes:**

Copyright The Market Design & Build. No implied licence exists. This drawing should not be used to calculate areas for the purposes of valuation. Do not scale this drawing. All dimensions to be checked on the site by the contractor and such dimensions to be their responsibility. All work must comply with relevant British Standards and Building Regulations requirements. Drawing errors and omissions to be reported to the architect. To be read in conjunction with Architect's specification and other consultant information. All fixed furniture drawn is for guidance only. Refer to separate drawings and schedules.

**Drawing Status:**

**PLANNING**

Rev.	Description	by	Date
1	Revision 1	BC	05/05/2023
2	Revision 2	BC	18/05/2023
3	Revision 3		31/05/2023

Project Name  
55 Lowlands Road, Pinner, HA5 1TY

Clients Name  
Kim Simon

Drawing Title  
Street View


Scale 1:N/A@A3 Date MAY 2023 Drawn By N/A

Drawing Number  
230014 0002


Issue Date  
31/05/2023 Checked  
PN Revision  
3



**1** **Earth View Front**  
1 : 100

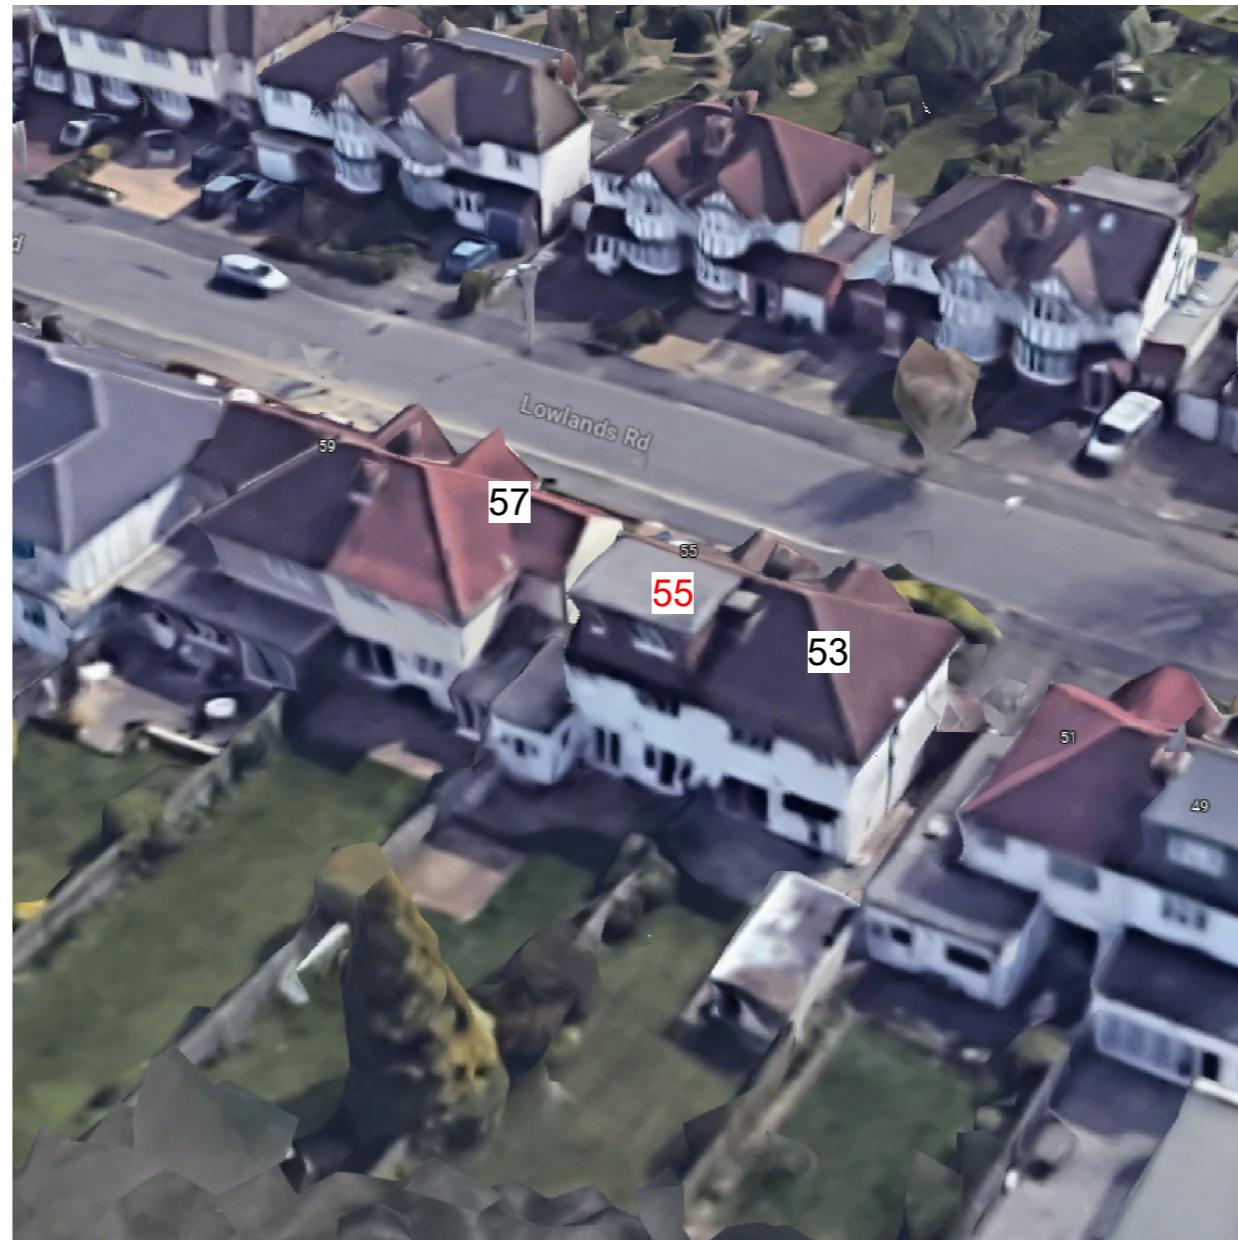


**2** **Earth View Rear**  
1 : 100

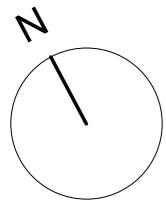

**1** Block Plan Existing  
1 : 500



**2** Block Plan Proposed  
1 : 500

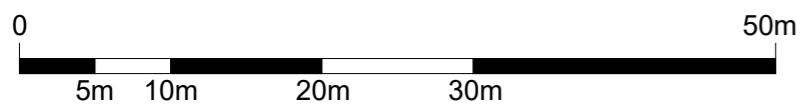

**General Notes:**

Copyright The Market Design & Build. No implied licence exists. This drawing should not be used to calculate areas for the purposes of valuation. Do not scale this drawing. All dimensions to be checked on the site by the contractor and such dimensions to be their responsibility. All work must comply with relevant British Standards and Building Regulations requirements. Drawing errors and omissions to be reported to the architect. To be read in conjunction with Architect's specification and other consultant information. All fixed furniture drawn is for guidance only. Refer to separate drawings and schedules.

**Drawing Status:**

**PLANNING**

Rev.	Description	by	Date
1	Revision 1	BC	05/05/2023
2	Revision 2	BC	18/05/2023
3	Revision 3		31/05/2023

Project Name

55 Lowlands Road, Pinner, HA5 1TY

Clients Name

Kim Simon

Drawing Title

Block Plan

Scale 1:100@A3 Date 05/05/2023 Drawn By Bryan

Drawing Number

230014 0003


Issue Date

31/05/2023

Checked Peter

Revision 3



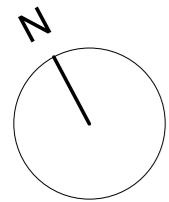

# THE **MARKET** DESIGN & BUILD

A TRUE DESIGN & BUILD COMPANY

320 High Street  
Harlington, Hayes,  
Middlesex,  
UB3 5DU

t:0203 432 5269

www.themarketdesignbuild.com  
info@themarketdesignbuild.com

### General Notes:

Copyright The Market Design & Build. No implied licence exists. This drawing should not be used to calculate areas for the purposes of valuation. Do not scale this drawing. All dimensions to be checked on the site by the contractor and such dimensions to be their responsibility. All work must comply with relevant British Standards and Building Regulations requirements. Drawing errors and omissions to be reported to the architect. To be read in conjunction with Architect's specification and other consultant information. All fixed furniture drawn is for guidance only. Refer to separate drawings and schedules.

### Drawing Status:

## PLANNING

Project Name  
55 Lowlands Road, Pinner, HA5 1TY

Clients Name  
Kim Simon


## Drawing Title

# Roof Plan

Scale 1:100@A3	Date 05/05/2003	Drawn Bryan
-------------------	--------------------	----------------

Drawing Number  
230014 0005

Issue Date	Checked	Revised
31/05/2023	Peter	3

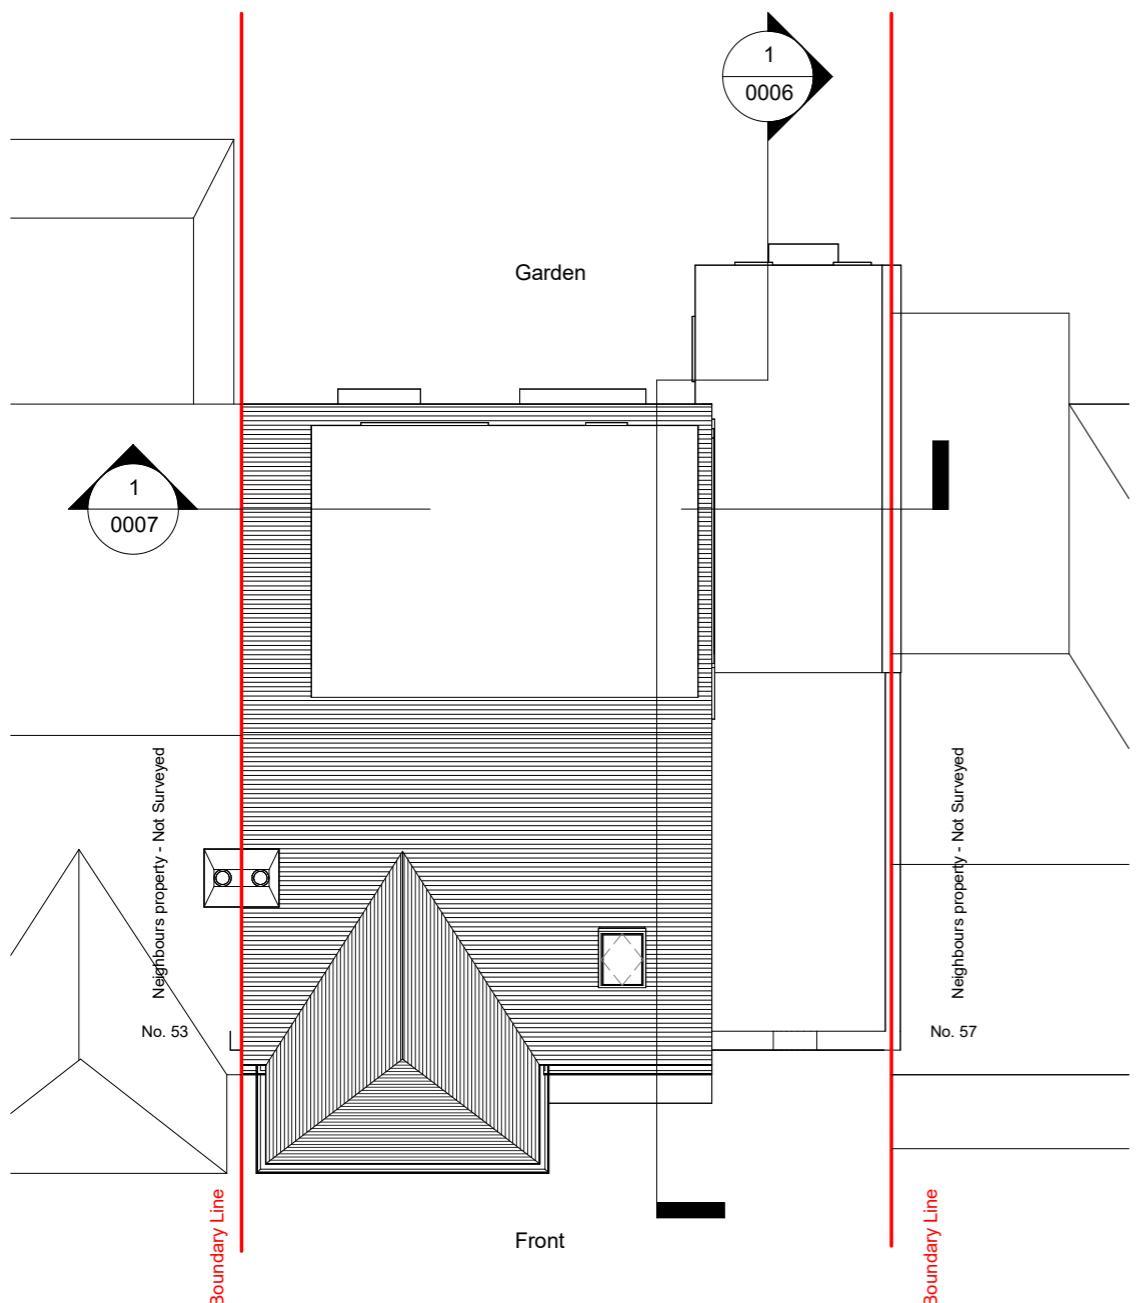

# Roof Plan



1 : 100



**General Notes:**

Copyright The Market Design & Build. No implied licence exists. This drawing should not be used to calculate areas for the purposes of valuation. Do not scale this drawing. All dimensions to be checked on the site by the contractor and such dimensions to be their responsibility. All work must comply with relevant British Standards and Building Regulations requirements. Drawing errors and omissions to be reported to the architect. To be read in conjunction with Architect's specification and other consultant information. All fixed furniture drawn is for guidance only. Refer to separate drawings and schedules.

**Drawing Status:**

**PLANNING**

Rev.	Description	by	Date
1	Revision 1	BC	05/05/2023
2	Revision 2	BC	18/05/2023
3	Revision 3		31/05/2023

Project Name  
55 Lowlands Road, Pinner, HA5 1TY

Clients Name  
Kim Simon

Drawing Title  
Section 2

Scale  
1:100@A3 Date  
05/05/2023 Drawn By  
Peter

Drawing Number  
230014 0007

Issue Date  
31/05/2023 Checked  
Peter Revision  
3



**1 Section 2 Existing**

1 : 100

**2 Section 2 Proposed**

1 : 100

EXISTING  
DEMOLITION  
SITE BOUNDARY  
INDICATIVE STRUCTURE ABOVE  
(REFER TO SE INFORMATION)

0  
1m 2m 3m 4m 5m 6m 7m 8m 9m 10m



### General Notes:

Copyright The Market Design & Build. No implied licence exists. This drawing should not be used to calculate areas for the purposes of valuation. Do not scale this drawing. All dimensions to be checked on the site by the contractor and such dimensions to be their responsibility. All work must comply with relevant British Standards and Building Regulations requirements. Drawing errors and omissions to be reported to the architect. To be read in conjunction with Architect's specification and other consultant information. All fixed furniture drawn is for guidance only. Refer to separate drawings and schedules.

### Drawing Status:

## PLANNING

Project Name  
55 Lowlands Road. Pinner. HA5 1TY

Clients Name  
Kim Simon

Drawing Title  
Rear Elevation

Scale 1:100@A3	Date 05/05/2023	Drawn By Bryan
-------------------	--------------------	-------------------

Drawing Number  
230014 0009

Issue Date	Checked	Revision
31/05/2023	Peter	3



## Rear Elevation Existing

1 : 100



## Rear Elevation Proposed

1 : 100

A horizontal scale bar representing 10 meters. The scale is marked from 0 to 10 meters in increments of 1 meter. The segments from 0 to 5m and 5m to 10m are shaded black, while the segments from 1m to 2m, 2m to 3m, 3m to 4m, 4m to 5m, 6m to 7m, 7m to 8m, and 8m to 9m are white.

