



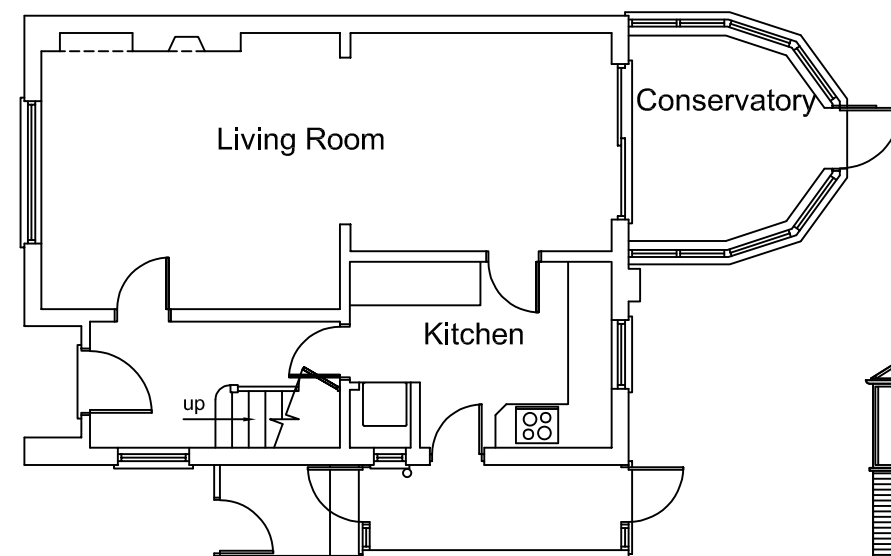

Existing Ground Floor Plan

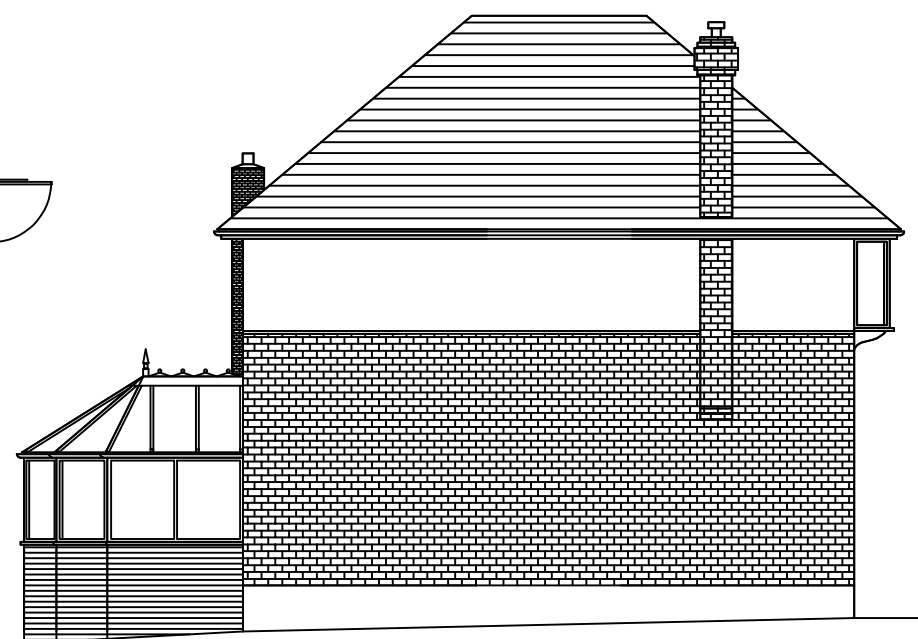


Existing Side Elevation




Existing Rear Elevation




Site Location Plan (1:1250 @ A2)

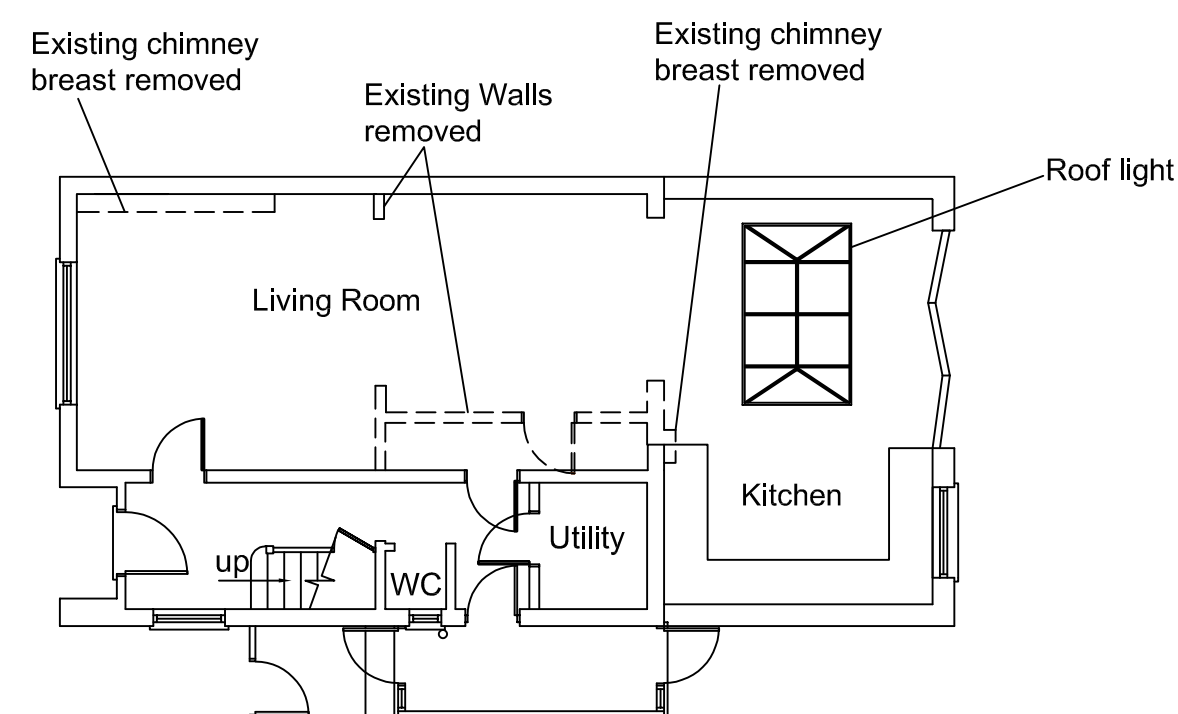


Proposed Ground Floor Plan

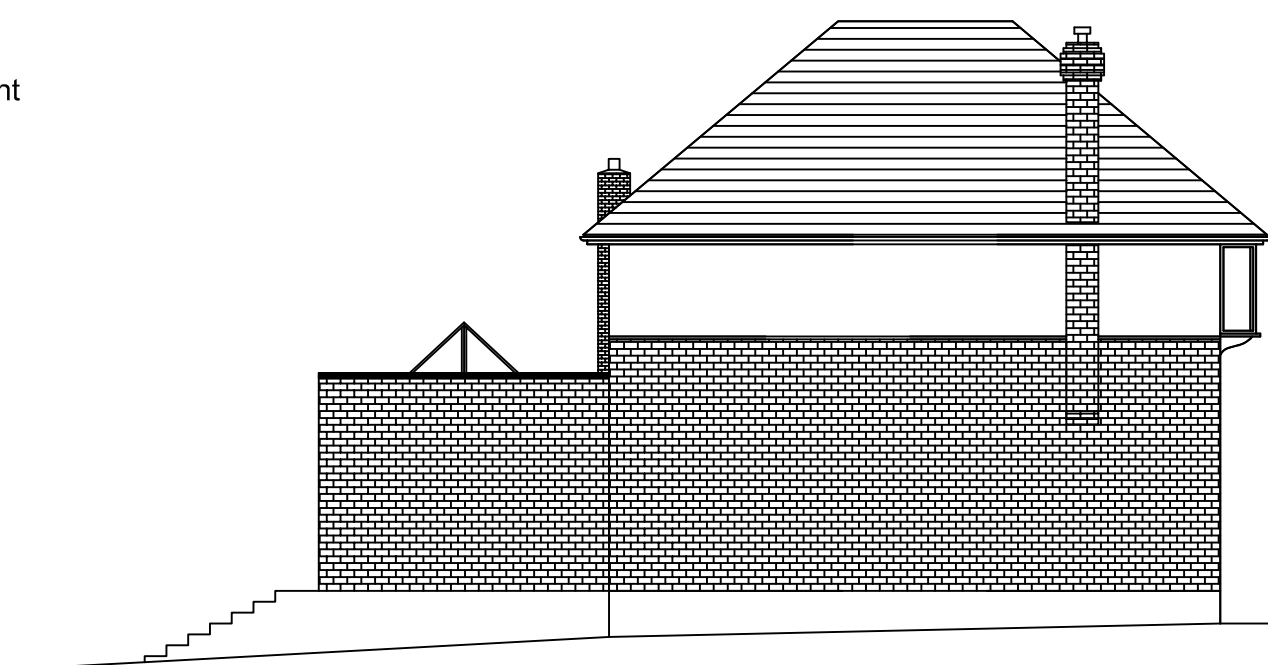

Proposed Side Elevation

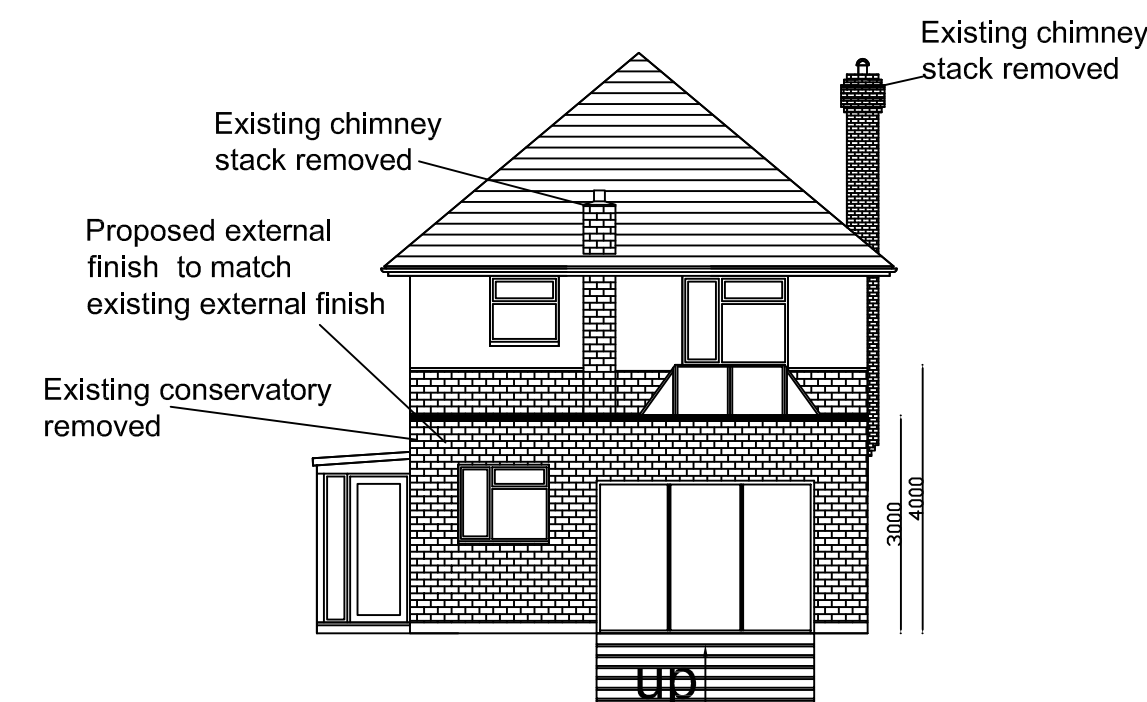

Proposed Rear Elevation

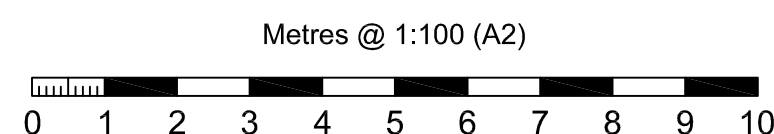

Title Floor Plans & Elevations		
Site Address 1 Wentworth Drive Pinner HA5 2PS	Scale 1:100 & 1:1250 @ A2	
Drwg. No. 01	Date Jun. 2026	Drawn by H.A