

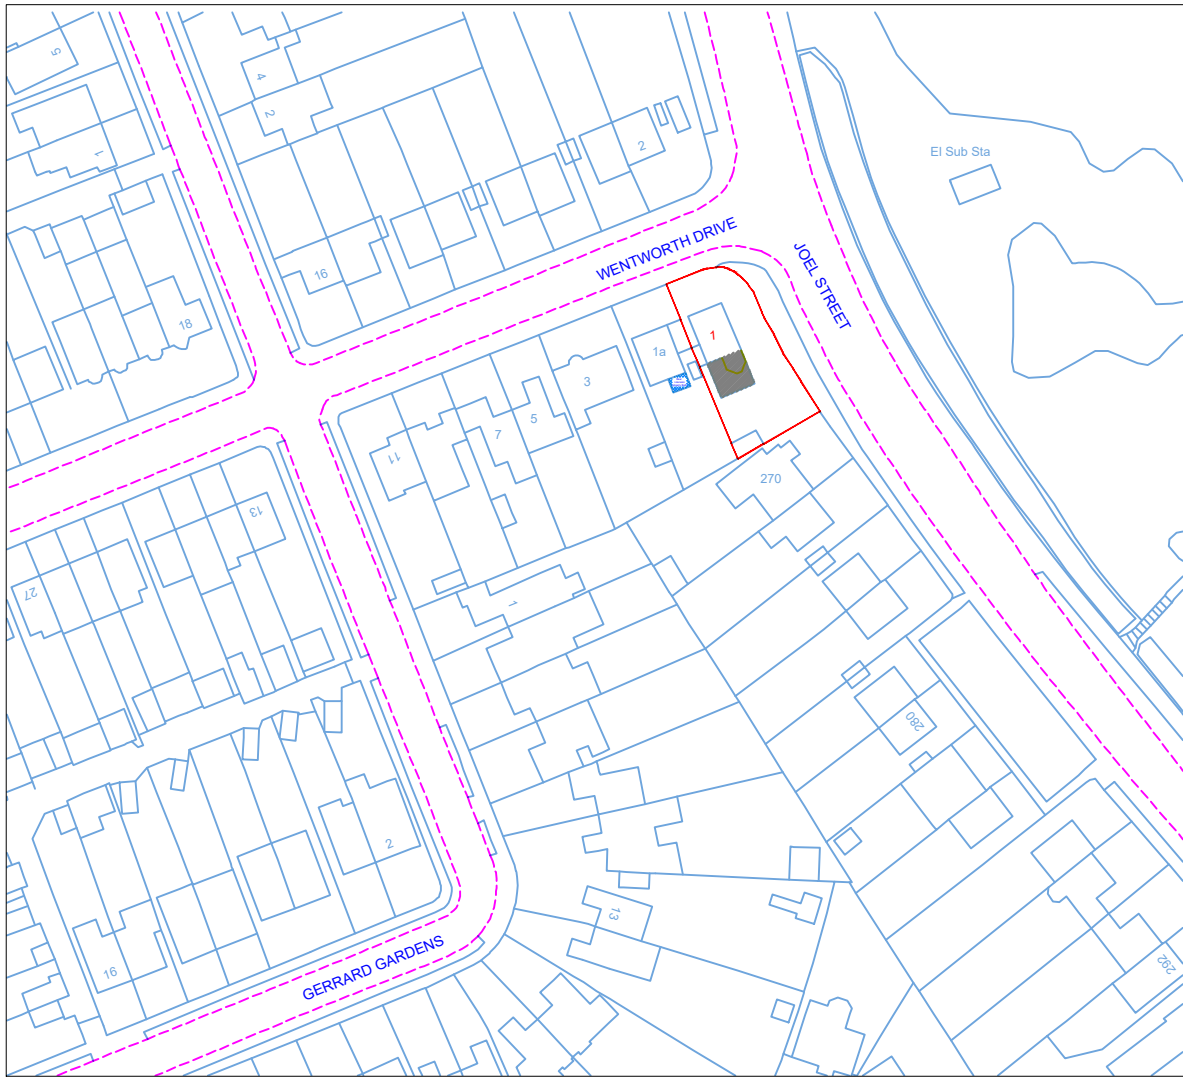


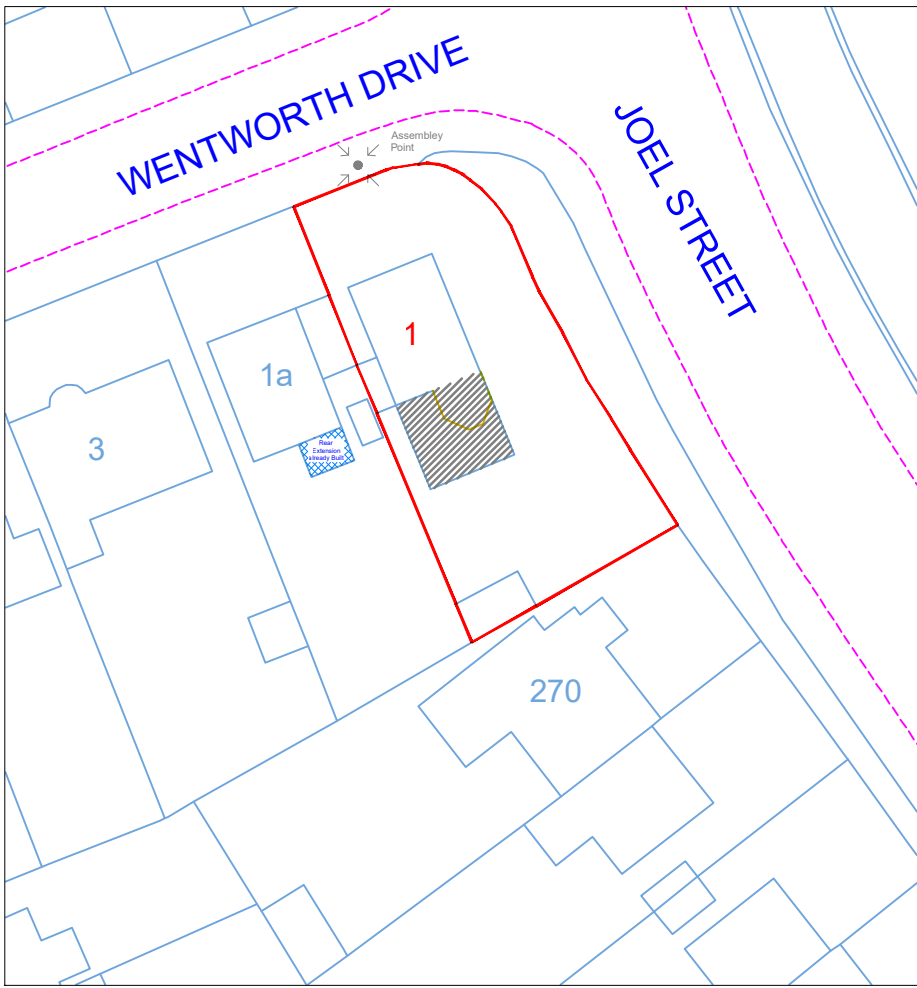

Location Plan

Scale: 1:1250

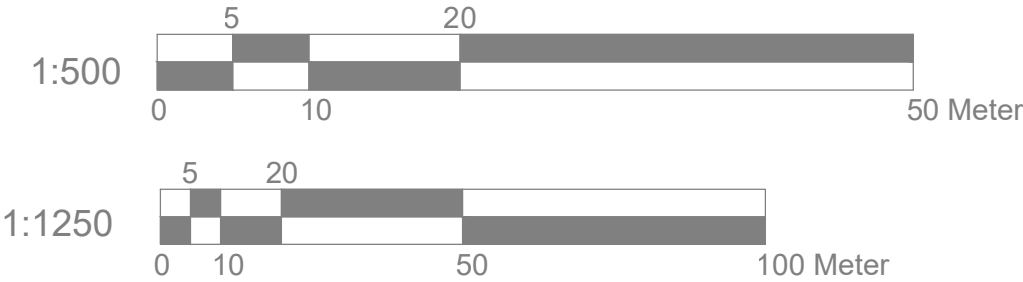

Block Plan

Scale: 1:500



Site Address

1 Wentworth Drive
Pinner
HA5 2PS

Scale: 1:500/1250@A4

Date: Aug 26
HA-01-Location

Drawn By: RP

Revision Date:

e:mail - nisarg@hotmail.com
(M) +44 (0) 7951491310



WENTWORTH DRIVE

JOEL STREET



Front Garden

GARAGE

1a

1

Side Garden

SHED

from nearest habitable room centre of the window

Rear Extension already Built

45°

existing extension to be DEMOLISHED


Rear Garden

remaining garden area is greater than 50% after the proposal

~2.0 to 2.5meter high laurel hedge boundary vegetation

SHED

270

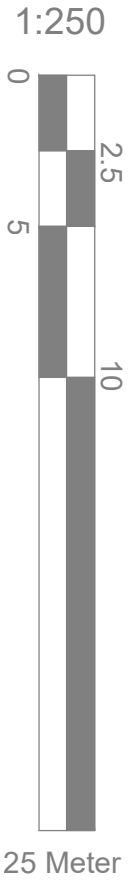

Site Plan
Scale: 1:250

Scale: 1:250@A4
Date: AUG 26
Drawing No.: HA-01-Site
Drawn By: RP

Site Address

1 Wentworth Drive
Pinner
HA5 2PS

Revision Date:

e.mail - nisarg@hotmail.com
(M) +44 (0) 7951491310



Art @ Rooshika