



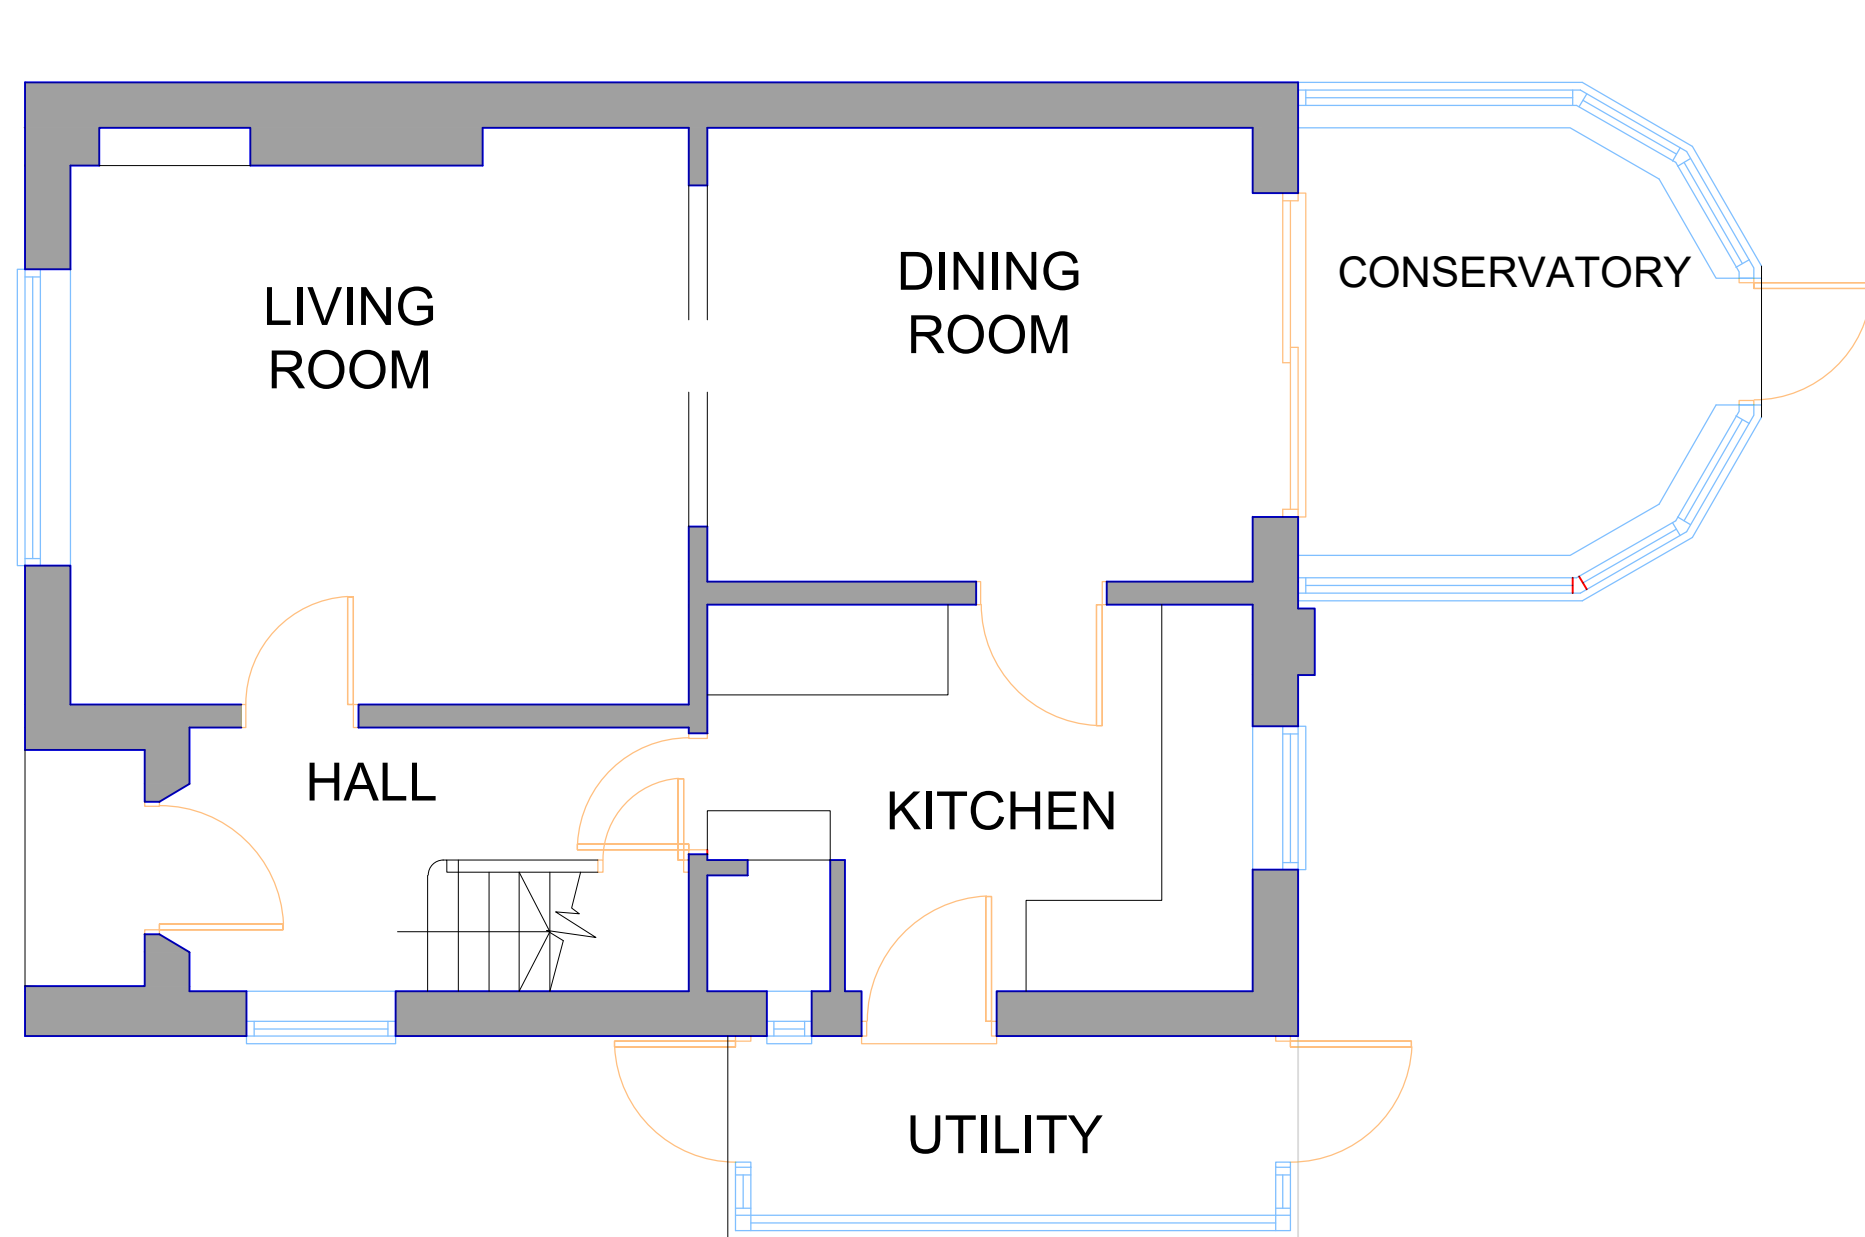


Existing Ground Floor Plan
Scale 1:50




Existing Rear Elevation
Scale 1:100

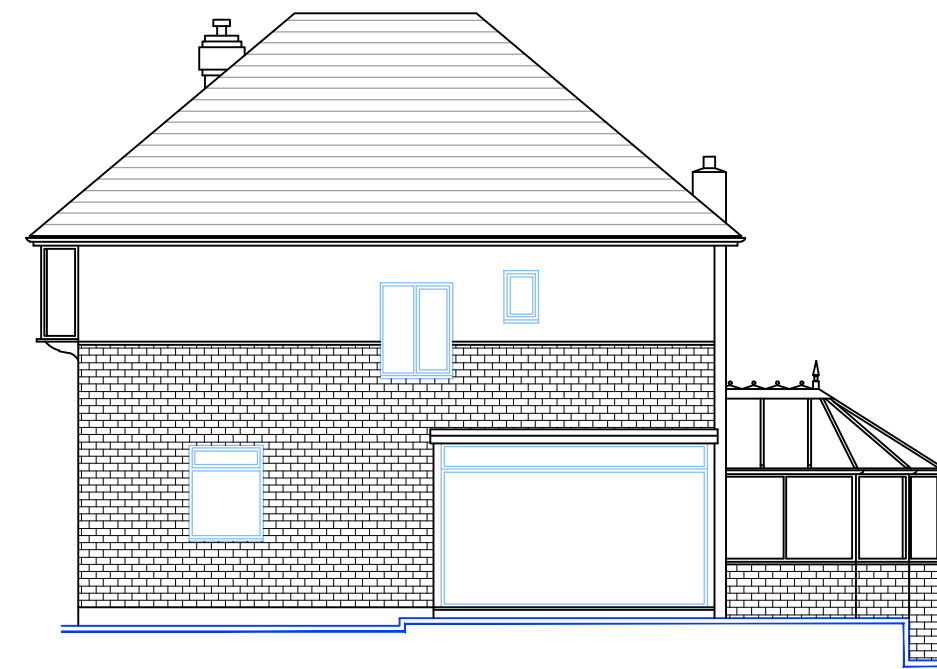


Existing Side Elevation
Scale 1:100

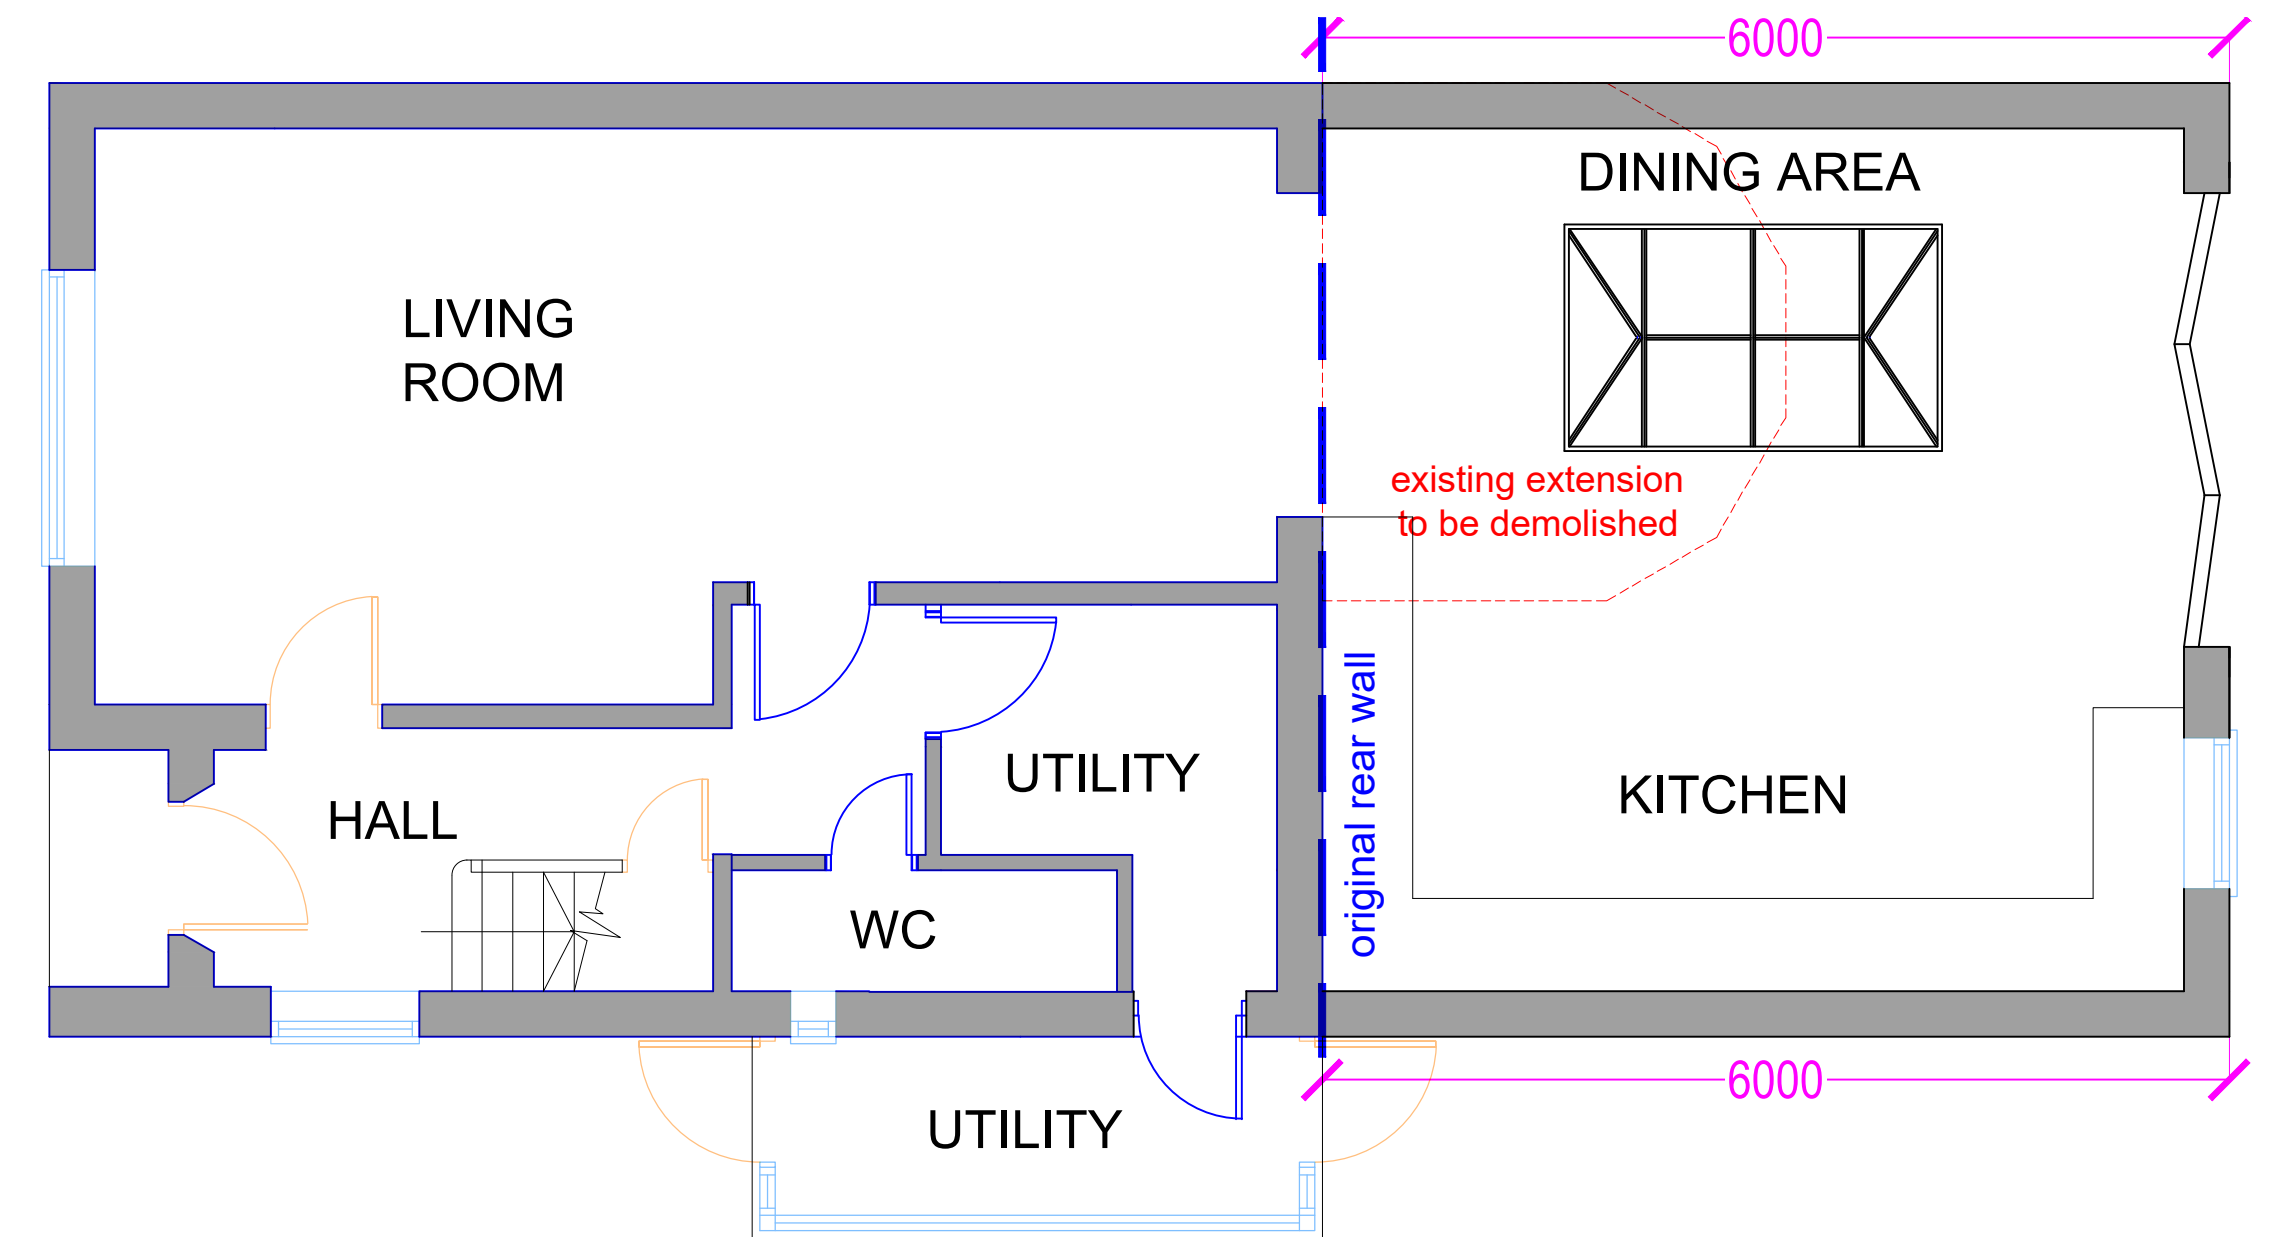


Proposed Ground Floor Plan
Scale 1:50

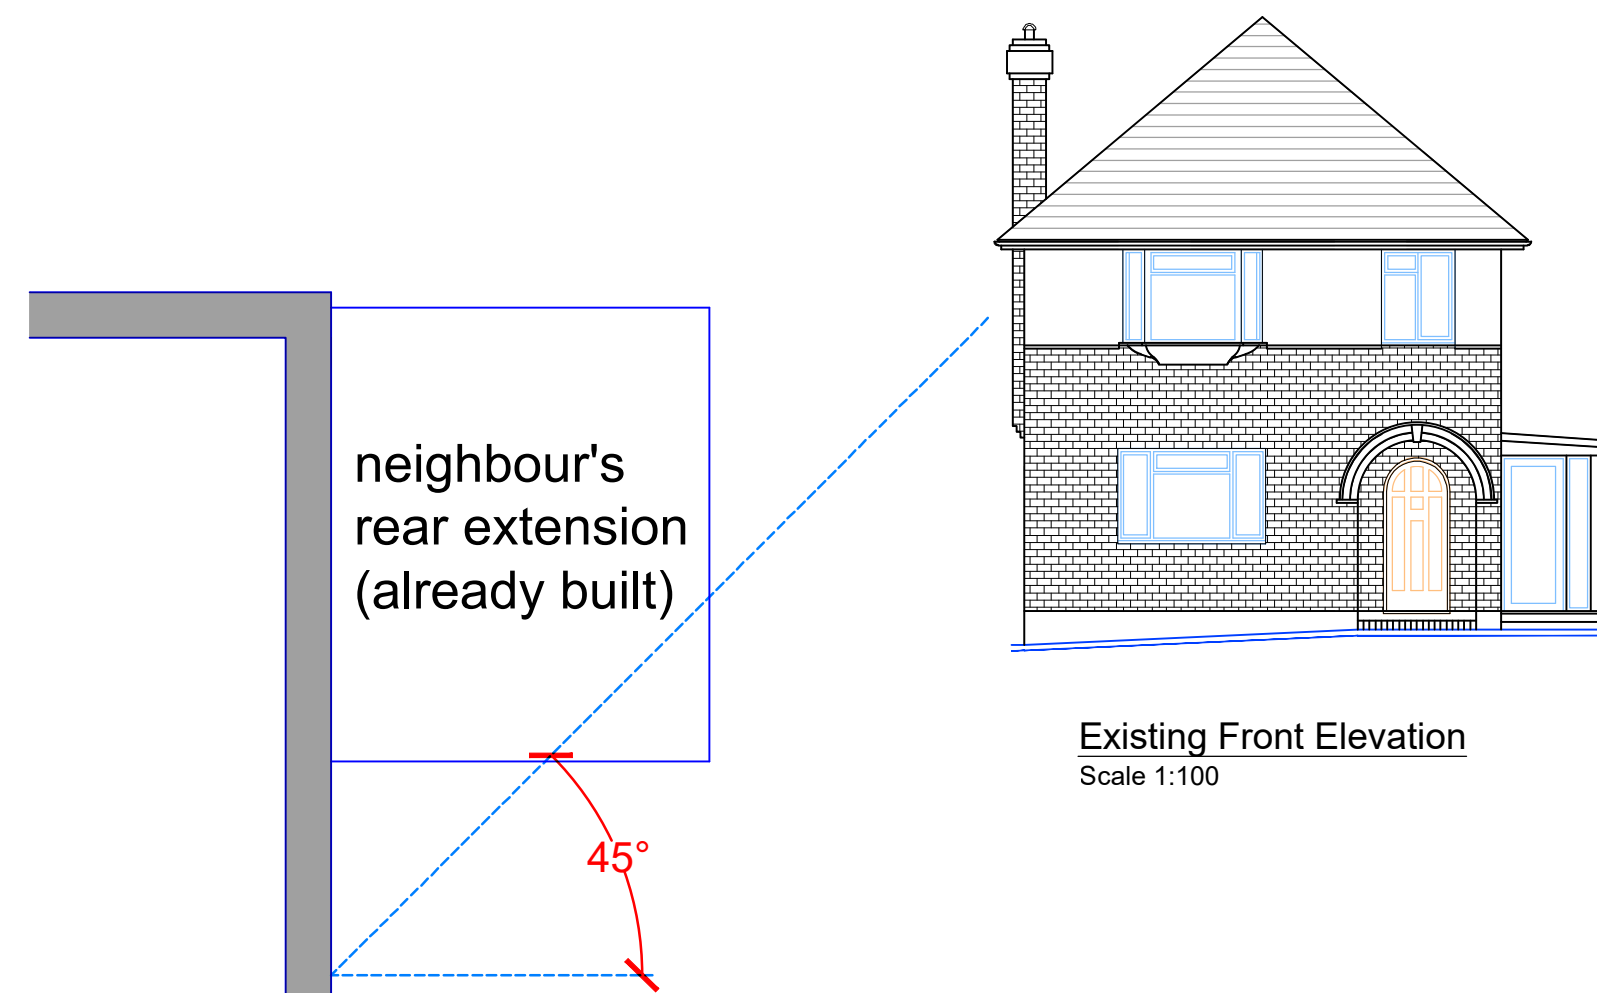


Existing Front Elevation
Scale 1:100

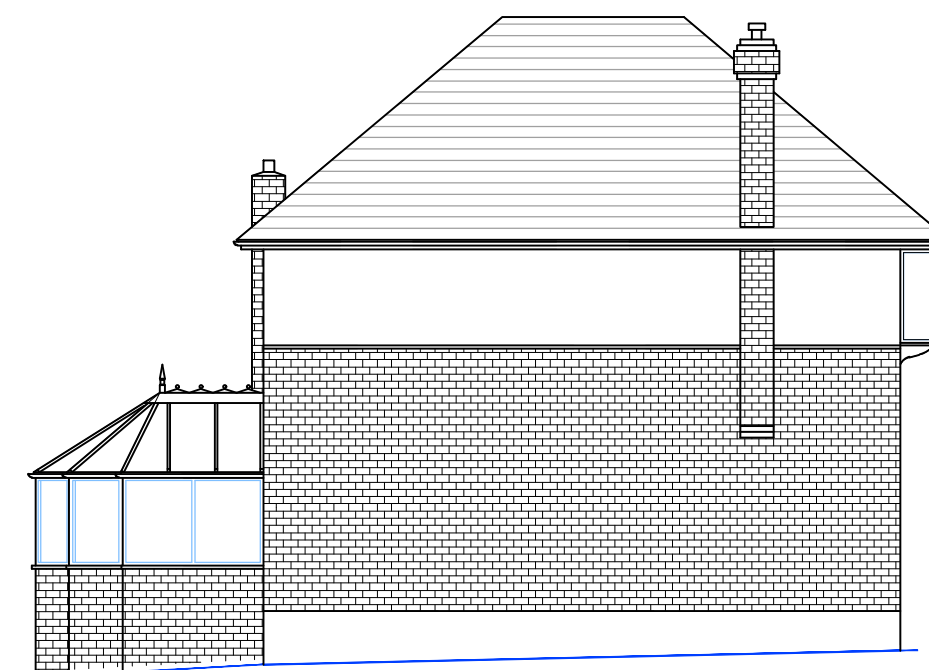


Existing Side Elevation
Scale 1:100

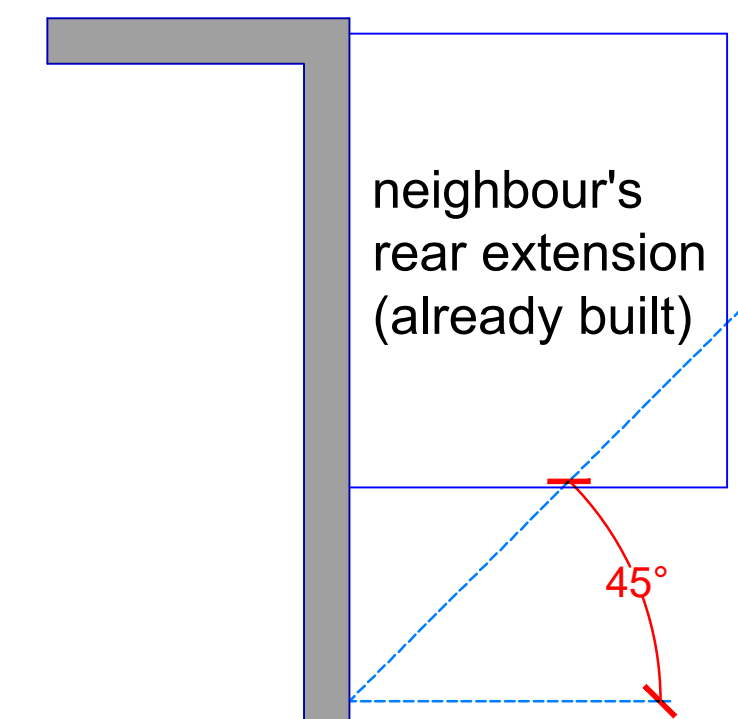


ALL PROPOSED MATERIALS & FINISHES TO MATCH WITH EXISTING DWELLING.

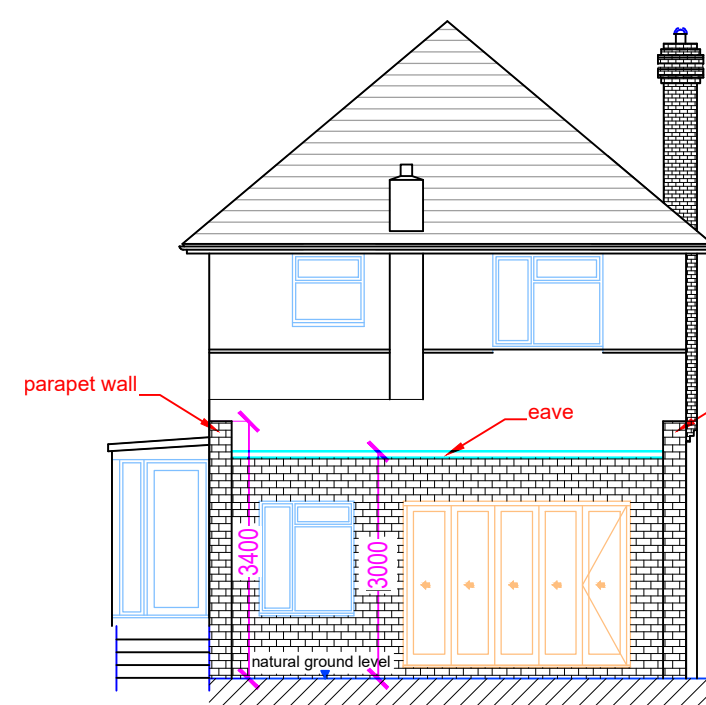


Proposed Rear Elevation
Scale 1:100

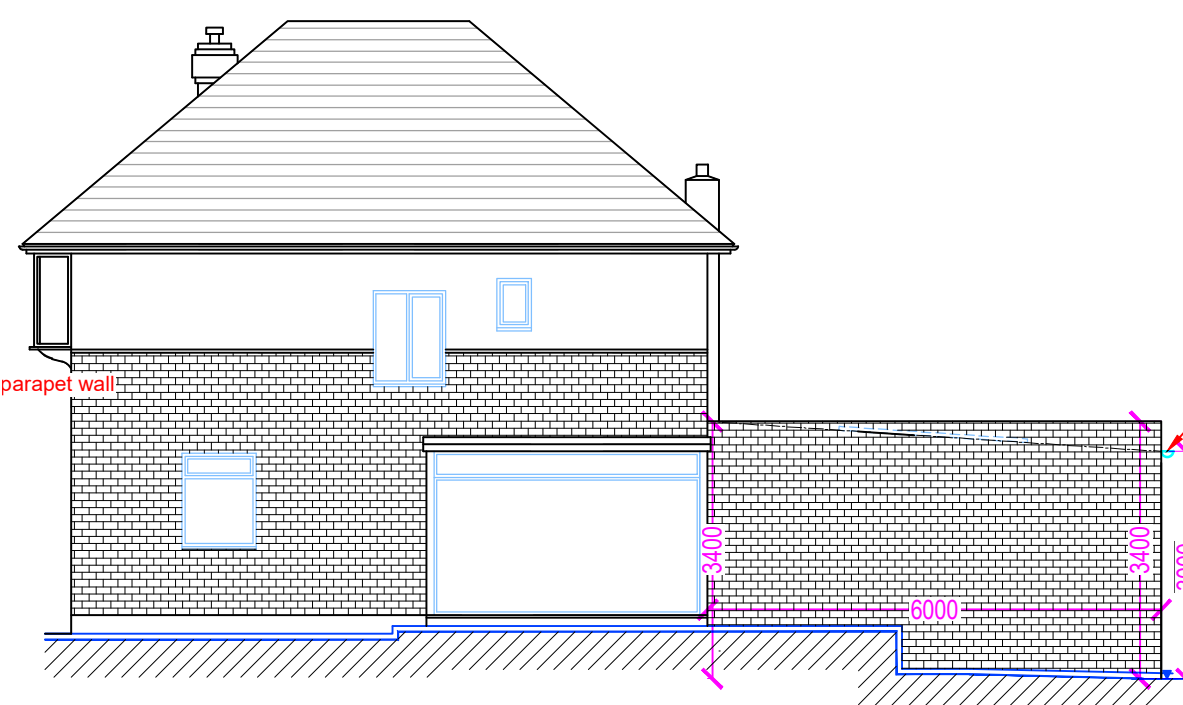


Proposed Side Elevation
Scale 1:100

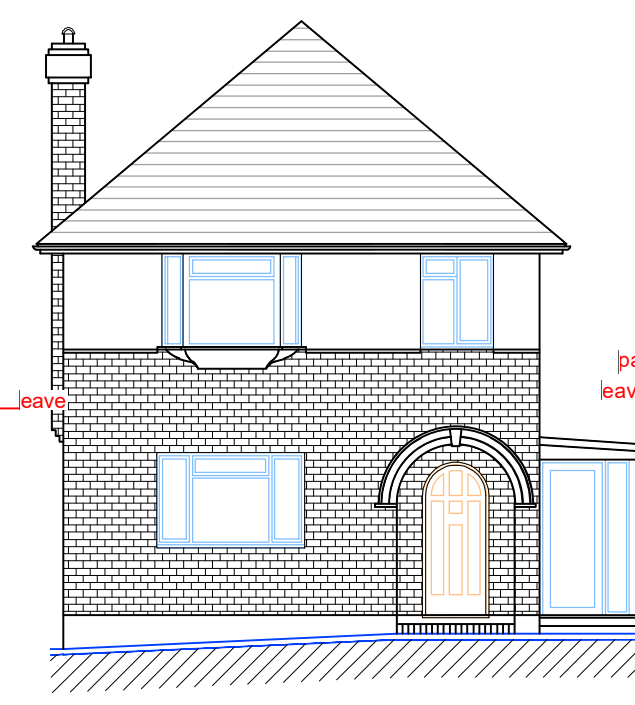

Proposed Front Elevation
Scale 1:100

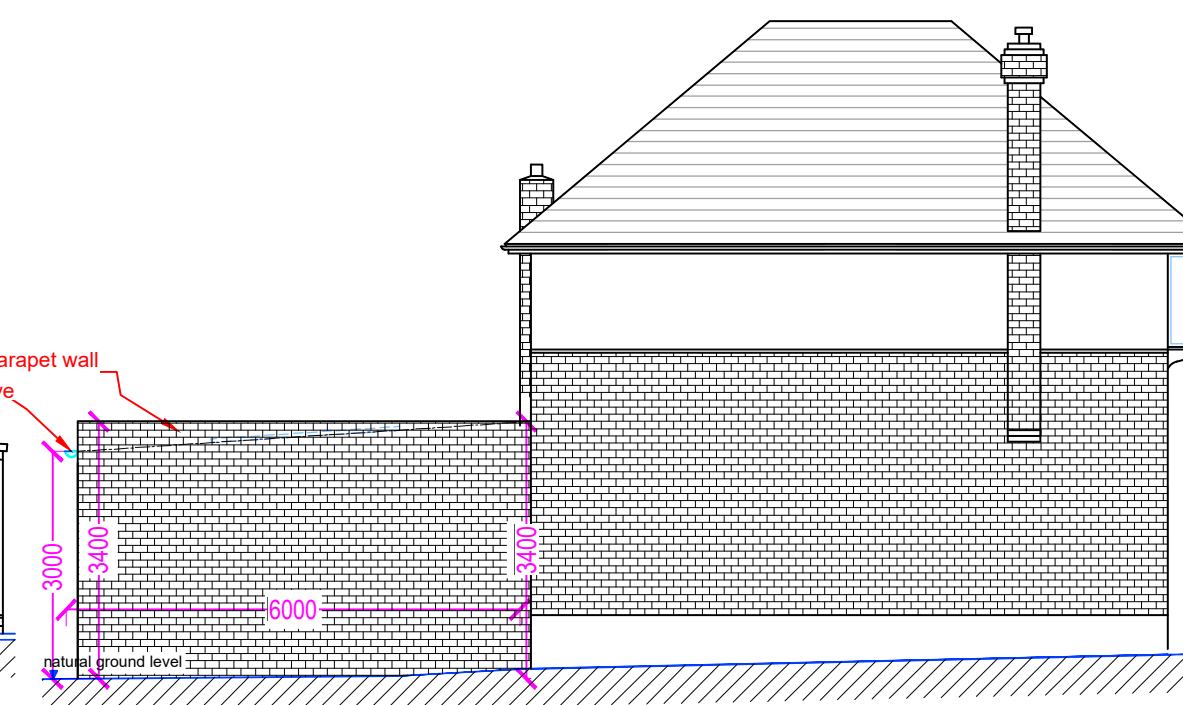

Proposed Side Elevation
Scale 1:100

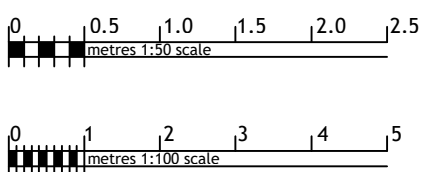

NOTE:
1. ALL DIMENSIONS ARE IN MILLIMETRE.
2. VERIFY ALL DIMENSIONS AND CONDITIONS BEFORE CONSTRUCTION WORKS.
3. ALL WORK TO COMPLY WITH CURRENT BUILDING REGULATIONS SPECIFICATIONS.

PROJECT 1 Wentworth Drive Pinner HA5 2PS			
e-mail - risarg@hotmail.com (M) +44 (0) 7514913110			
TITLE EXISTING & PROPOSED PLANS			
DATE AUG 2026		SCALE @A1 1:50/100 1:500/1250	
JOB No 0253	DRAWING No HA-001	REV 00	