


**General Notes**

1. New work shown shaded or hatched
2. Demolition generally shown dotted in red
3. Cpbd: Cupboard
4. RLA - Roof light/lantern above
5. RL - Roof light/lantern below

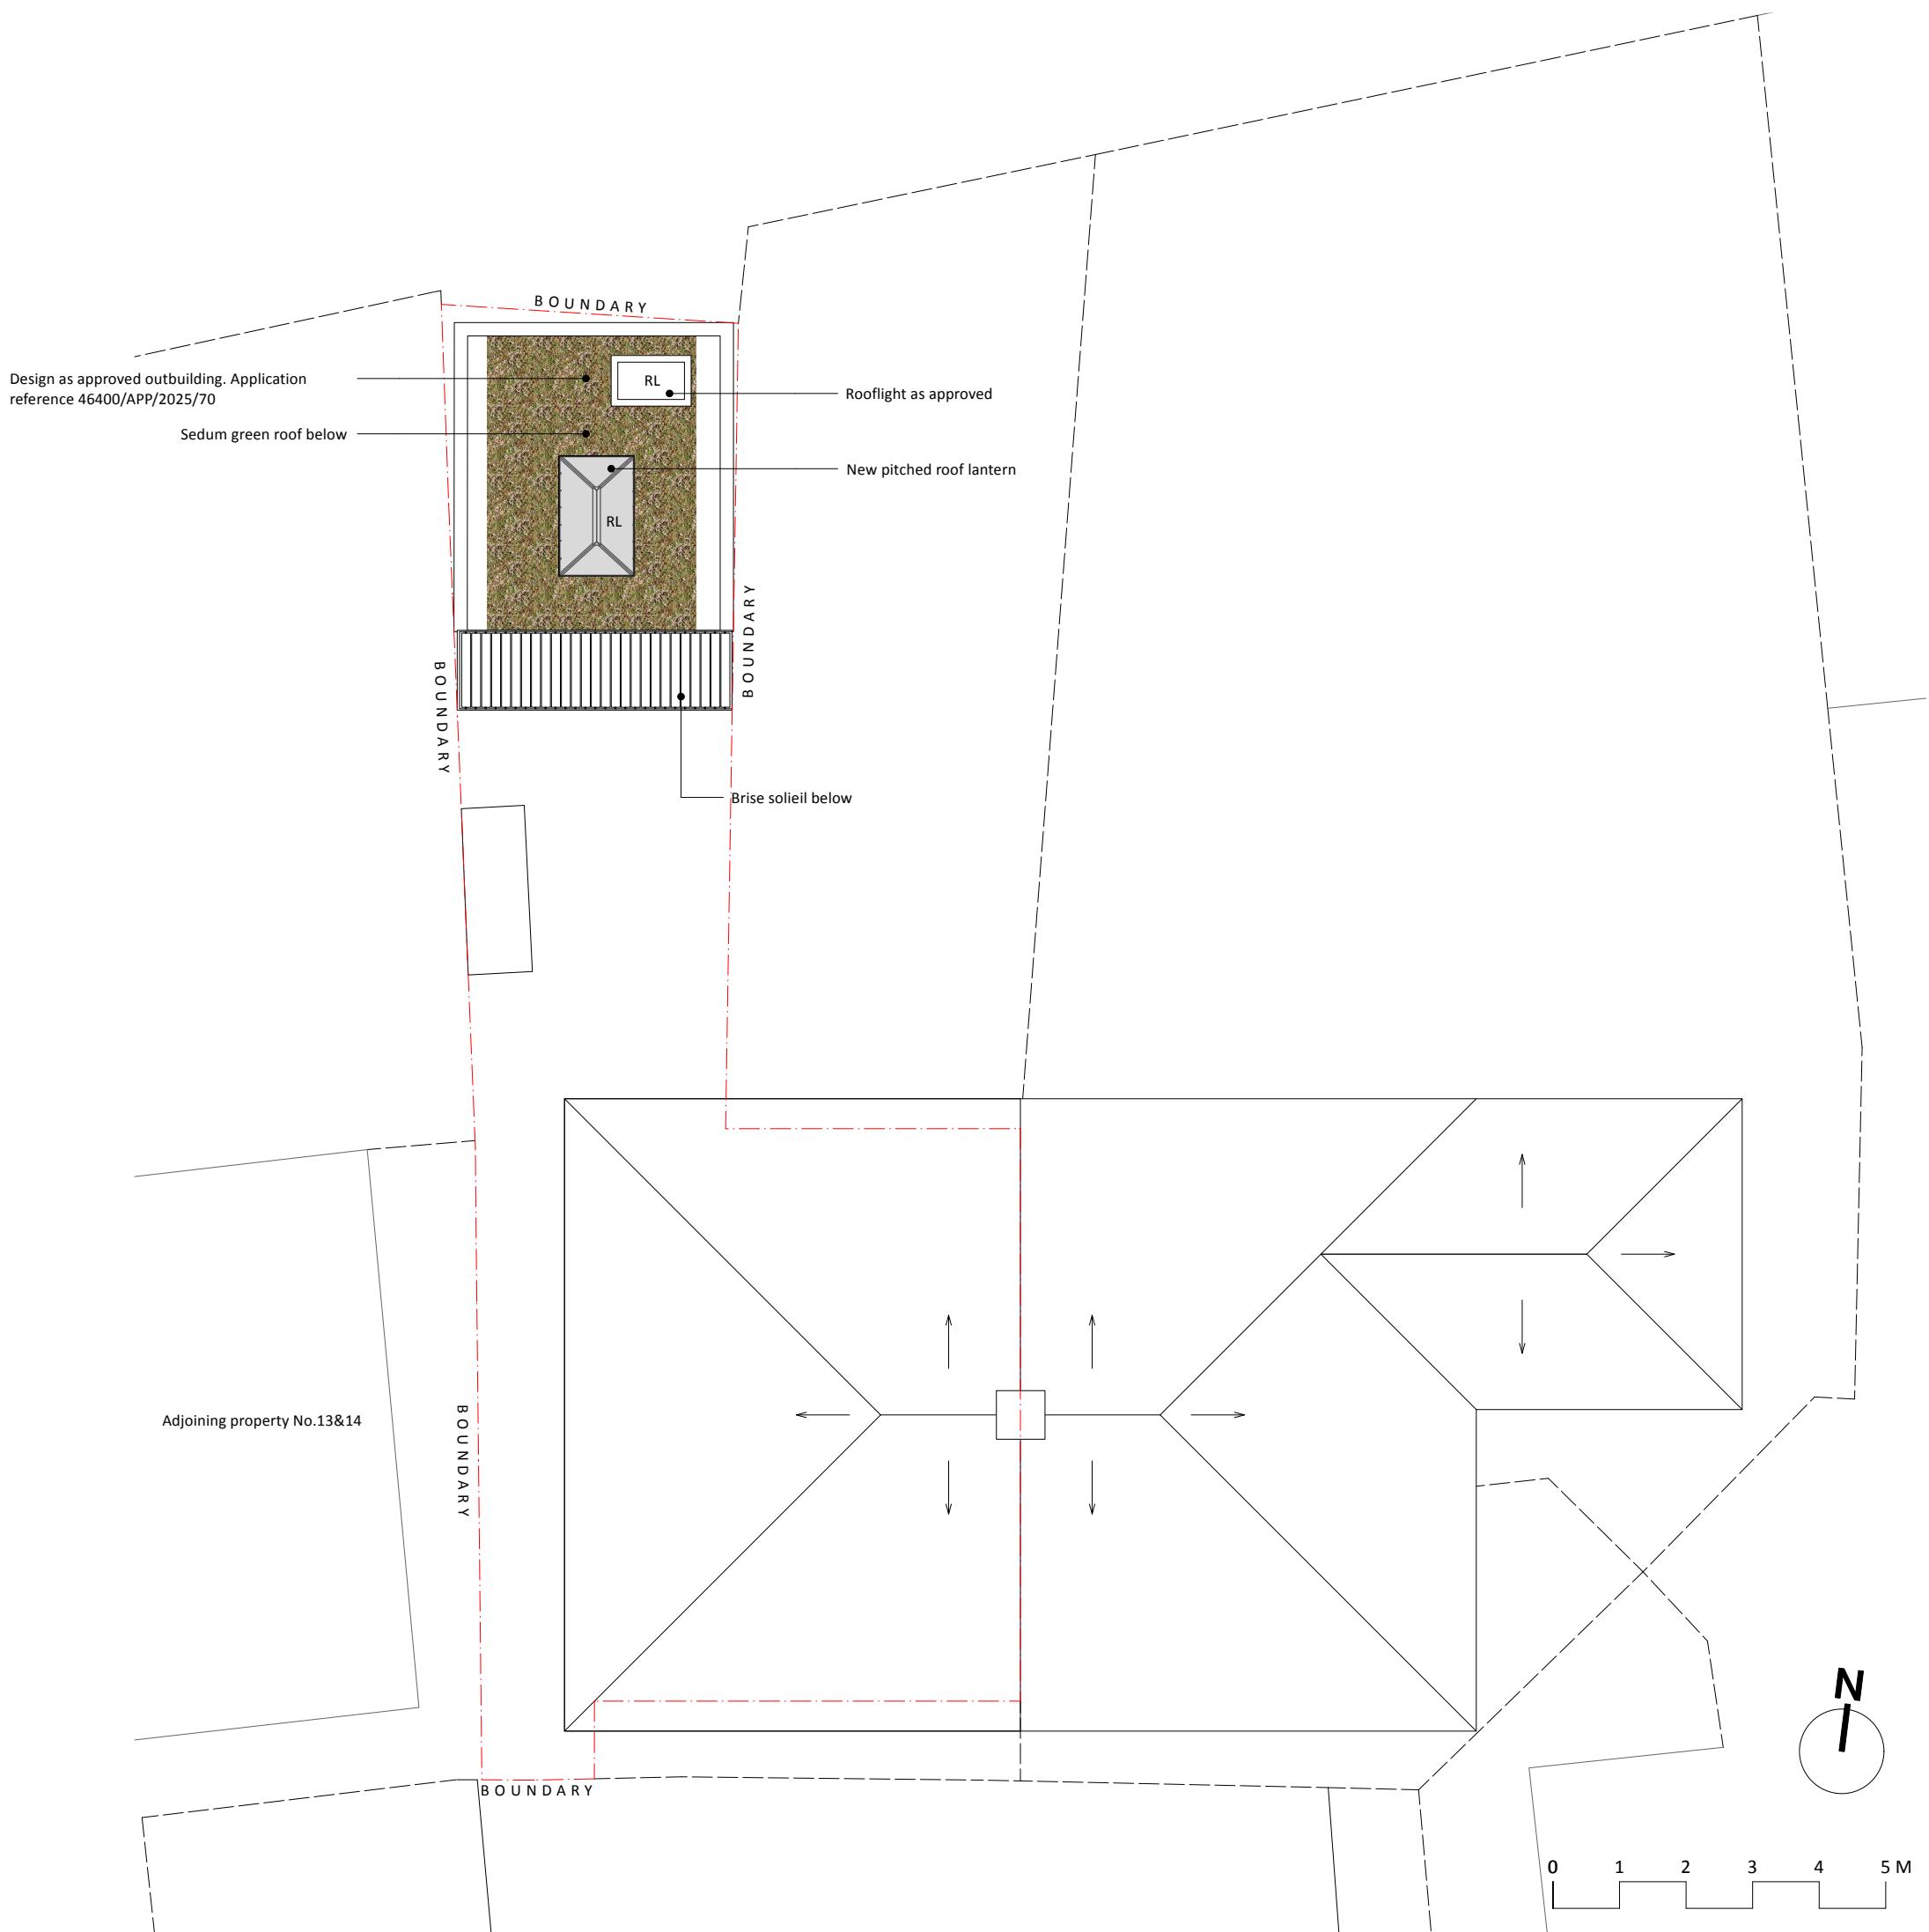

ISSUE DATE REVISION

PROJECT 15 Green Lawns, Ruislip HA4 9SP

CLIENT Ms Soraya Latif

DRAWING PROPOSED ROOF PLAN



All rights described in chapter IV of the copyright designs & patents act 1988 have been asserted. This drawing must not be scaled; only figured dimensions should be used. Check and verify all dimensions on site prior to commencing any work. Any discrepancies should be reported to the Architects immediately.

PROJECT # 2024.035 DWG # REV

DATE 23/04/2025

SCALE 1:100

DRAWN CHKD FA JC

**C12**

Stones Architects Ltd  
50 Coldharbour Lane Hayes Middlesex UB3 3EP  
t 020 8969 0000 e mail@stonesarchitects.co.uk w stonesarchitects.co.uk