

AERIAL VIEW

Site shown
in red



Description of proposed works

Ground floor	- Internal alterations
First floor	- Internal alterations
Loft floor	- Loft staircase - Make habitable - Rooflights

Drawing nos. scale Description


01 1:1250 Title sheet & Location Plan

Existing

02 Aerial Photos
03	1:100 Ground floor plan
04	1:100 First floor plan
05	1:100 Roof plan
06	1:100 Elevations Front and rear
07	1:100 Elevations Side
08 Photos - front, rear & garden views

Proposed


09	1:100 Ground floor plan
10	1:100 First floor plan
11	1:100 Loft floor plan
12	1:100 Roof plan
13	1:100 Elevations - front and rear
14	1:100 Elevations - sides

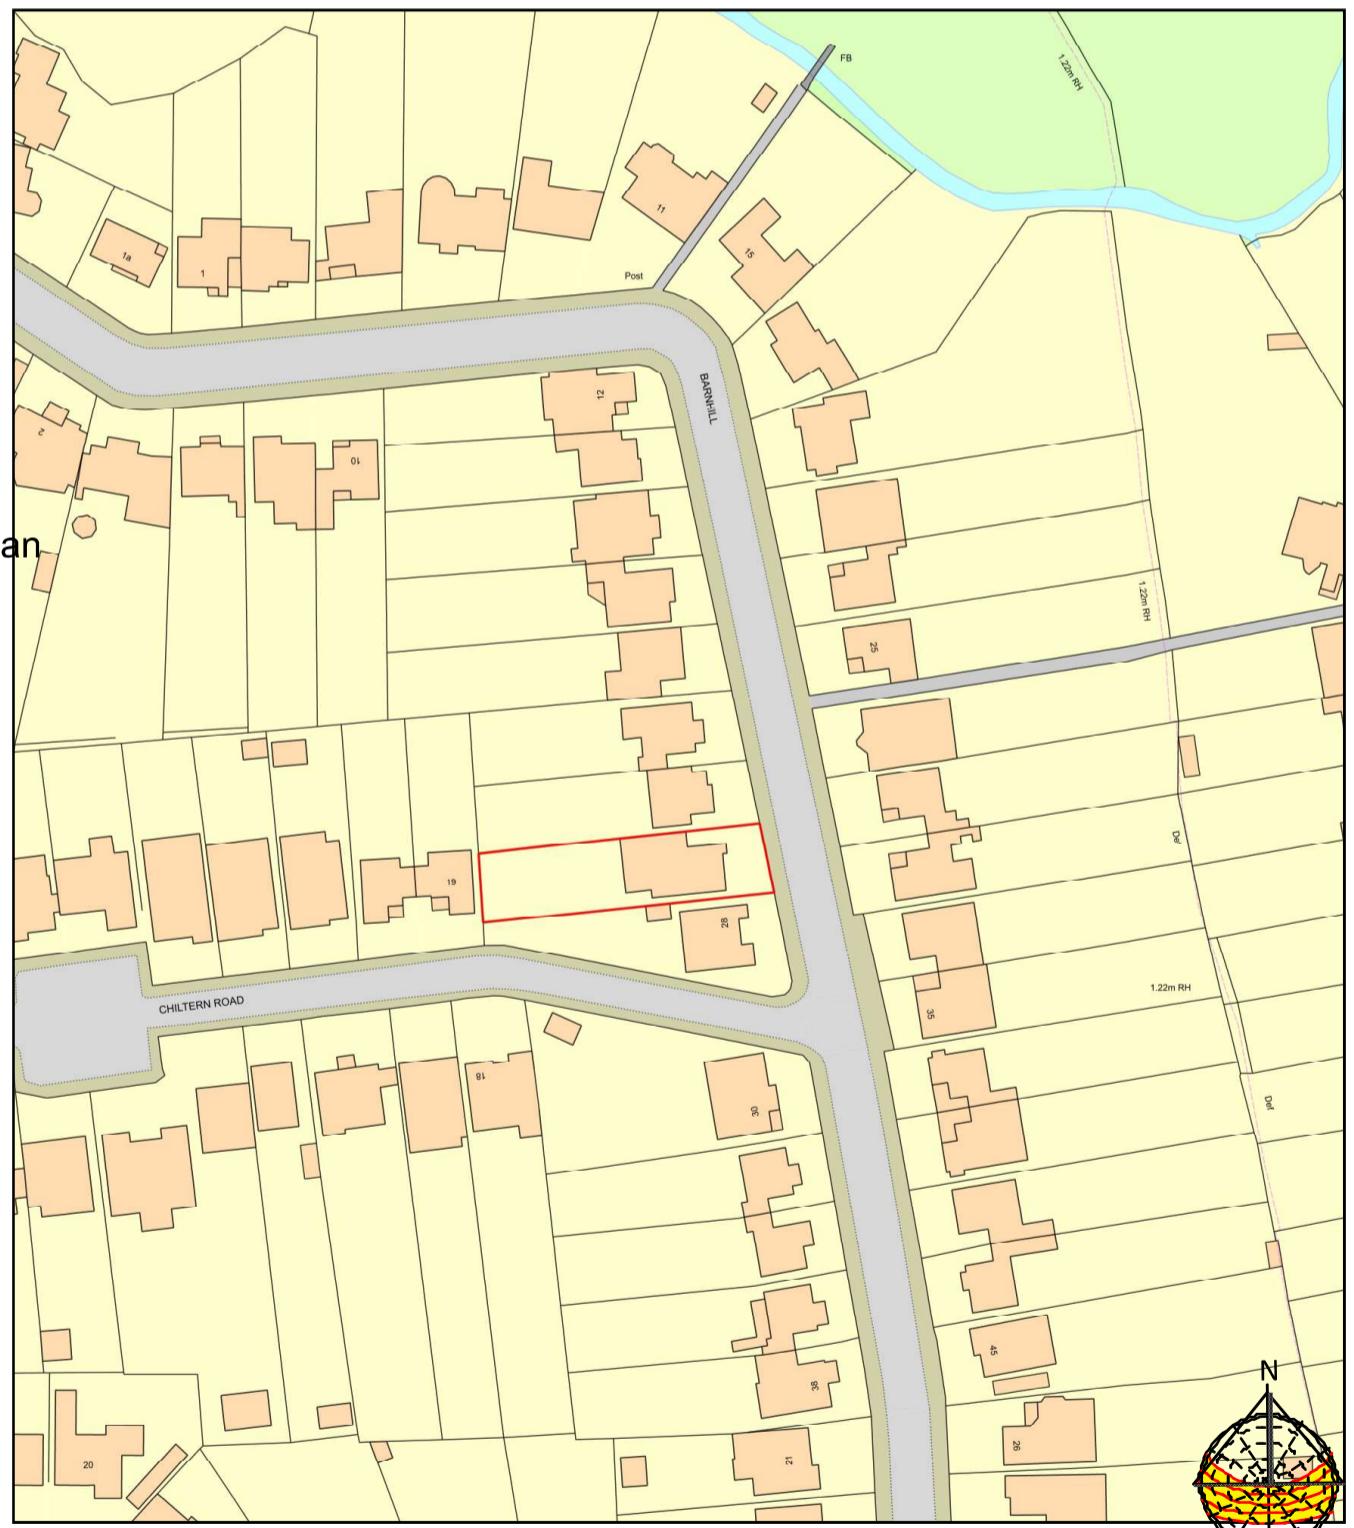

DRAWING TITLES & LOCATION PLAN

All dimensions to be checked on site. All omissions & discrepancies to be reported to the designer.	PROJECT: 26 Barnhill, Pinner, HA5 2SX	DATE: 20/04/2023
© SSK architects owns the copyright of this drawing which must not be reproduced in whole or part without the written permission.	DWG NO:	REVISION: TITLE SHEET 01

scale - 1 : 1250 @ A3

 

tel : 0796 222 3141

email : sandeep@sskarchitects.co.uk