




LOFT FLOOR PLAN

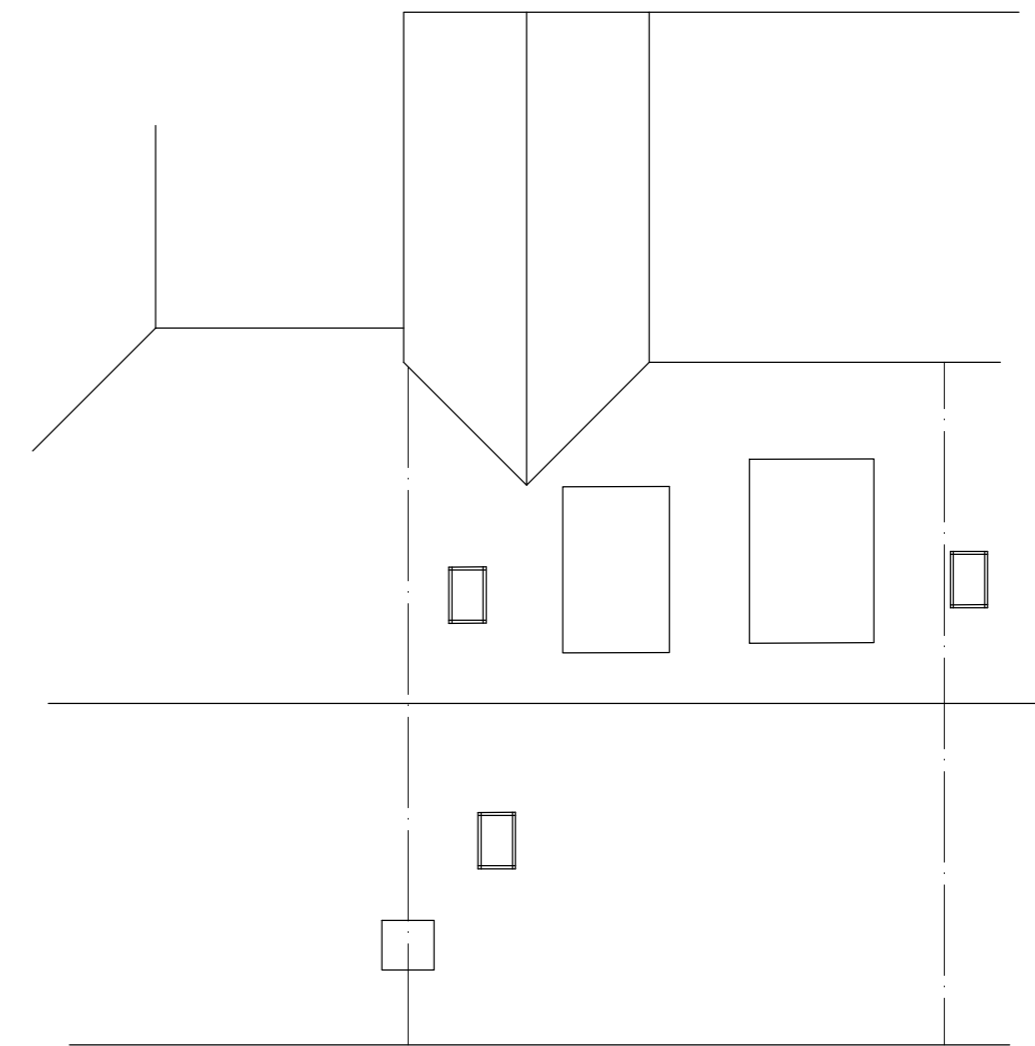

ROOF PLAN

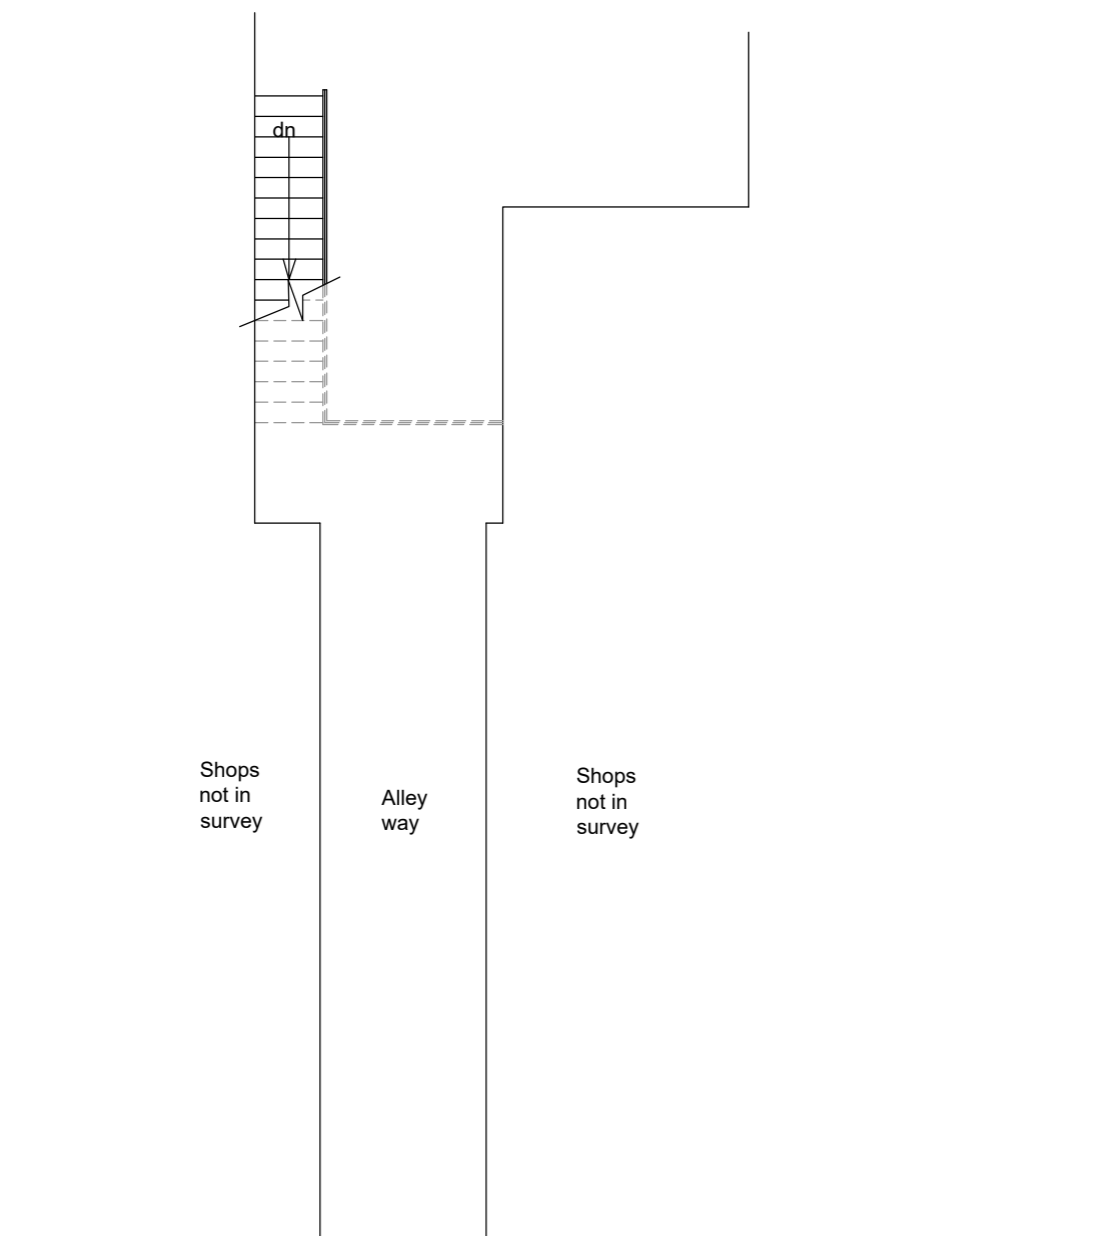


GROUND FLOOR PLAN

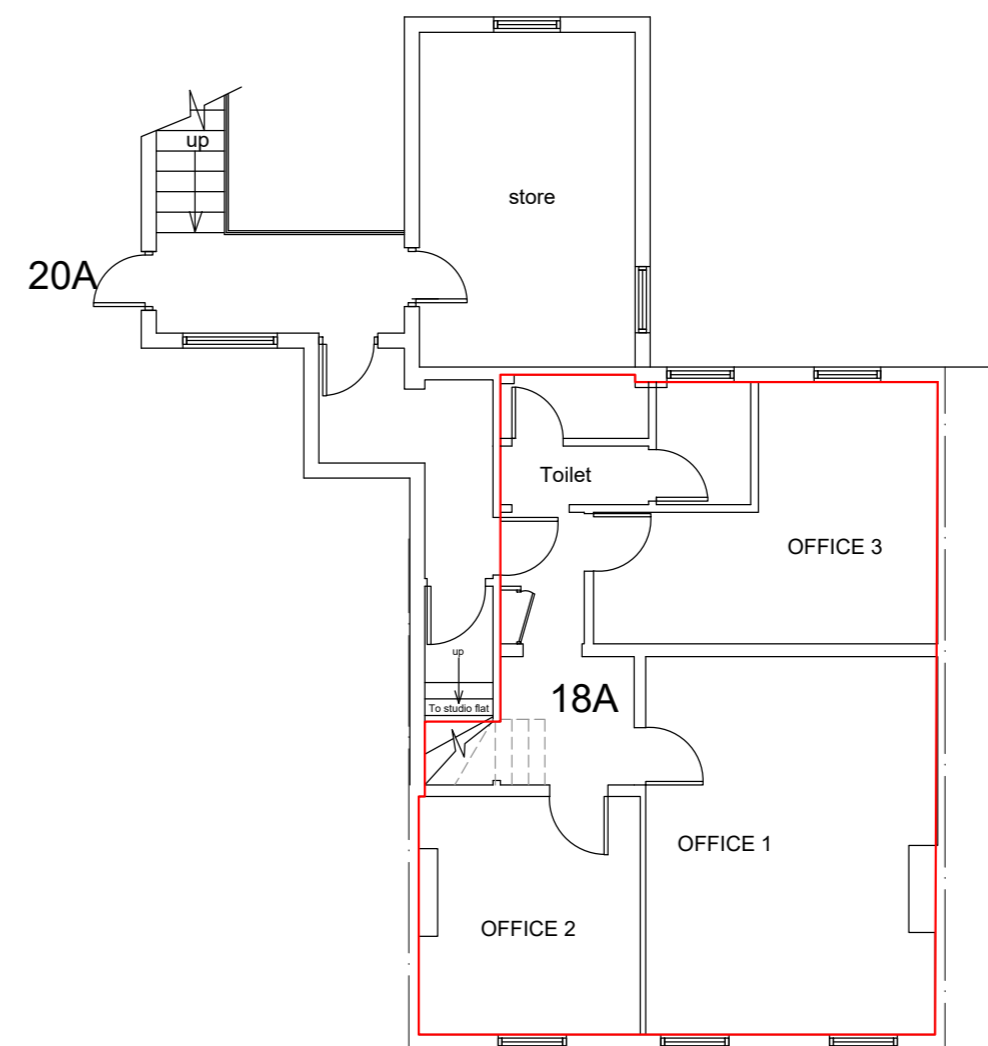

FIRST FLOOR PLAN

EXISTING FLOOR PLANS

18A HIGH STREET,
NORTHWOOD HA6 1BN

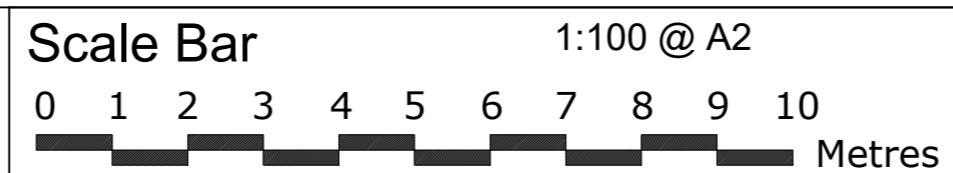

THE GILLETT MACLEOD PARTNERSHIP
Chartered Architects & Town Planning Consultants
1 High Road Old Eastcote Pinner Middlesex HA5 2EW tel. 0208 868 1333

Drg. No. 26/3706/2
Scale 1:100
Date 05/03/26
Drawn by AK

