


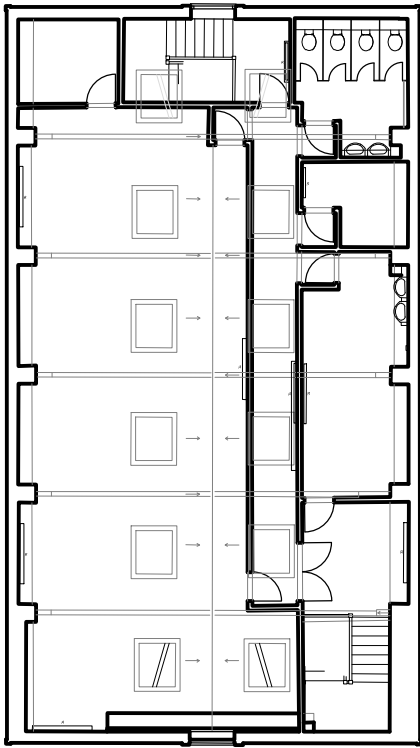
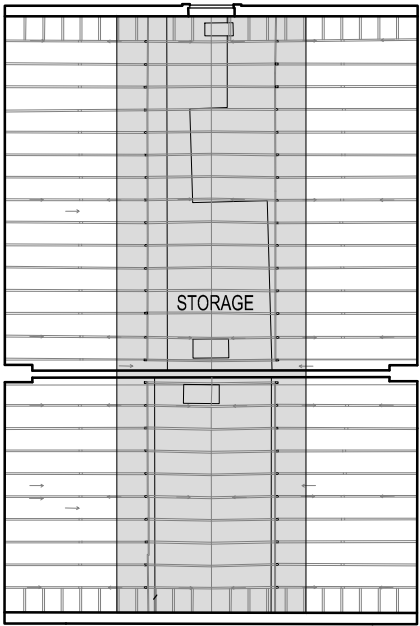


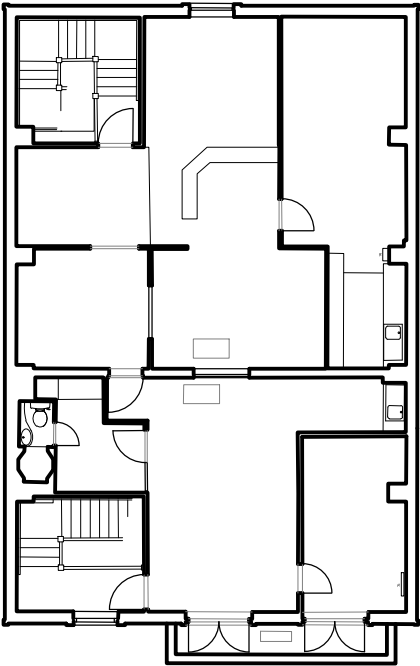

EXISTING FIRST FLOOR PLAN

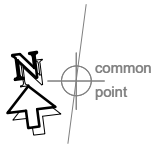

EXISTING LOFT PLAN

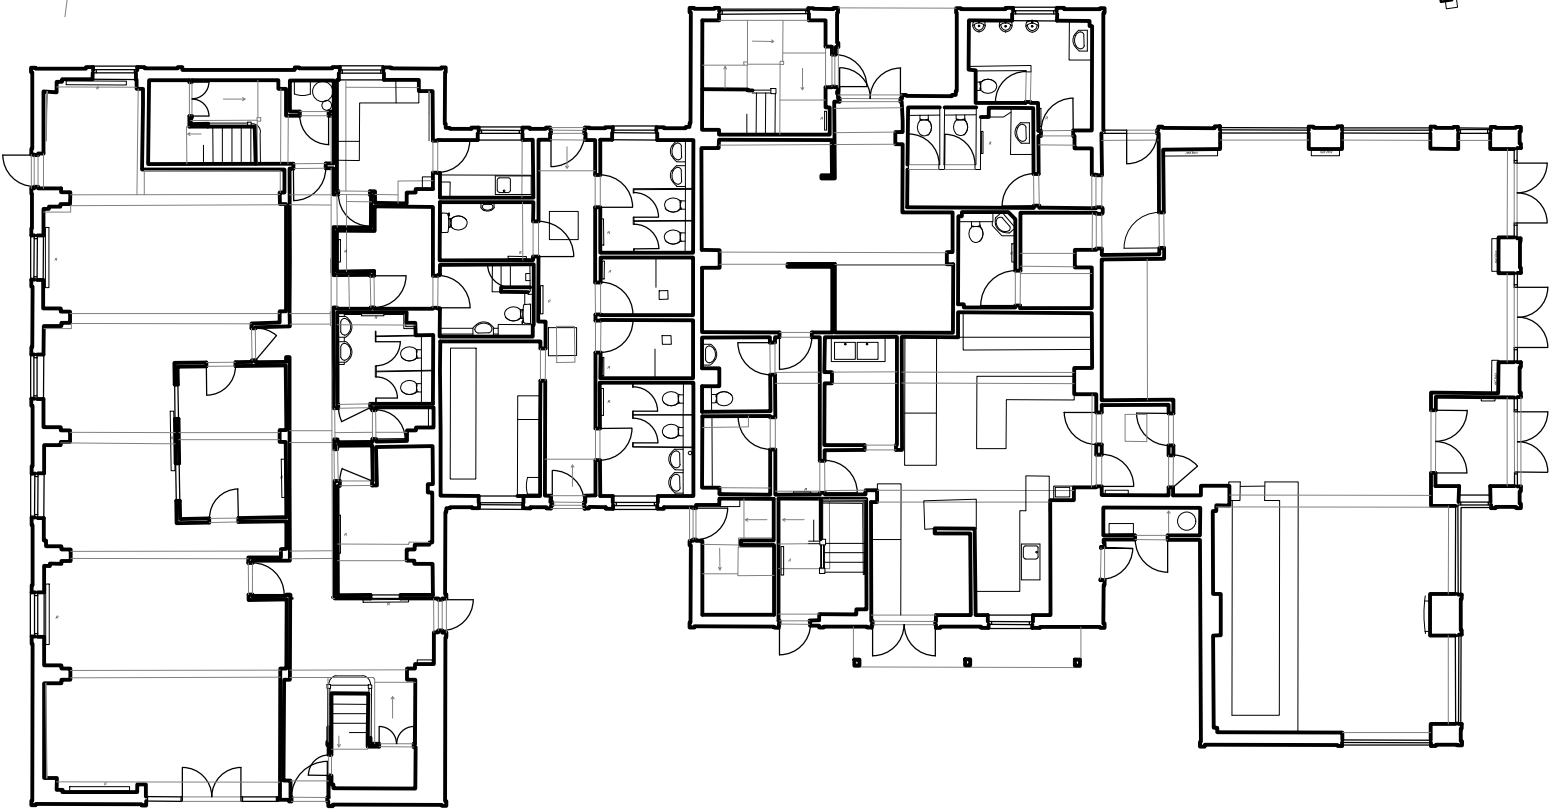

EXISTING GROUND FLOOR PLAN



| Rev | Date | Description |
|-----|------|-------------|
|     |      |             |



Project  
Willowtree Marina, West Quay Drive,  
Yeading, UB4 9TB

Planning

Drawing

Existing Floor Plans

|            |            |       |
|------------|------------|-------|
| Date       | Scale @ A3 | Drawn |
| 16.03.2023 | 1:200      | jd    |

|                |          |
|----------------|----------|
| Drawing number | Revision |
| WTMWQD_PLN_003 | -        |