

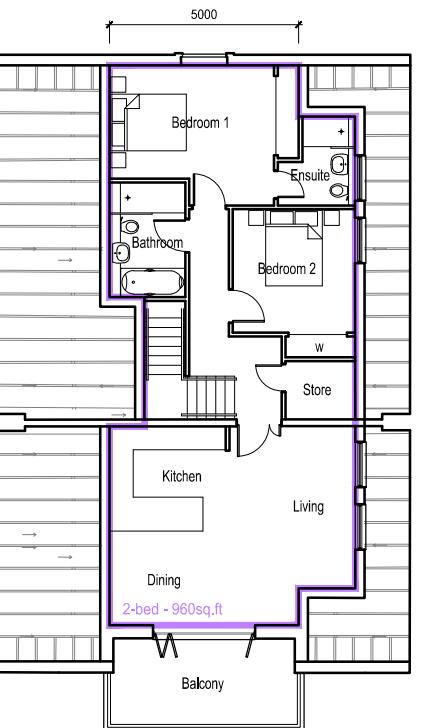


PROPOSED FIRST FLOOR PLAN

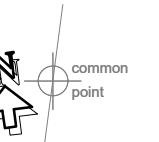

PROPOSED LOFT PLAN

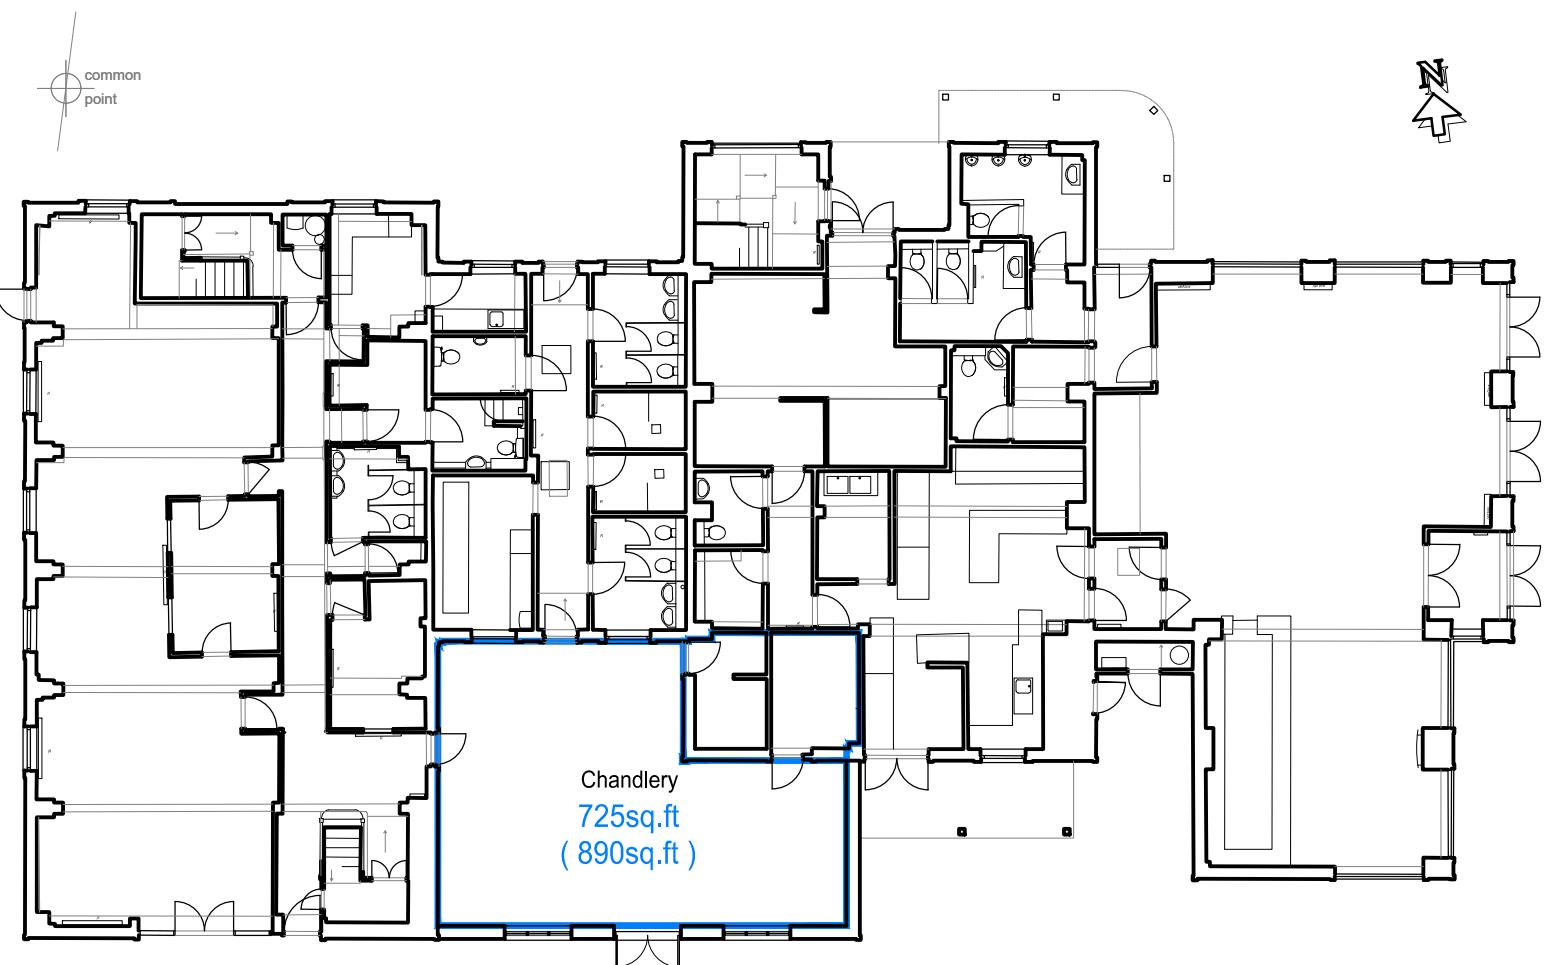

PROPOSED GROUND FLOOR PLAN

1:200 0 5m 10m 15m

\*, \*\*, \*\*\*  
Rev Date Description  
**SORBON**  
ESTATES  
Project  
Willowtree Marina, West Quay Drive,  
Yeading, UB4 9TB  
Planning  
Drawing  
Proposed Floor Plans  
Date 29.06.2023 Scale @ A3 1:200 Drawn jd  
Drawing number WTMWQD\_PLN\_004.1 Revision -