

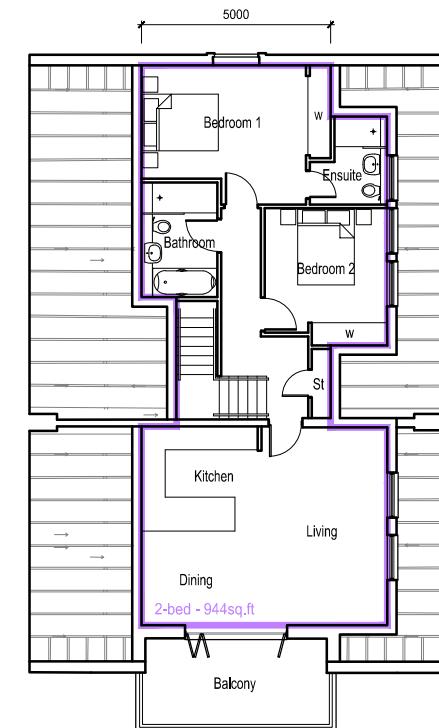


PROPOSED FIRST FLOOR PLAN

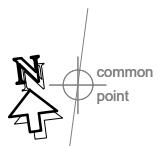

PROPOSED LOFT PLAN

1:200 0 5m 10m 15m

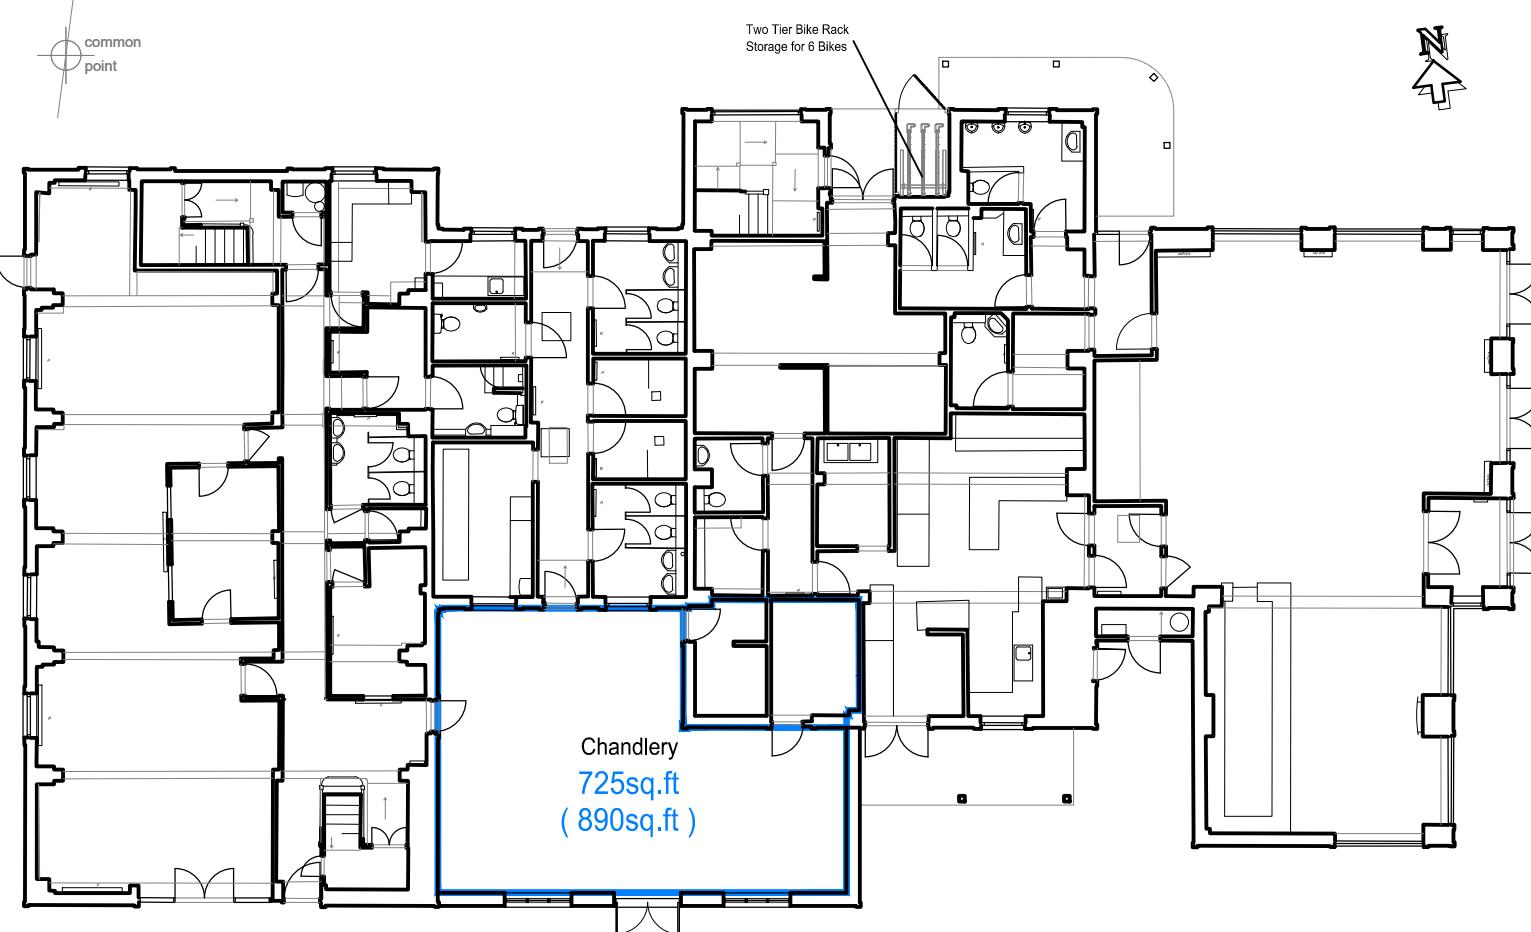

PROPOSED GROUND FLOOR PLAN

SORBON
ESTATES

Project
Willowtree Marina, West Quay Drive,
Yeading, UB4 9TB

Planning

Drawing

Proposed Floor Plans

Date 29.06.2023 Scale @ A3 1:200 Drawn jd

Drawing number WTMWQD_PLN_004.3 Revision -