


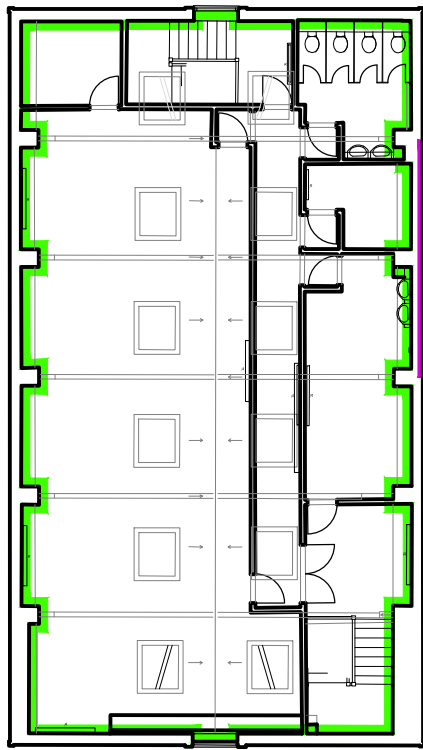


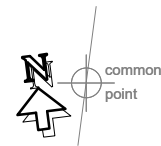

PLANT ROOM

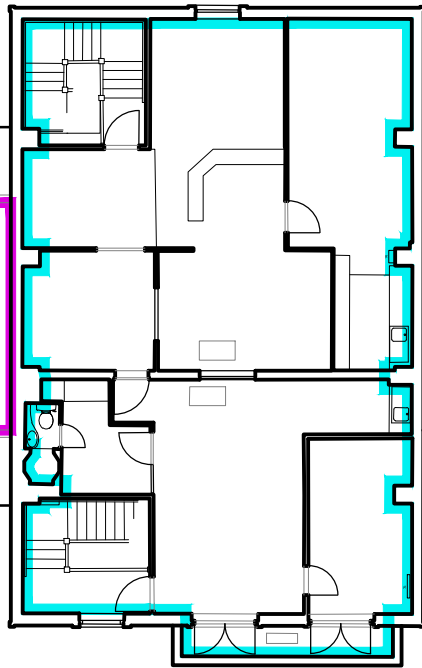

Restaurant

 

Firelog (nursery)



Communal Showers




Chandlery




Plant Room

EXISTING FIRST FLOOR PLAN

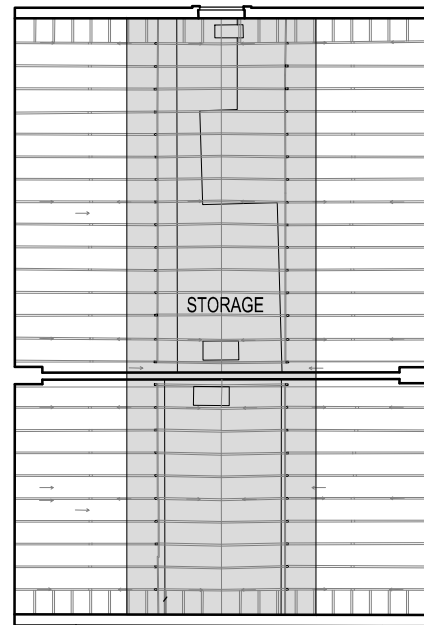

EXISTING LOFT PLAN

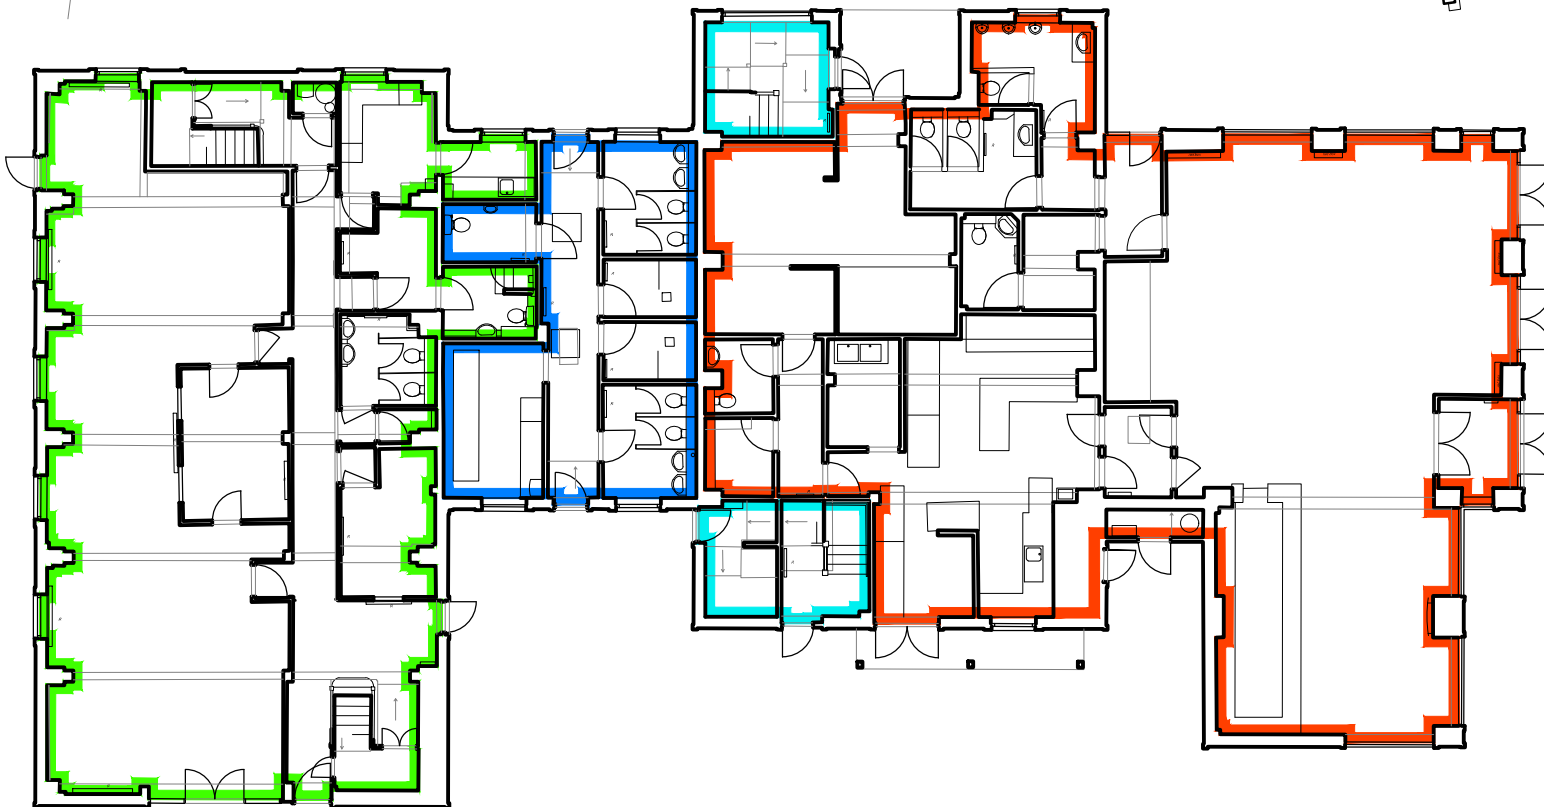

EXISTING GROUND FLOOR PLAN

Rev	Date	Description
-----	------	-------------

SORBON
ESTATES

Project
Willowtree Marina, West Quay Drive,
Yeading, UB4 9TB

Planning

Drawing

Existing Use Floor Plans

Date	Scale @ A3	Drawn
14.11.2023	1:200	jd

Drawing number	Revision
WTMWQD_PLN_007	-