

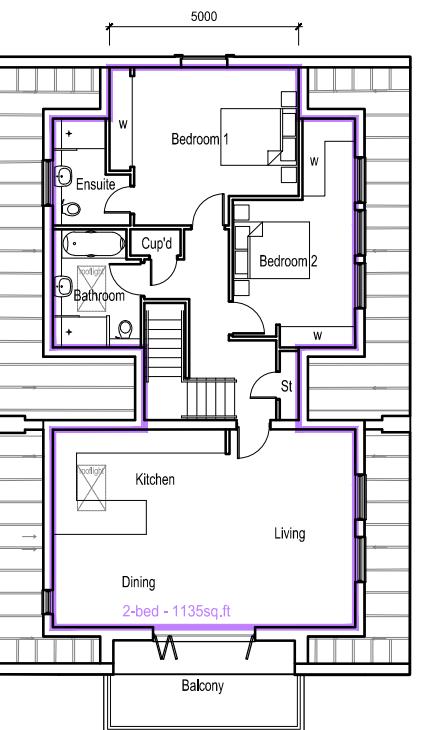


PROPOSED FIRST FLOOR PLAN

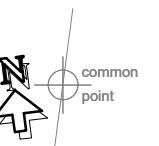

PROPOSED LOFT PLAN

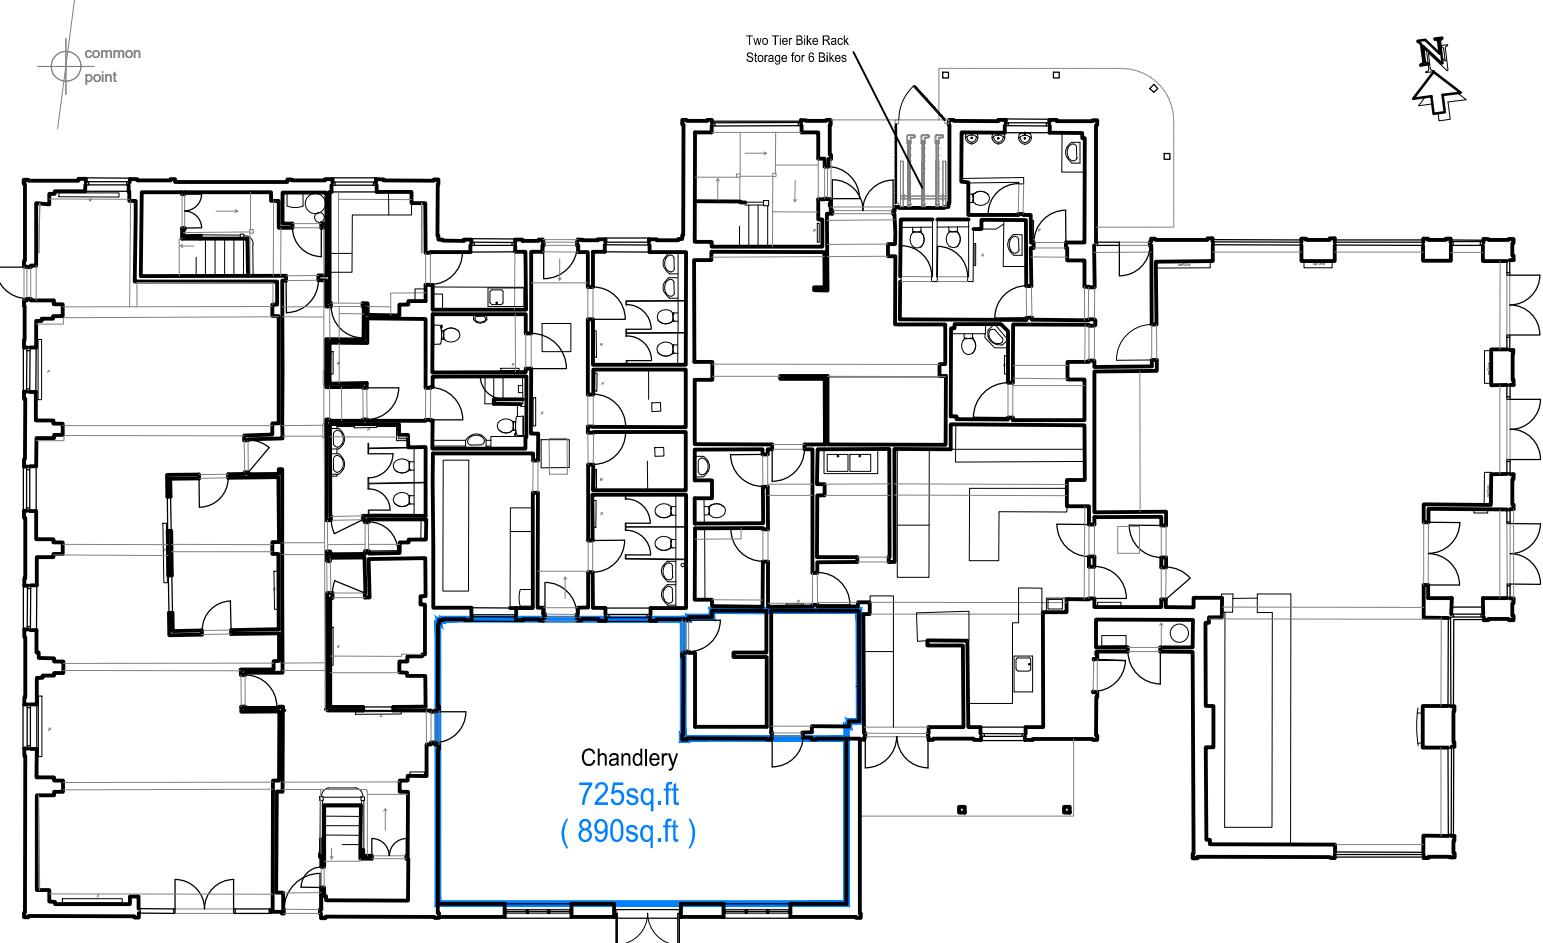

PROPOSED GROUND FLOOR PLAN

1:200 0 5m 10m 15m

Rev	Date	Description
*	**	***
SORBON ESTATES		
Project		
Willowtree Marina, West Quay Drive, Yeading, UB4 9TB		
Planning		
Drawing		
Proposed Floor Plans		
Date 14.06.2024		
Scale @ A3 1:200		
Drawn jd		
Drawing number WTMWQD_PLN_104		
Revision -		