


DO NOT SCALE FROM THIS DRAWING
The contractor shall check and verify all dimensions
on site and report any discrepancies in writing to
Ben Reed before proceeding with work.

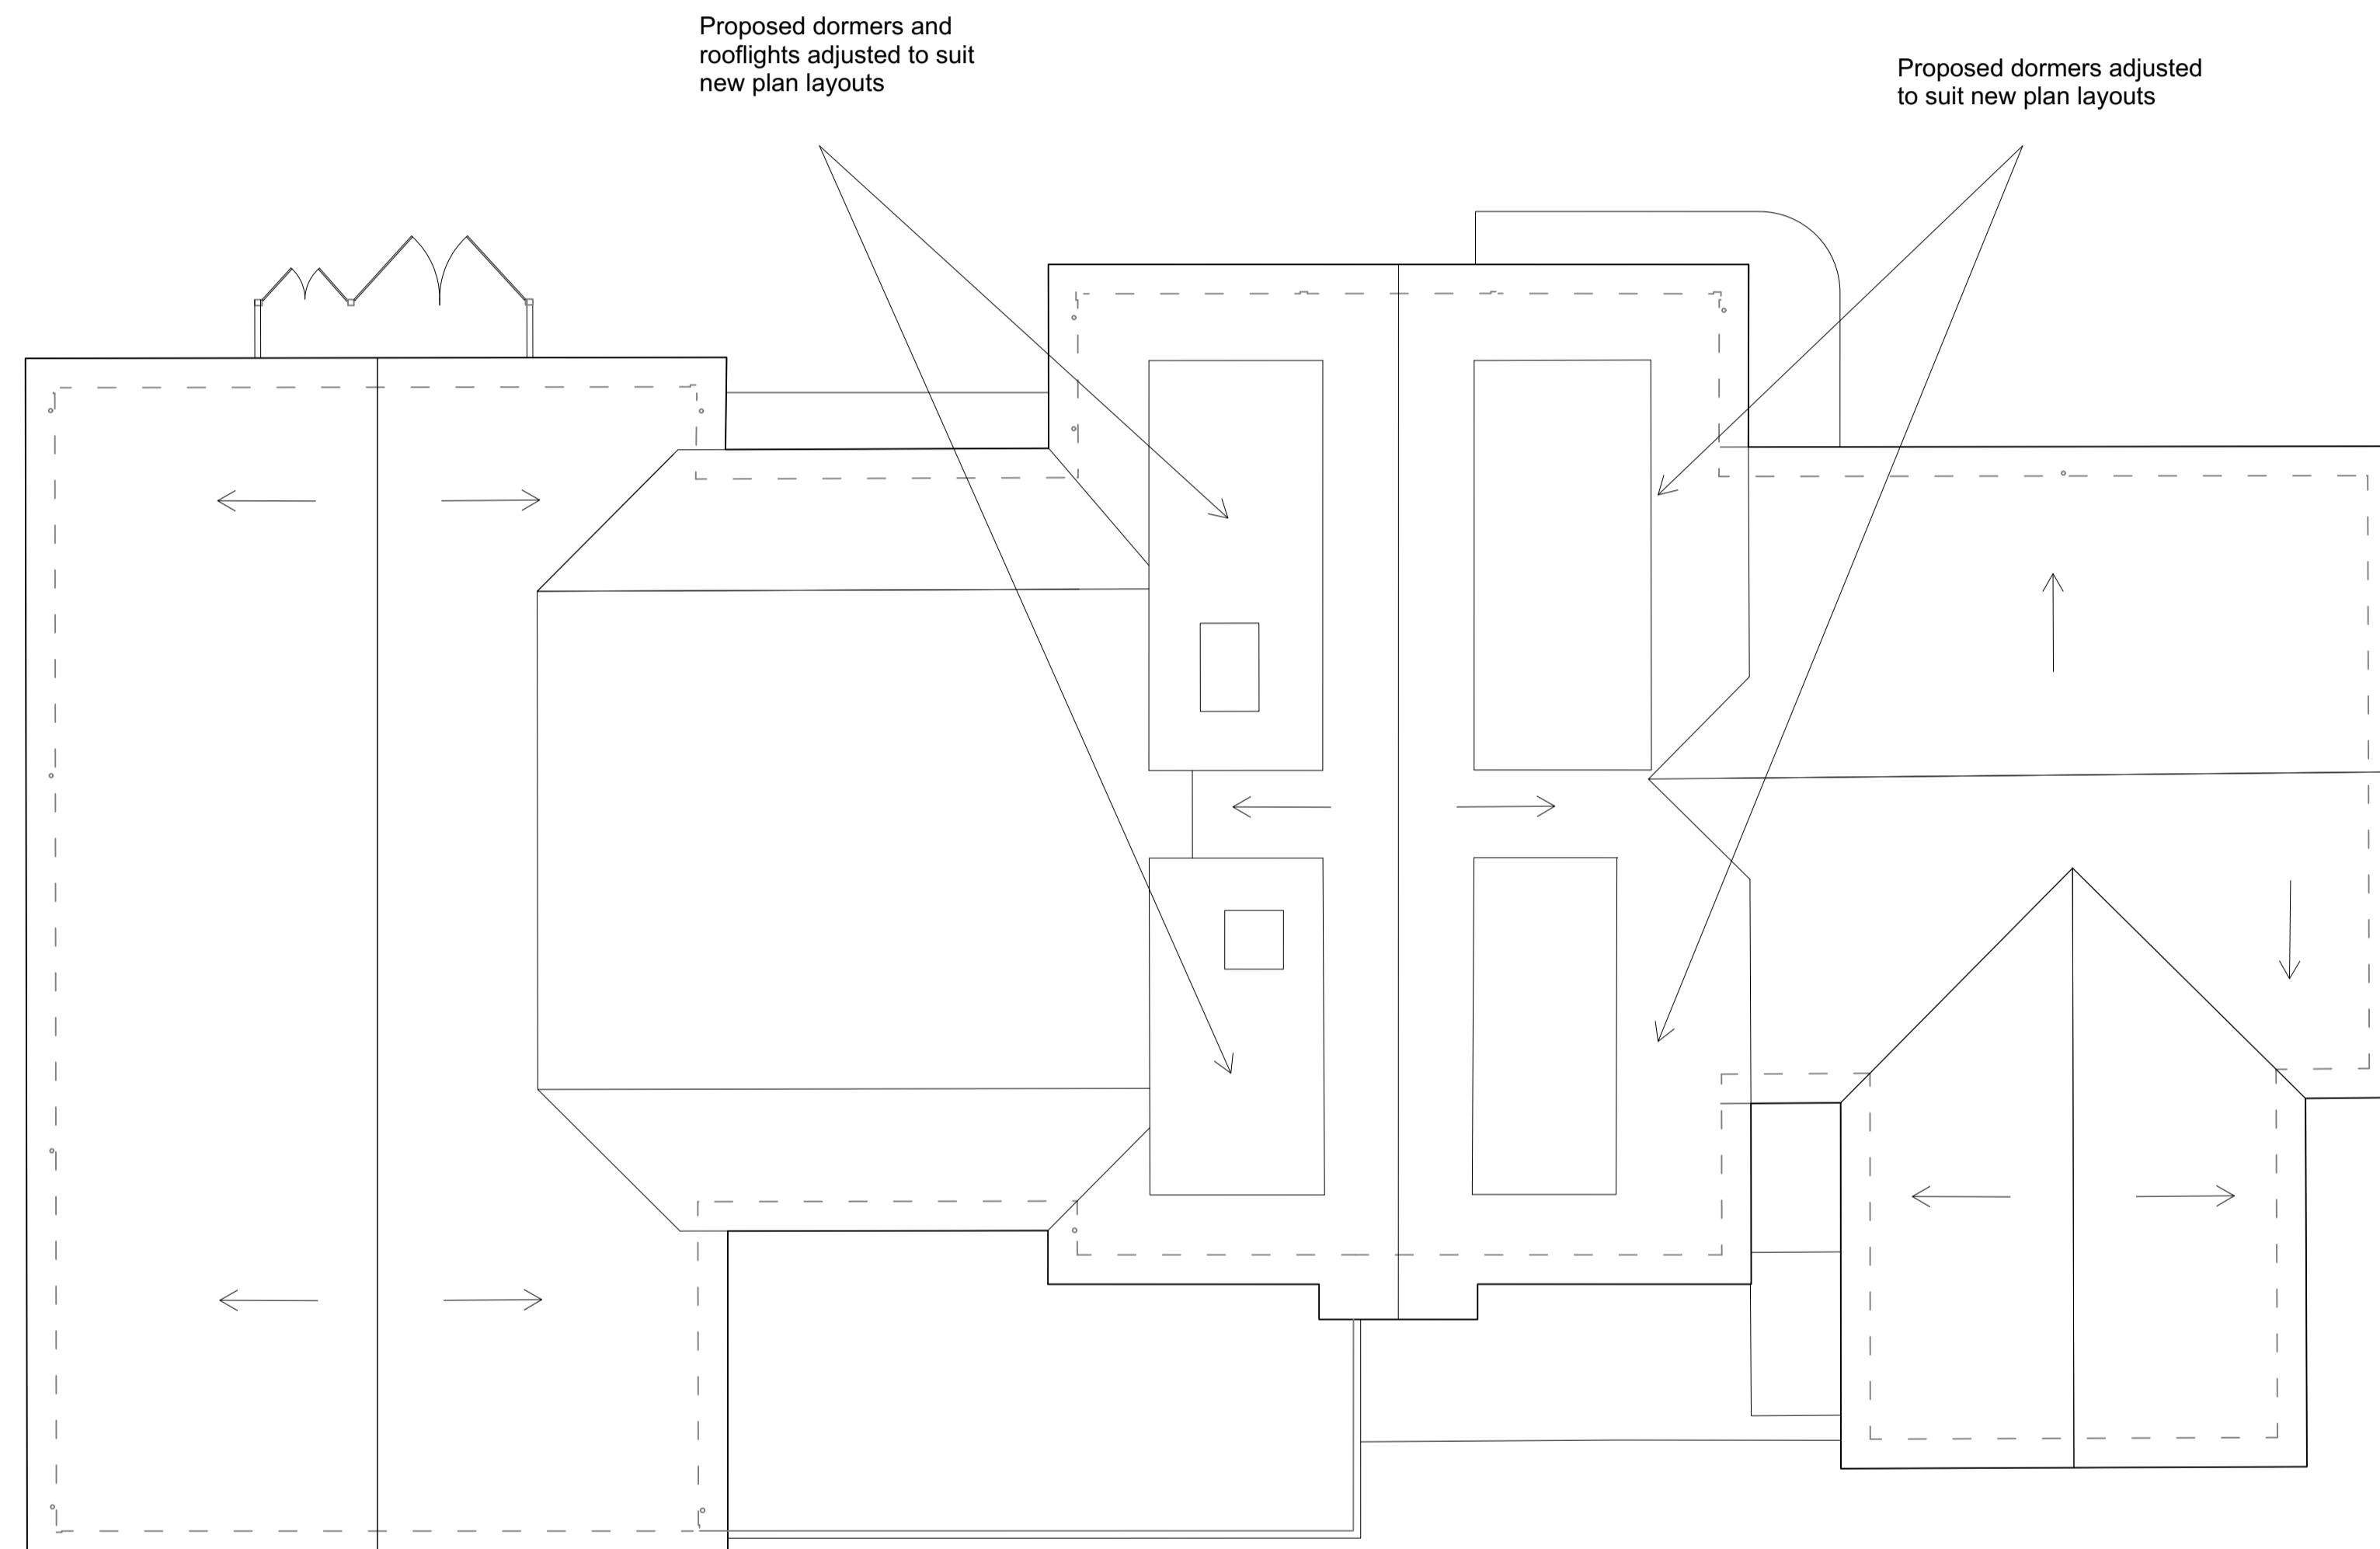

FOR ELECTRONIC DATA ISSUE
Electronic data / drawings are issued as "read only" and should not be
interrogated for measurement. All dimensions and levels should be read
only from those values stated in text, on the drawing.

A	07.11.24	Amendments to second floor
REV	DATE	AMENDMENT

**WILLOWTREE MARINA
WEST QUAY DRIVE
YEADING
UB4 9TB**

BEN REED ARCHITECTS
LEYLANDS FARM, WROTHAM HILL, DUNSFOLD, SURREY, GU8 4PA
www.benreedarchitects.com

DRAWING

PROPOSED ROOF PLAN

SCALE @ A1	1:100
DATE	11/06/24
DRAWING NO.	424-10-103

REV. A